


F.A.I. RTE.	SECTION	COUNTY	TOTAL SHEETS	SHEET NO.
72	(84-9)RS-6; (G)Z	SANGAMON	425	29
STA.		TO STA.		
FED. ROAD DIST. NO.	ILLINOIS	FED. AID PROJECT		

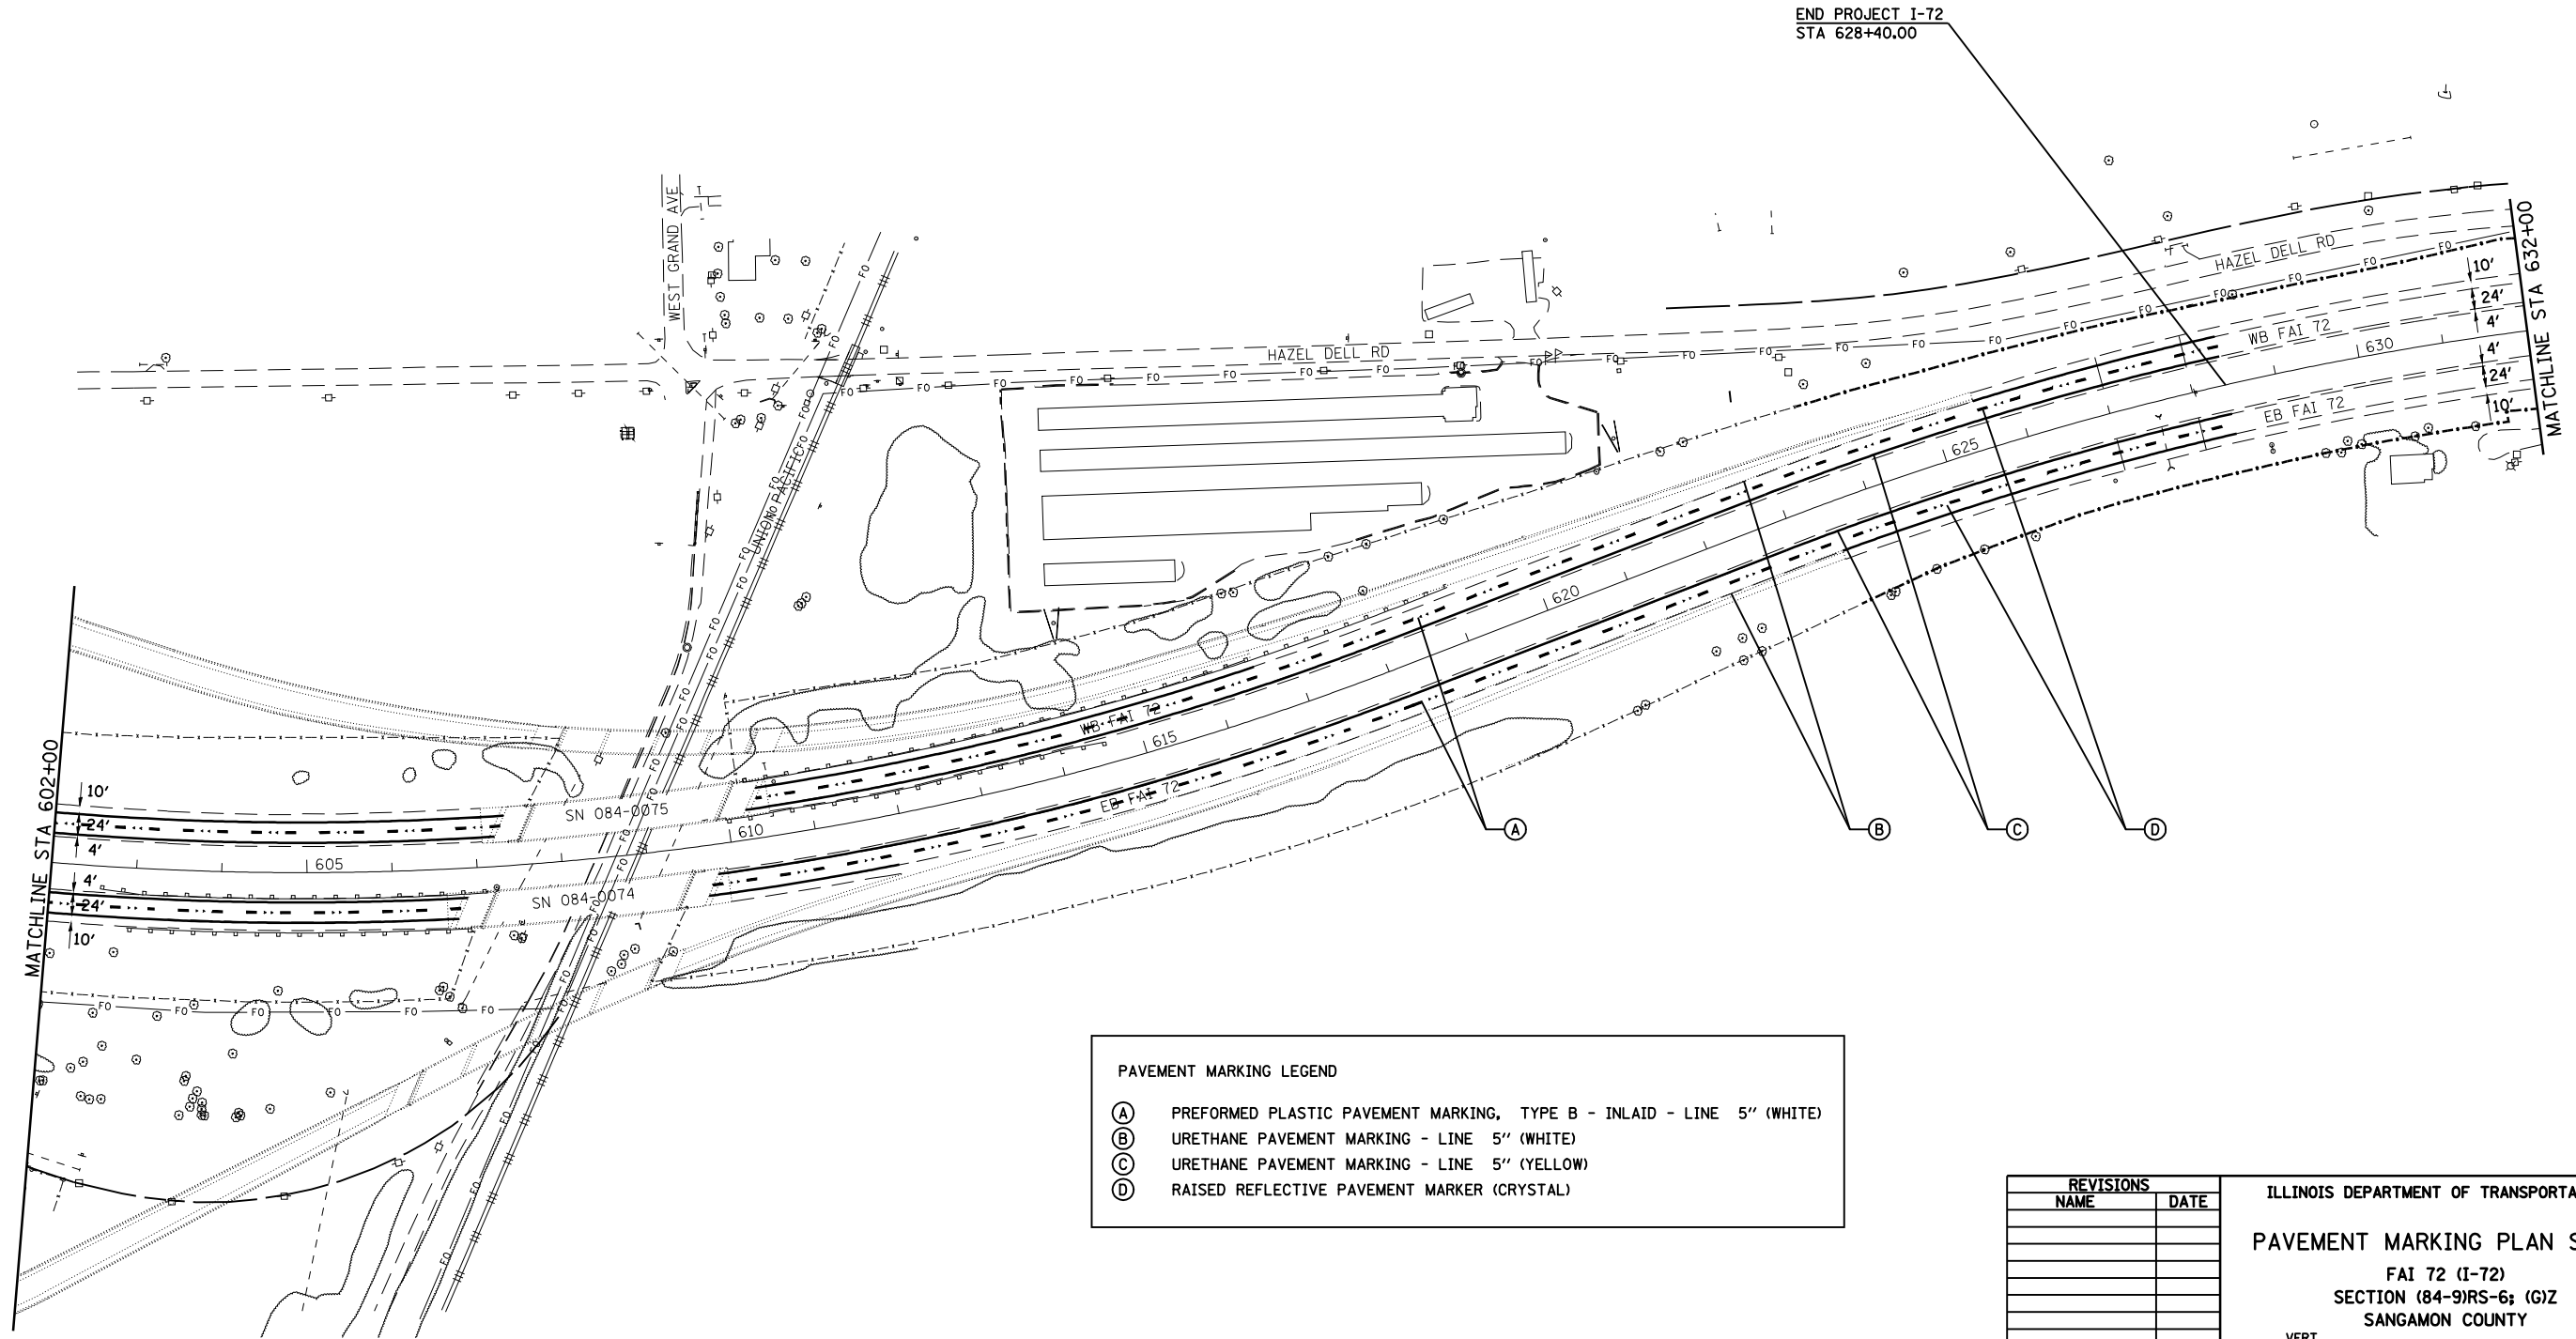

END PROJECT I-72
STA 628+40.00

MATCHLINE STA 602+00

MATCHLINE STA 632+00

PAVEMENT MARKING LEGEND

(A)	PREFORMED PLASTIC PAVEMENT MARKING, TYPE B - INLAID - LINE 5" (WHITE)
(B)	URETHANE PAVEMENT MARKING - LINE 5" (WHITE)
(C)	URETHANE PAVEMENT MARKING - LINE 5" (YELLOW)
(D)	RAISED REFLECTIVE PAVEMENT MARKER (CRYSTAL)

REVISIONS	
NAME	DATE

ILLINOIS DEPARTMENT OF TRANSPORTATION
PAVEMENT MARKING PLAN SHEET
 FAI 72 (I-72)
 SECTION (84-9)RS-6; (G)Z
 SANGAMON COUNTY
 SCALE: VERT. _____
 HORIZ. _____
 DATE _____ DRAWN BY _____
 CHECKED BY _____

PLOT DATE = Mar-19-2008 11:27:38AM
 FILE NAME = C:\Projects\4855882\hwpavmark.dgn
 PLOT SCALE = 211.7643 / IN.
 USER NAME = laughlinr-1