


F.A.I. RTE.	SECTION	COUNTY	TOTAL SHEETS	SHEET NO.
72	(84-9)RS-6; (G)Z	SANGAMON	425	30
STA.		TO STA.		
FED. ROAD DIST. NO.	ILLINOIS	FED. AID PROJECT		

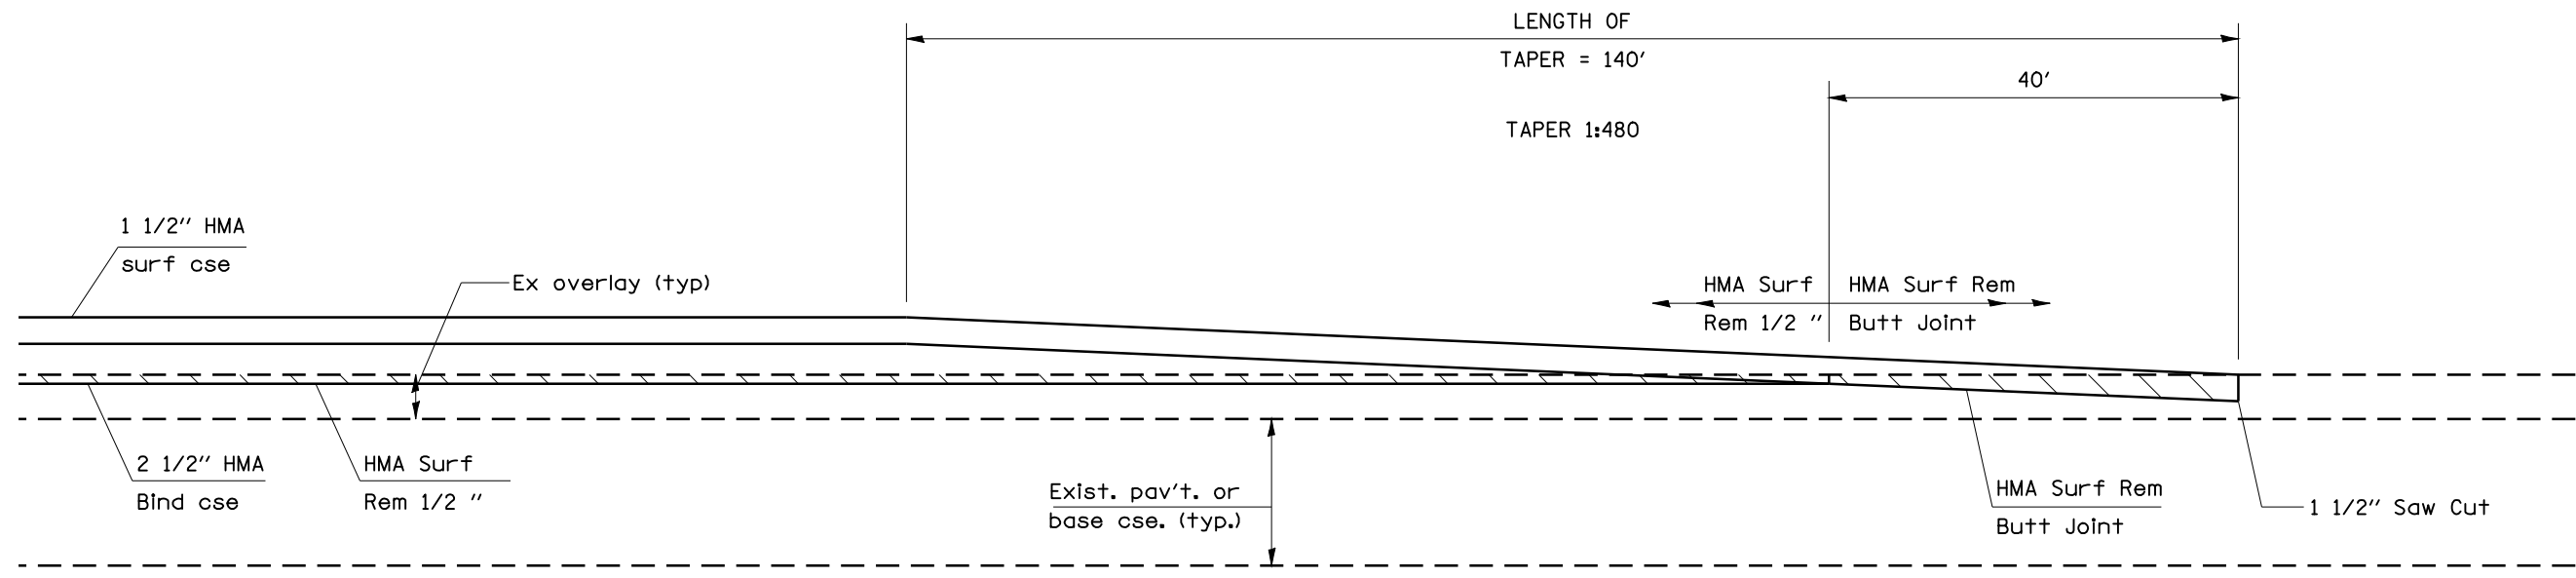

I-72 STA 553+65.00 TO 554+05.00  
 I-72 EB STA 606+41.87 TO 606+81.87  
 I-72 WB STA 606+88.96 TO 607+28.96  
 I-72 EB STA 609+73.10 TO 610+13.10  
 I-72 WB STA 610+29.87 TO 610+69.87  
 I-72 STA 628+00.00 TO 628+40.00

PLOT DATE = Mar-19-2008 11:27:33AM  
 FILE NAME = C:\Projects\48555802\htc\trans.dgn  
 PLOT SCALE = 1/8" = 1' / IN.  
 USER NAME = laughlinr1

REVISIONS	
NAME	DATE

ILLINOIS DEPARTMENT OF TRANSPORTATION  
**BUTT JOINT AND  
 TRANSITION DETAILS**  
 FAI 72 (I-72)  
 SECTION (84-9)RS-6; (G)Z  
 SANGAMON COUNTY

SCALE: \_\_\_\_\_ DRAWN BY \_\_\_\_\_  
 DATE \_\_\_\_\_ CHECKED BY \_\_\_\_\_