


F.A.I. RTE.	SECTION	COUNTY	TOTAL SHEETS	SHEET NO.
72	(84-9)RS-6; (G)Z	SANGAMON	425	31
STA.		TO STA.		
FED. ROAD DIST. NO.	ILLINOIS	FED. AID PROJECT		

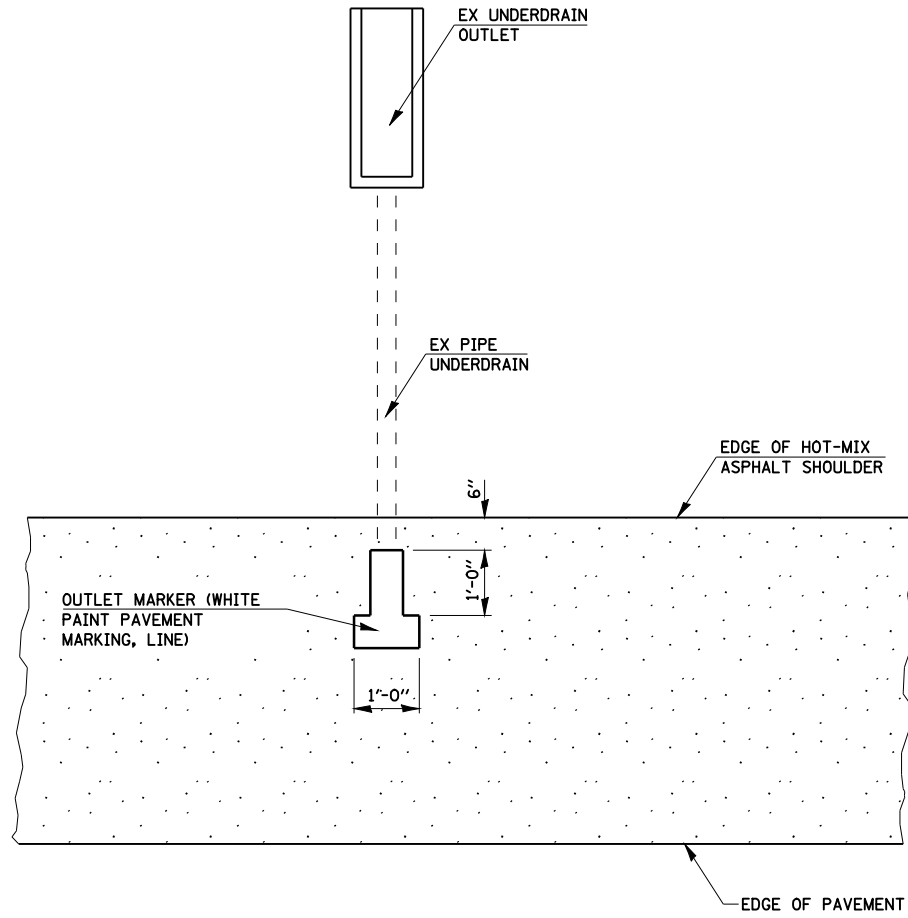

PLAN FOR UNDERDRAIN OUTLET MARKER

PLOT DATE = Mar-19-2008 11:27:34AM
 FILE NAME = C:\Projects\48555802\48555802.dgn
 PLOT SCALE = 1/8"=1'-0" / IN.
 USER NAME = laughlinr-1

REVISIONS	
NAME	DATE

ILLINOIS DEPARTMENT OF TRANSPORTATION
 UNDERDRAIN OUTLET MARKER DETAIL
 FAI 72
 SECTION (84-9)RS-6; (G)Z
 SANGAMON COUNTY
 SCALE: VERT. _____
 HORIZ. _____
 DATE _____ DRAWN BY _____
 CHECKED BY _____