


FAU ROUTE	SECTION	COUNTY	TOTAL SHEETS	SHEET NO.
8071	*	SANGAMON	425	46
STA.		TO STA.		
FED. ROAD DIST. NO.	ILLINOIS	FED. AID PROJECT		
(84-9) RS-6; (G)Z *				

© Copyright Hanson Professional Services Inc. \$MS_YEARS

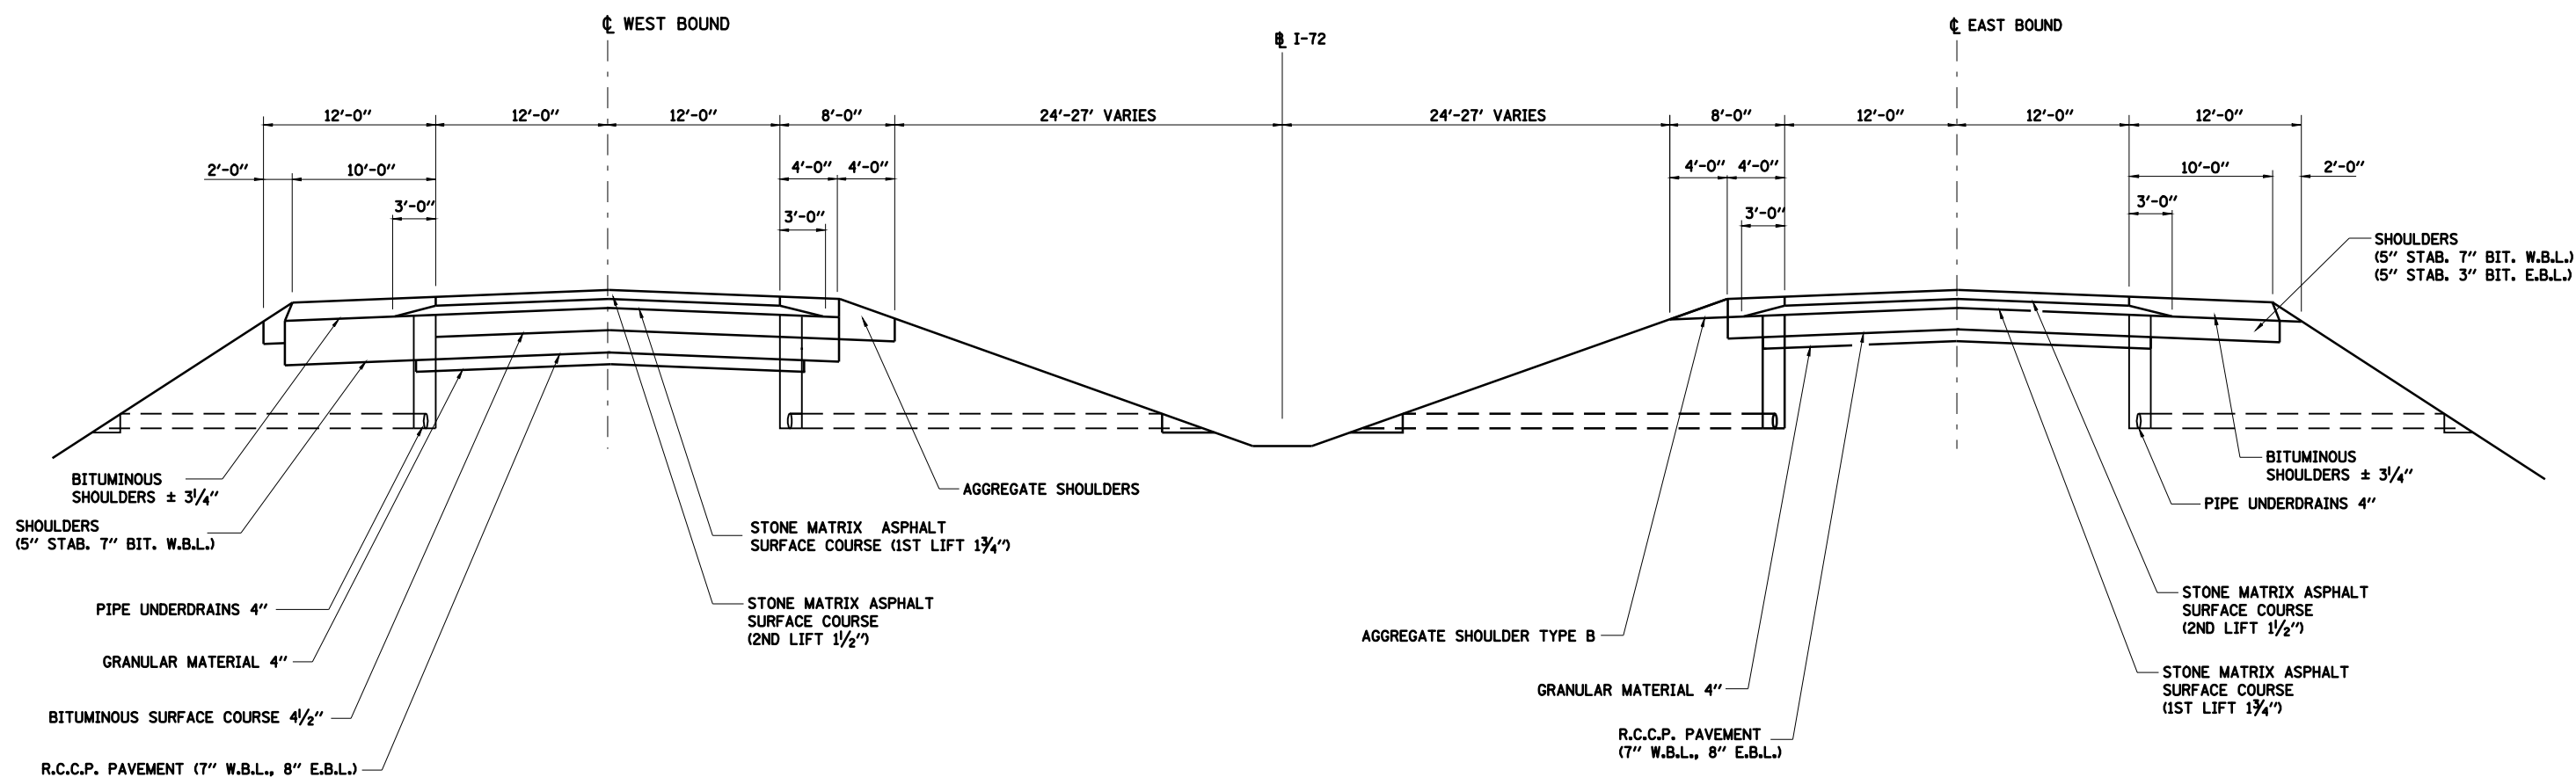

EXISTING I-72

NOTE: THIS SHEET INCLUDED FOR INFORMATION ONLY AND DOES NOT REFLECT ANY RECONSTRUCTION COMPLETED IN THE PRIOR GRADING & STRUCTURES CONTRACT.

REVISIONS	
NAME	DATE

ILLINOIS DEPARTMENT OF TRANSPORTATION
 TYPICAL SECTIONS
 EXISTING I-72
 SECTION
 (84-9) RS-6; (G)Z
 SANGAMON COUNTY, ILLINOIS

SCALE: VERT. _____
 HORIZ. _____
 DATE: Mar-20-2008 07:50:53AM
 DRAWN BY: HEI
 CHECKED BY: JWM

Mar-20-2008 07:50:53AM \$FILE*

LAYOUT	CLG	09/17/07
DRAWN	CLG	09/17/07
REVIEWED	JMM	09/17/07