
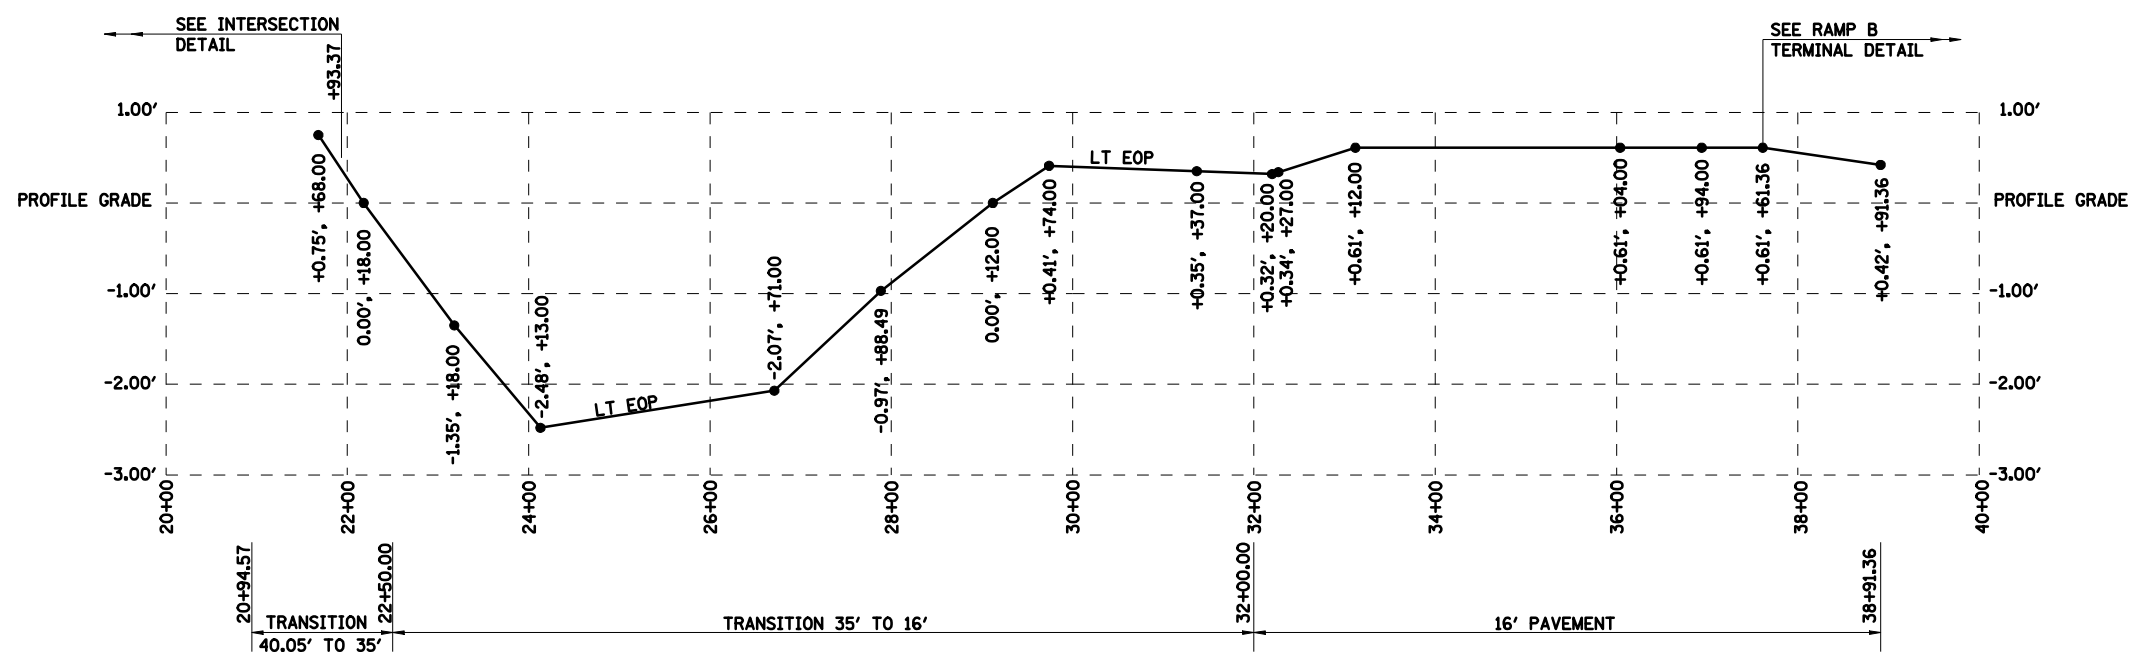


FAU ROUTE	SECTION	COUNTY	TOTAL SHEETS	SHEET NO.
8071	*	SANGAMON	425	111
STA.		TO STA.		
FED. ROAD DIST. NO.	ILLINOIS	FED. AID PROJECT		
(84-9) RS-6; (G)Z *				

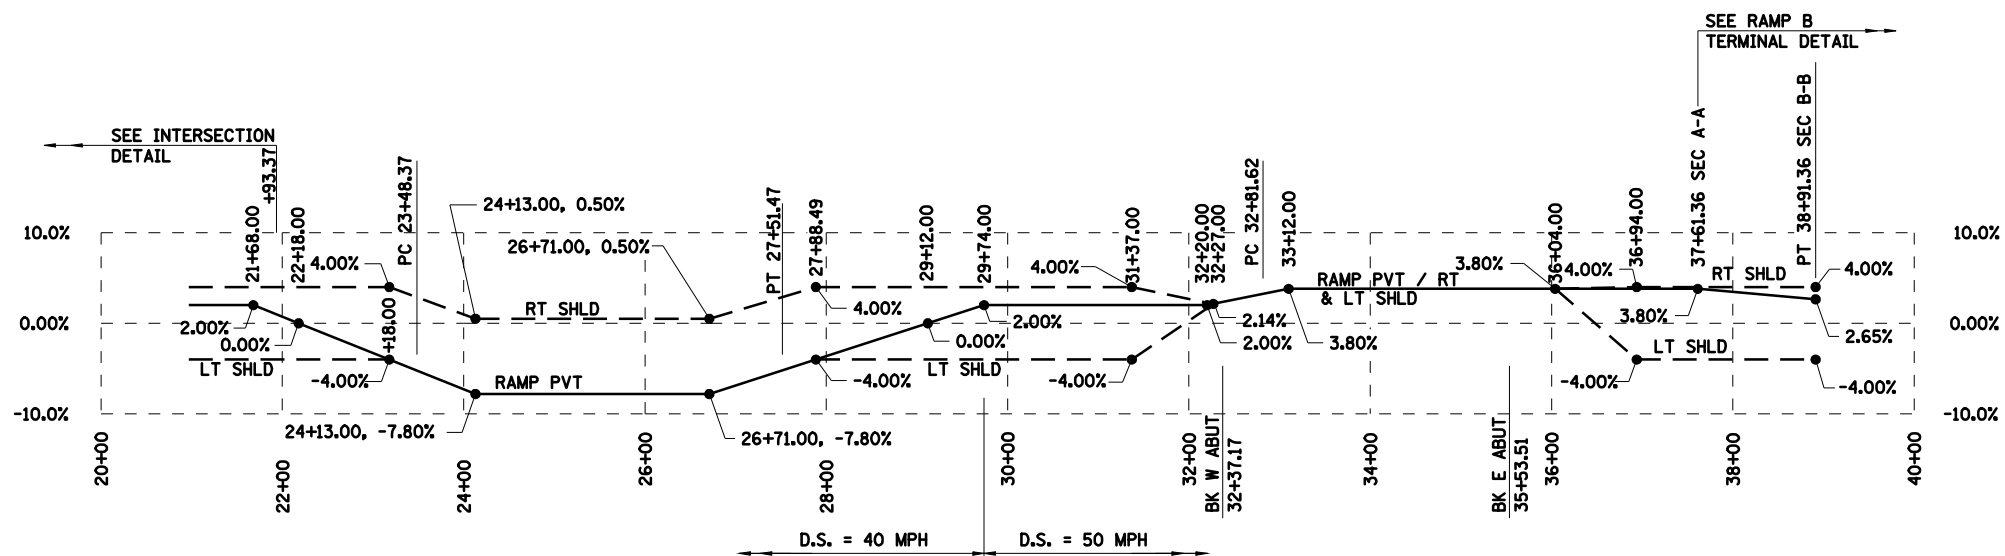

RAMP B SUPERELEVATION TRANSITION

RAMP B SUPERELEVATION TRANSITION

STATION	PROFILE GRADE	LT EOP	LT EDGE OF SHLD * OF SHLD	RT EDGE OF SHLD * OF SHLD
21+68.00	627.24	627.99	627.81	626.98
22+18.00	626.24	626.24	626.06	625.98
23+18.00	624.42	623.07	622.89	624.16
24+13.00	623.40	620.92	620.57	623.37
26+71.00	624.21	622.14	621.79	624.18
27+88.49	625.59	624.62	624.44	625.33
29+12.00	627.05	627.05	626.87	626.79
29+74.00	627.78	628.19	628.01	627.52
31+37.00	629.70	630.05	629.87	629.44
32+20.00	630.68	**	**	**
32+27.00	630.76	**	**	**
33+12.00	631.77	**	**	**
36+04.00	632.93	633.54	633.77	632.68
36+94.00	632.66	633.27	633.03	632.40
37+61.36	632.46	633.07	632.83	632.20
38+91.36	631.88	632.30	632.06	631.62

* EDGE OF SHOULDER IS EDGE OF AGGREGATE SHOULDER, WHERE PRESENT.
 ** SEE BRIDGE PLANS



© Copyright Hanson Professional Services Inc. 2008

Mar-20-2008 08:25:58AM
 #FILES*

LAYOUT	CLG	09/17/07
DRAWN	CLG	09/17/07
REVIEWED	JMM	03/12/08

REVISIONS	
NAME	DATE

ILLINOIS DEPARTMENT OF TRANSPORTATION
 RAMP B SUPERELEVATION
 TRANSITION DETAIL
 SECTION
 (84-9) RS-6; (G)Z
 SANGAMON COUNTY, ILLINOIS

SCALE: VERT. _____
 HORIZ. _____
 DATE: Mar-20-2008 08:25:58AM
 DRAWN BY: CLG
 CHECKED BY: SKM