


FAU ROUTE	SECTION	COUNTY	TOTAL SHEETS	SHEET NO.
8071	*	SANGAMON	425	132

STA.	TO STA.


FED. ROAD DIST. NO.	ILLINOIS FED. AID PROJECT
(84-9) RS-6; IGIZ *	

NOTE:
REMOVE EXISTING PIPE UNDERDRAINS AND PIPE UNDERDRAINS (SPECIAL) ALONG I-72 IN THE RAMP TERMINAL AREAS. THE COST OF REMOVALS IS INCLUDED IN BITUMINOUS CONCRETE SHOULDER REMOVAL. INSTALLATION OF PIPE UNDERDRAINS INCLUDED IN PAVING CONTRACT.

BRASS DISK SW CORNER SE 1/4, SEC 17
T15N R5W 3RD PM
STA 797+14.29, 171.98' LT

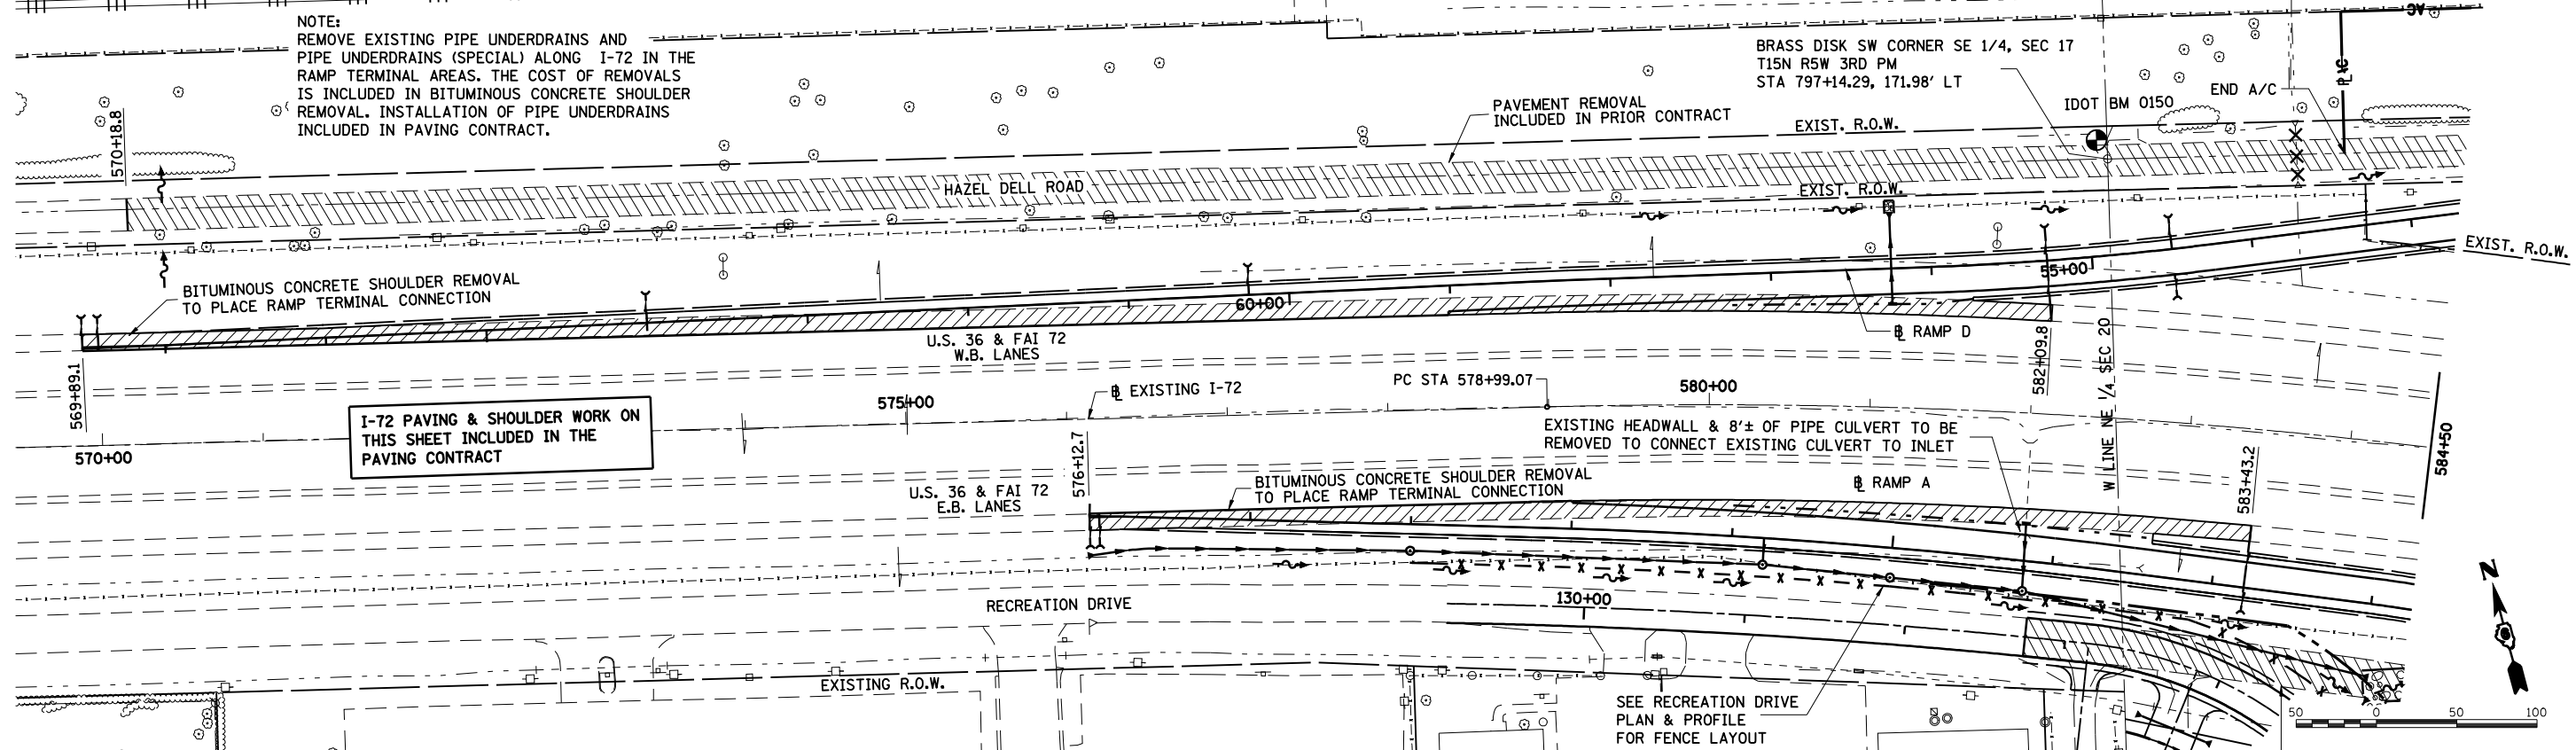

I-72 PAVING & SHOULDER WORK ON THIS SHEET INCLUDED IN THE PAVING CONTRACT

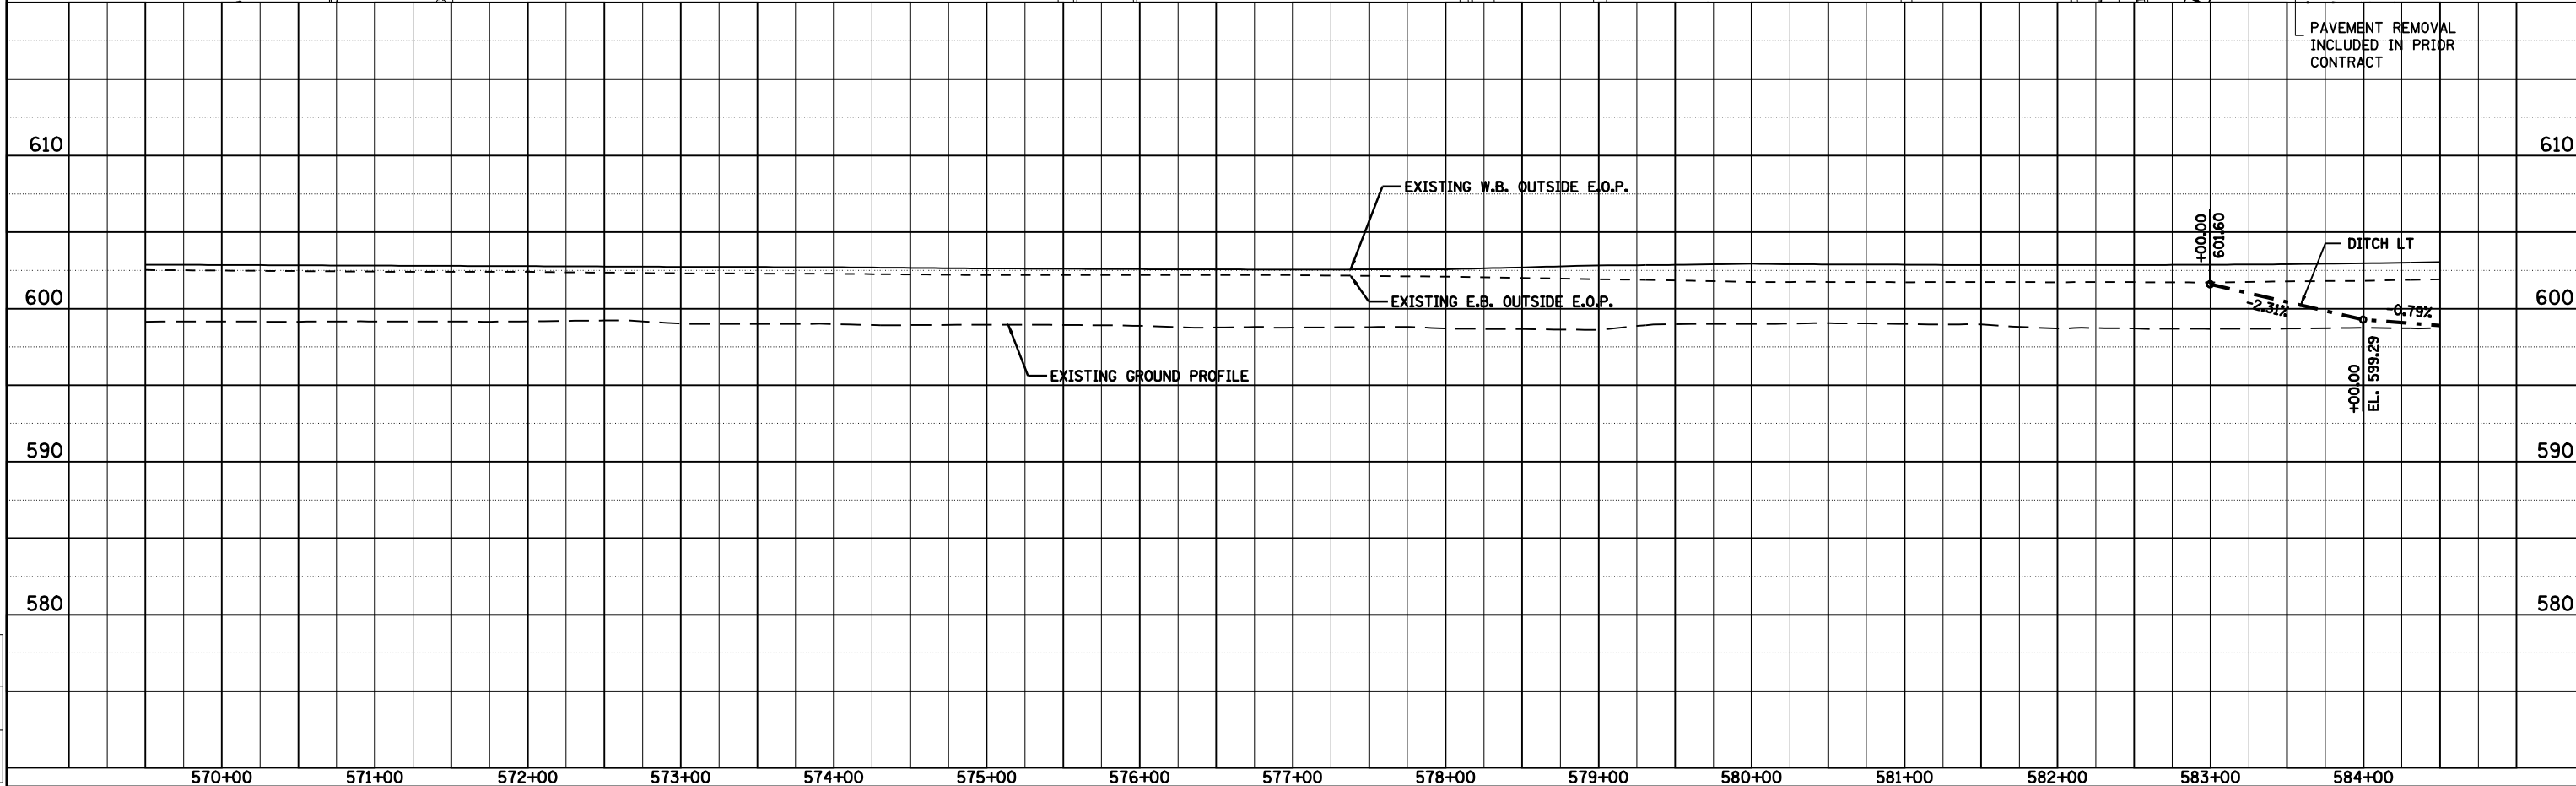

PAVEMENT REMOVAL INCLUDED IN PRIOR CONTRACT

EXISTING INTERSTATE 72 STA. 569+50 TO STA. 584+50

PLAN

DATE	BY

NO. _____



PROFILE

DATE	BY

NO. _____

Mar-20-2008 08:29:41AM \$FILE\$

LAYOUT	CLG	09/17/01
DRAWN	CLG	09/17/01
REVIEWED	JMM	09/17/01