

FAU ROUTE	SECTION	COUNTY	TOTAL SHEETS	SHEET NO.
8071	*	SANGAMON	425	135
STA. #		TO STA.		
FED. ROAD DIST. NO.		ILLINOIS FED. AID PROJECT		


PLAN	DATE




PROFILE	DATE

Mar-20-2008 08:30:26AM \$FILE\$

LAYOUT	DATE

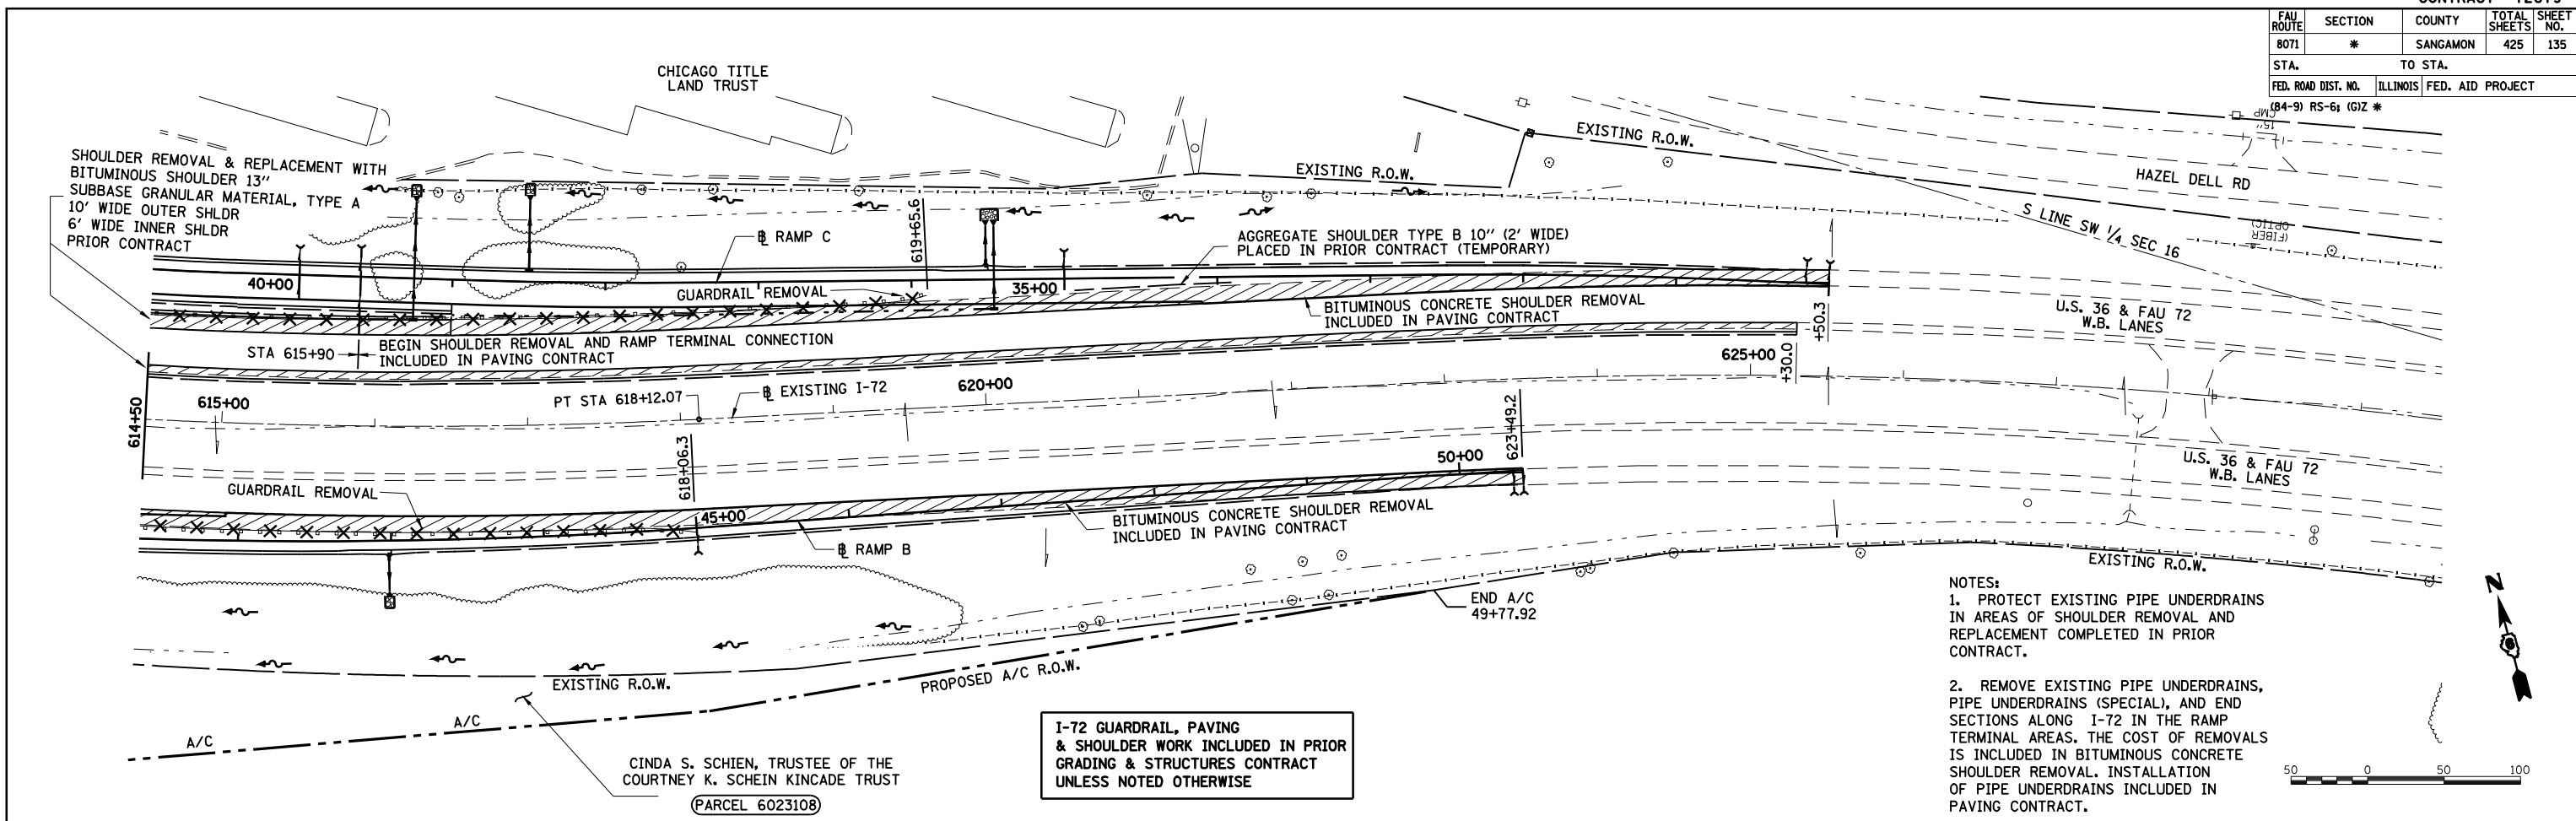

- NOTES:
1. PROTECT EXISTING PIPE UNDERDRAINS IN AREAS OF SHOULDER REMOVAL AND REPLACEMENT COMPLETED IN PRIOR CONTRACT.
  2. REMOVE EXISTING PIPE UNDERDRAINS, PIPE UNDERDRAINS (SPECIAL), AND END SECTIONS ALONG I-72 IN THE RAMP TERMINAL AREAS. THE COST OF REMOVALS IS INCLUDED IN BITUMINOUS CONCRETE SHOULDER REMOVAL. INSTALLATION OF PIPE UNDERDRAINS INCLUDED IN PAVING CONTRACT.

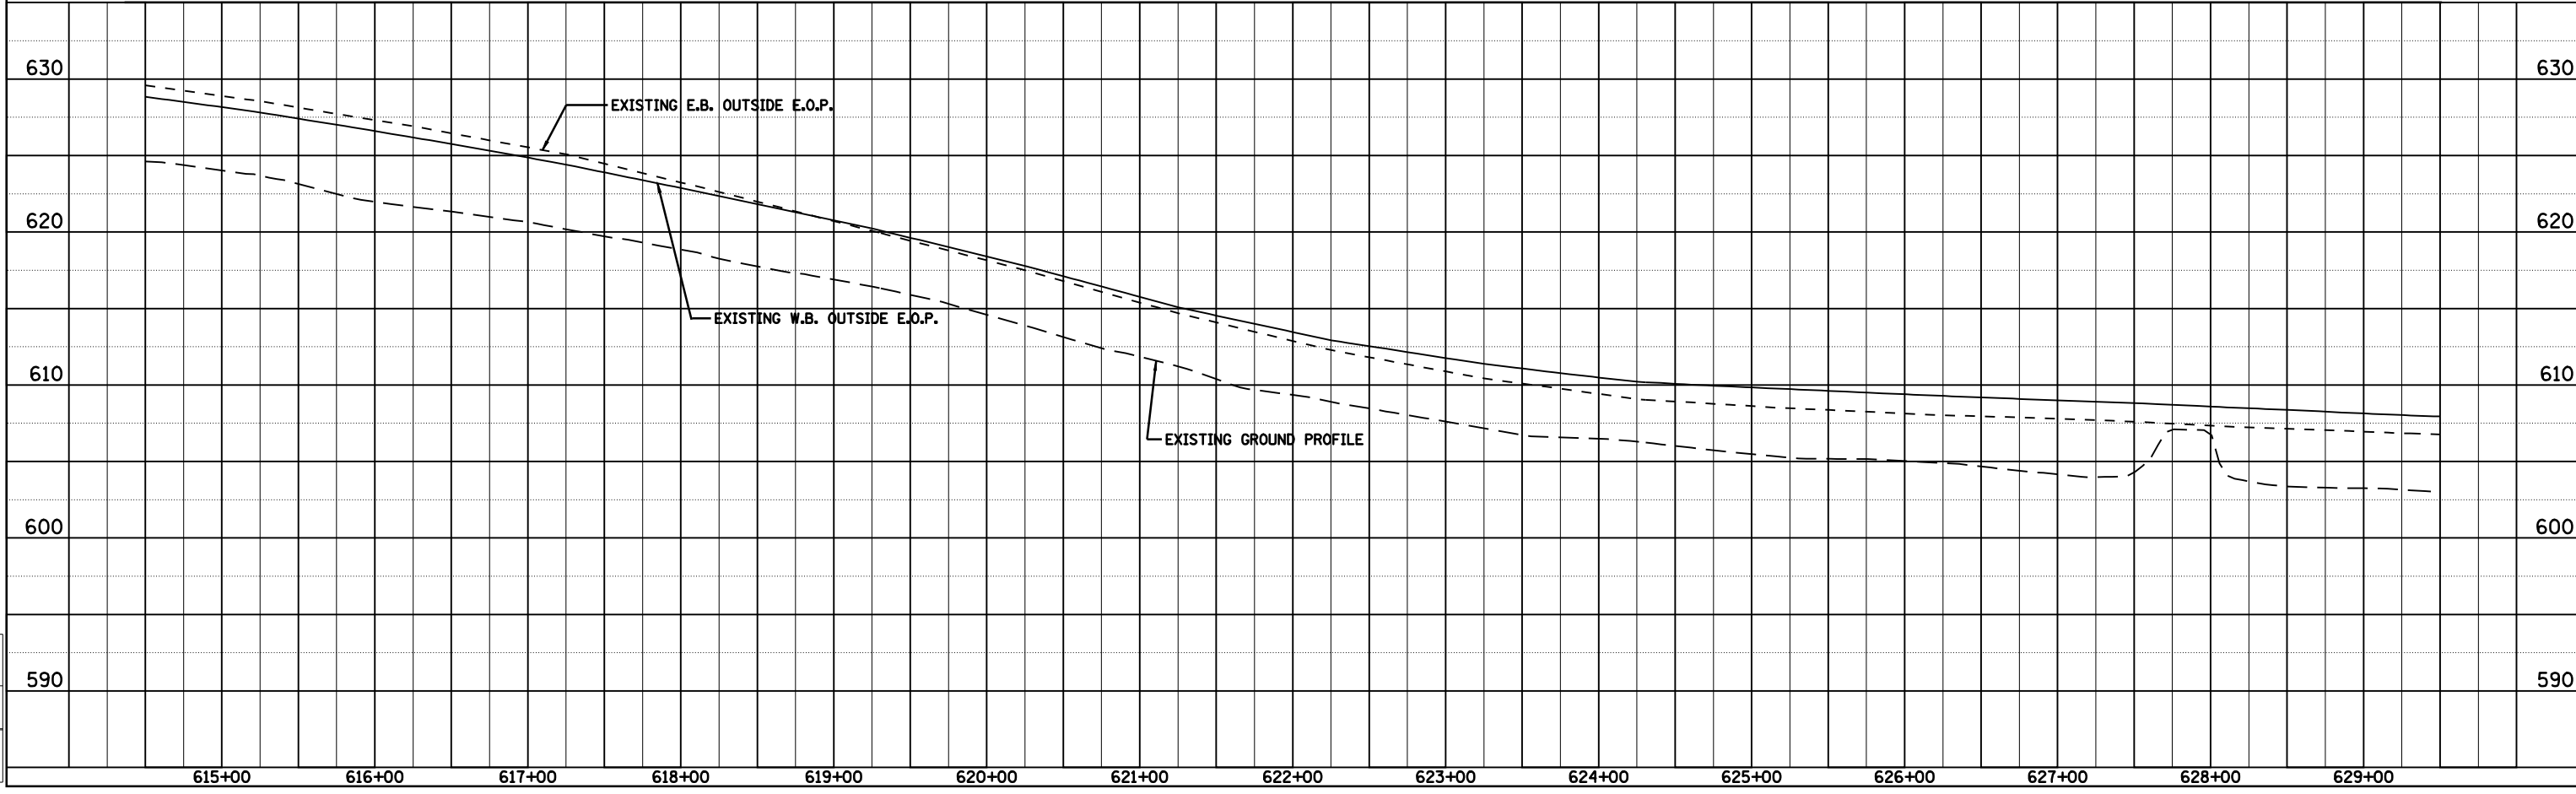

EXISTING INTERSTATE 72 STA. 614+50 TO STA. 629+00