



|                     |          |                  |              |           |
|---------------------|----------|------------------|--------------|-----------|
| FAU ROUTE           | SECTION  | COUNTY           | TOTAL SHEETS | SHEET NO. |
| 8071                | *        | SANGAMON         | 425          | 154       |
| STA.                |          | TO STA.          |              |           |
| FED. ROAD DIST. NO. | ILLINOIS | FED. AID PROJECT |              |           |
| (84-9) RS-6; (G)Z * |          |                  |              |           |

NOTE:  
APPROACH PAVEMENT & FLEXIBLE CONNECTOR  
TO BE CONSTRUCTED 3/4" ABOVE EXISTING  
PAVEMENT TO ALLOW FOR FUTURE OVERLAY

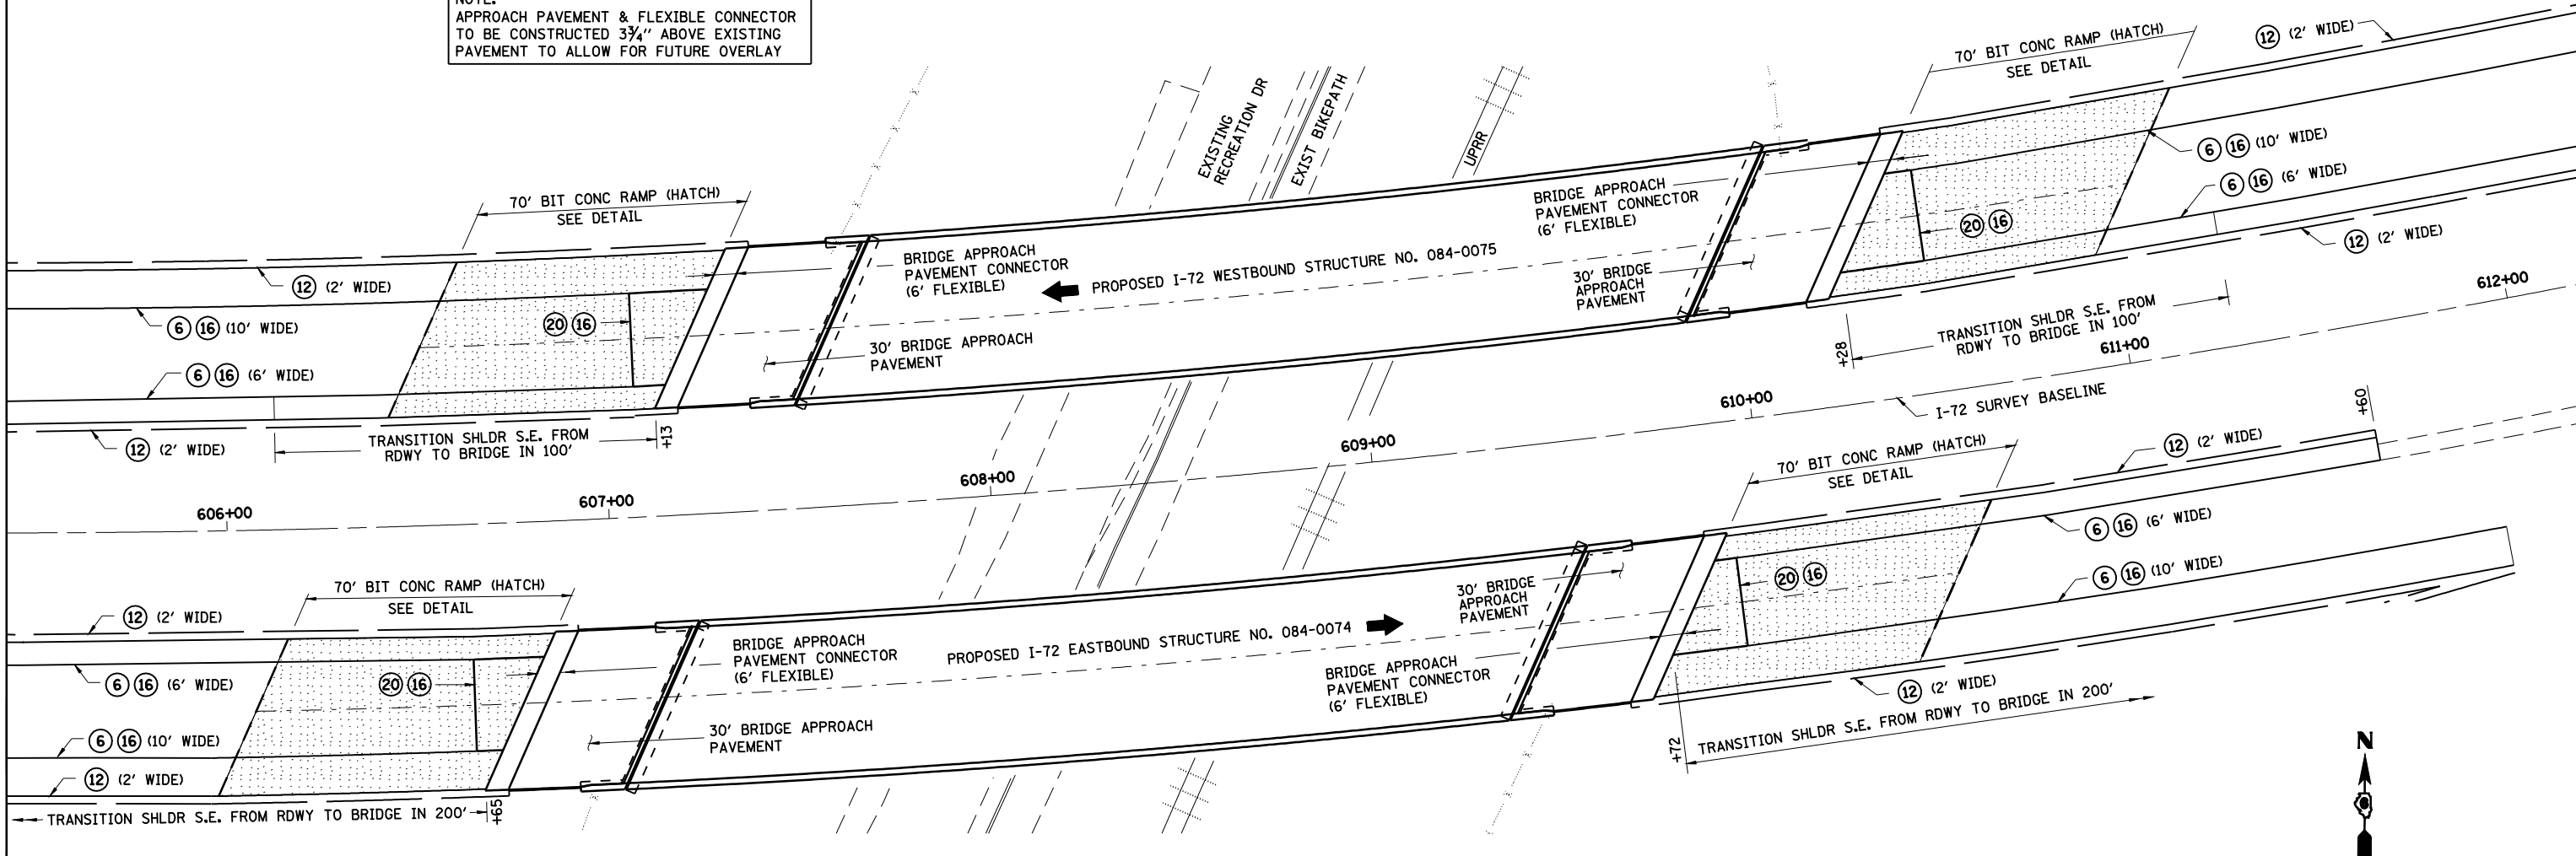


**PROPOSED PLAN**

NOTE: SEE GUARDRAIL LAYOUT SHEET  
SEE I-72 OVER UPRR BRIDGE PLANS FOR PROPOSED PROFILE

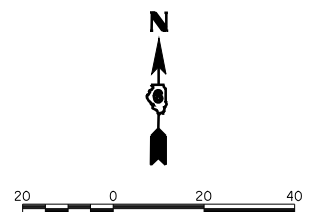

**LEGEND**

- ⑥ BITUMINOUS SHOULDERS SUPERPAVE 13"
- ⑫ AGGREGATE SHOULDERS, TYPE B 10"
- ⑰ SUBBASE GRANULAR MATERIAL, TYPE A
- ⑳ BITUMINOUS CONCRETE PAVEMENT (FULL DEPTH), SUPERPAVE, 14"

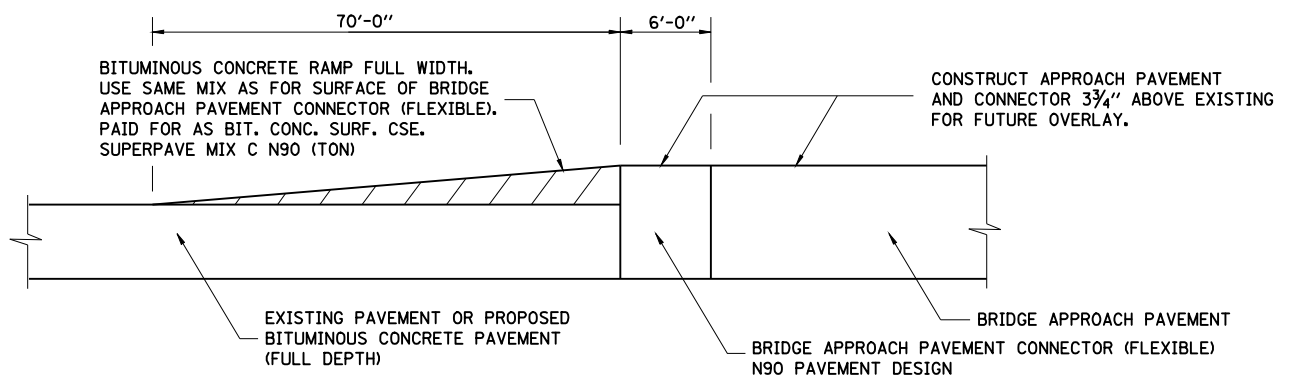

BITUMINOUS RAMP SHOWN TO BE CONSTRUCTED  
AT EACH END OF THE I-72 STRUCTURES OVER UPRR  
SN084-0074 & SN084-0075

**SECTION**  
**BITUMINOUS RAMP AT I-72 STRUCTURES**  
NOT TO SCALE

NOTE: THIS SHEET INCLUDED FOR INFORMATION ONLY.  
WORK ON THIS SHEET COMPLETED  
IN THE PRIOR GRADING & STRUCTURES CONTRACT.

| REVISIONS |      |
|-----------|------|
| NAME      | DATE |
|           |      |
|           |      |
ILLINOIS DEPARTMENT OF TRANSPORTATION  
**PROPOSED PAVEMENT**  
**AT I-72 STRUCTURES OVER UPRR**  
**SECTION**  
**(84-9) RS-6; (G)Z**  
**SANGAMON COUNTY, ILLINOIS**  
SCALE: VERT. \_\_\_\_\_  
HORIZ. \_\_\_\_\_  
DATE: Mar-20-2008 08:34:41AM  
DRAWN BY: CLG  
CHECKED BY: JAD

|         |  |
|---------|--|
| DATE    |  |
| BY      |  |
| PLAN    |  |
| NO.     |  |
| DATE    |  |
| BY      |  |
| PROFILE |  |
| NO.     |  |



|         |  |
|---------|--|
| DATE    |  |
| BY      |  |
| PROFILE |  |
| NO.     |  |
| DATE    |  |
| BY      |  |
| PROFILE |  |
| NO.     |  |

Mar-20-2008 08:34:41AM  
\$FILE\$