


FAU ROUTE	SECTION	COUNTY	TOTAL SHEETS	SHEET NO.
8071	*	SANGAMON	425	203
STA.		TO STA.		
FED. ROAD DIST. NO.		ILLINOIS	FED. AID PROJECT	
(84-9) RS-6; (G)Z *				

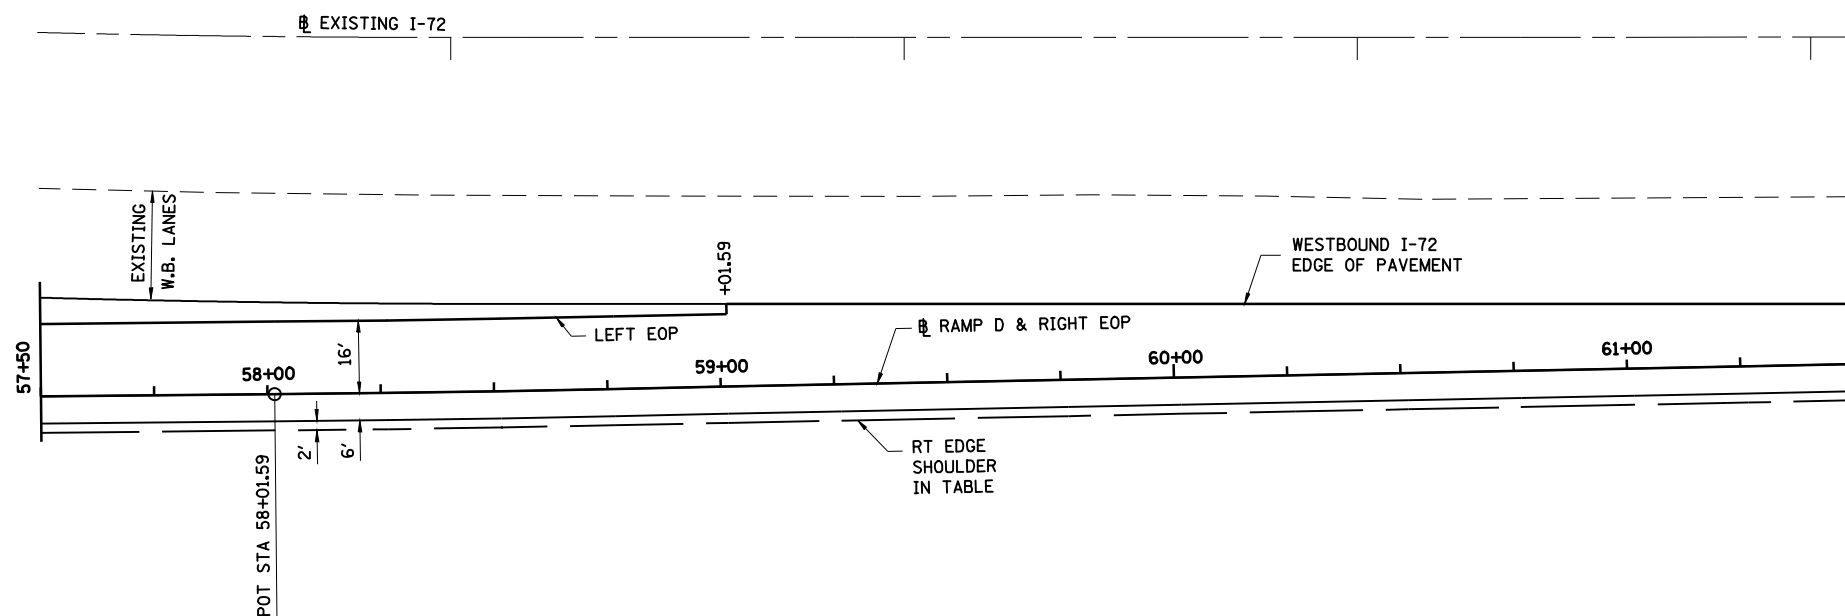

STATION	NORTHING	EASTING	ELEVATION AT RAMP BASELINE	I-72 EXISTING EDGE OF PAVEMENT		I-72 EDGE OF BIT SHOULDER		SWALE FLOWLINE			RAMP LT EDGE SHOULDER		RAMP LT EDGE OF PAVEMENT		RAMP RT EDGE SHOULDER	
				OFFSET LT	ELEV	OFFSET LT	ELEV	OFFSET LT	ELEV	WIDTH	OFFSET LT	ELEV	OFFSET LT	ELEV	OFFSET RT	ELEV
57+75.00	1,120,318.069	2,433,969.833	602.87	20.72	603.20								16.00	603.20	8.00	602.55
58+00.00	1,120,317.528	2,433,944.839	602.87	20.04	603.17								16.00	603.17	8.00	602.55
58+01.59	1,120,317.493	2,433,943.248	602.87	20.00	603.17								16.00	603.17	8.00	602.55
58+25.00	1,120,316.986	2,433,919.845	602.87	19.53	603.14								16.00	603.14	8.00	602.55
58+50.00	1,120,316.295	2,433,894.854	602.85	19.03	603.10								16.00	603.10	8.00	602.53
58+75.00	1,120,315.511	2,433,869.867	602.81	18.54	603.03								16.00	603.03	8.00	602.49
59+00.00	1,120,314.721	2,433,844.879	602.77	18.04	602.96								16.00	602.96	8.00	602.45
59+01.59	1,120,314.671	2,433,843.288	602.77	18.00	602.96								16.00	602.96	8.00	602.45
59+25.00	1,120,313.931	2,433,819.892	602.67	17.54	602.90										8.00	602.35
59+50.00	1,120,313.141	2,433,794.904	602.62	17.04	602.85										8.00	602.30
59+75.00	1,120,312.351	2,433,769.917	602.60	16.54	602.85										8.00	602.28
60+00.00	1,120,311.561	2,433,744.929	602.59	16.04	602.84										8.00	602.27
60+25.00	1,120,310.771	2,433,719.942	602.58	15.53	602.83										8.00	602.26
60+50.00	1,120,309.981	2,433,694.954	602.58	15.03	602.83										8.00	602.26
60+75.00	1,120,309.190	2,433,669.967	602.58	14.53	602.83										8.00	602.26
61+00.00	1,120,308.400	2,433,644.979	602.59	14.03	602.84										8.00	602.27
61+25.00	1,120,307.610	2,433,619.991	602.60	13.53	602.85										8.00	602.28
61+50.00	1,120,306.820	2,433,595.004	602.61	13.03	602.85										8.00	602.29

ESTIMATED EXISTING OFFSET/ELEVATION. MATCH EXISTING

NOTE:
I-72 EXISTING EDGE OF PAVEMENT SHOWN IN THE TABLE IS SET TO MATCH THE ELEVATION OF THE PROPOSED OVERLAY OF I-72 BY OTHERS.



REVISIONS	
NAME	DATE

ILLINOIS DEPARTMENT OF TRANSPORTATION
RAMP D TERMINAL DETAILS-2
FAI-72, MACARTHUR BLVD
SECTION
(84-9) RS-6; (G)Z
SANGAMON COUNTY, ILLINOIS
SCALE: VERT. DRAWN BY CLG
 HORIZ. DATE Mar-20-2008 09:36:30AM CHECKED BY JAD

LAYOUT CLG 09/17/07
 DRAWN CLG 09/17/07
 REVIEWED JMM 03/12/08
 Mar-20-2008 09:36:30AM
 \$FILES\$