


FAU ROUTE	SECTION	COUNTY	TOTAL SHEETS	SHEET NO.
8071	*	SANGAMON	425	227
STA.		TO STA.		
FED. ROAD DIST. NO.	ILLINOIS	FED. AID PROJECT		
(84-9) RS-6; IGIZ *				

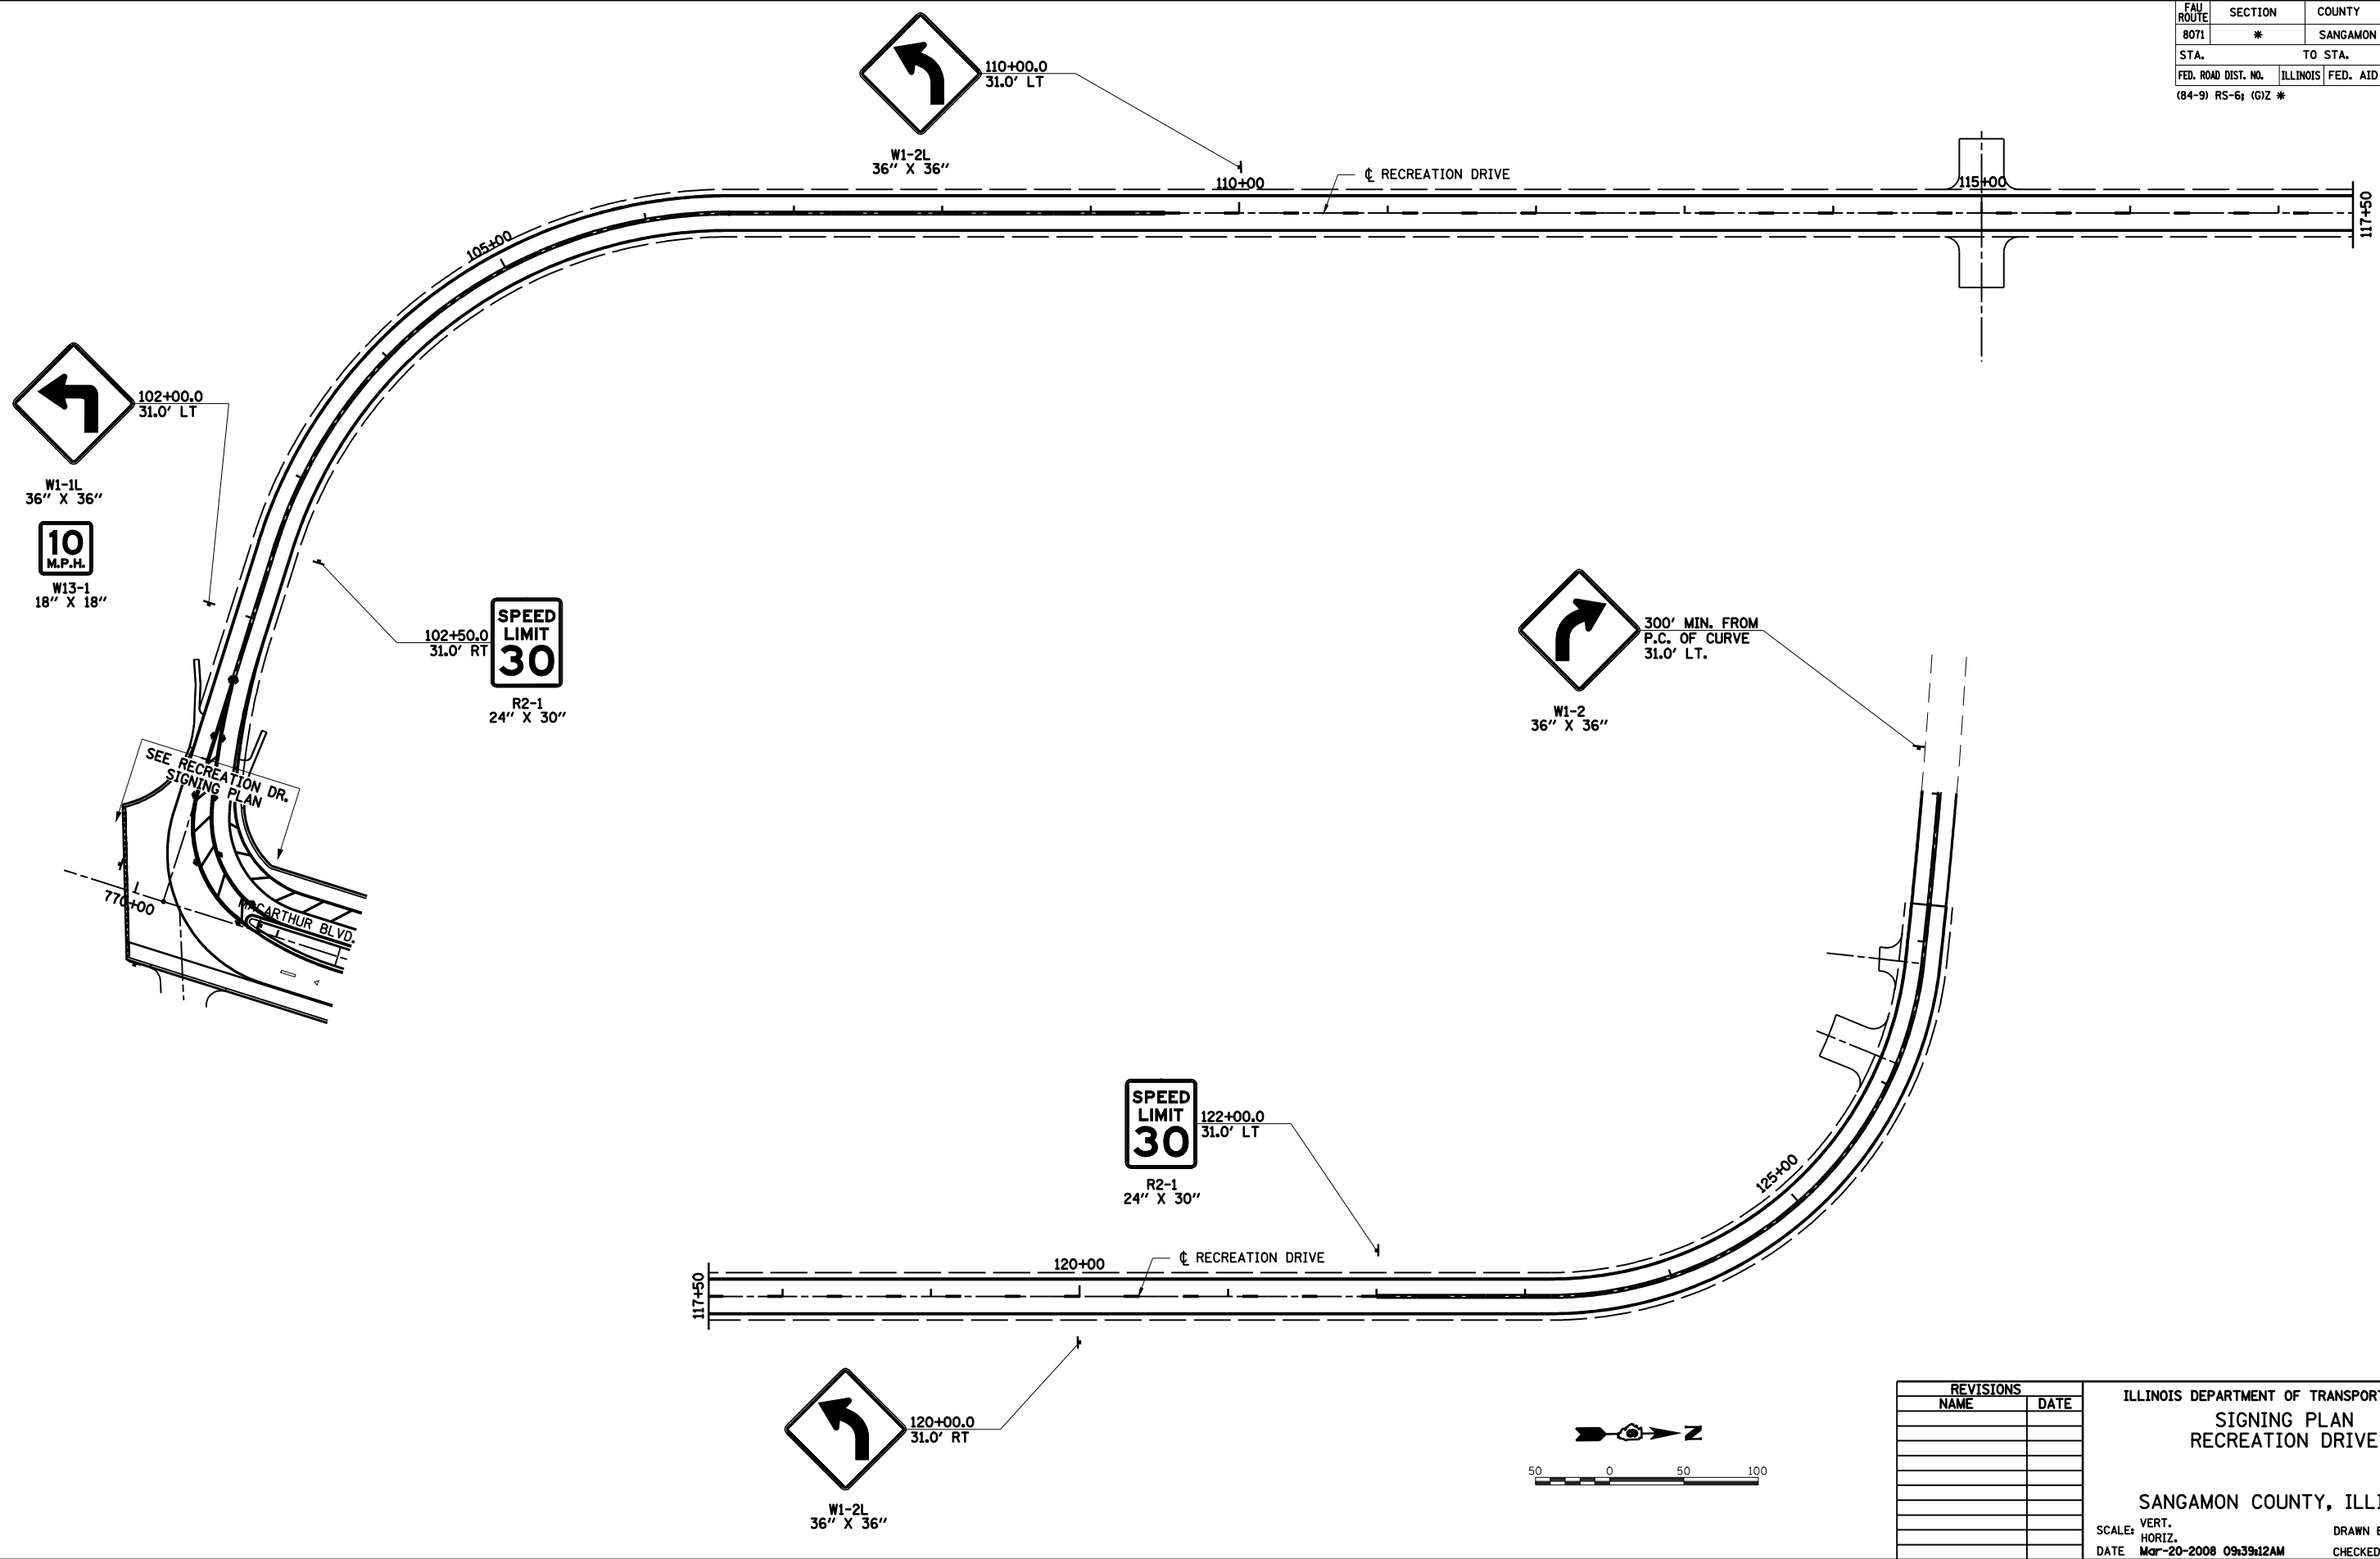

© Copyright Hanson Professional Services Inc. \$MS_YEARS
HANSON

Mar-20-2008 09:39:12AM
 \$FILES\$
 LAYOUT CLG 09/17/07
 DRAWING CLG 09/17/07
 REVIEWED JMM 09/17/07

REVISIONS	
NAME	DATE

ILLINOIS DEPARTMENT OF TRANSPORTATION
 SIGNING PLAN
 RECREATION DRIVE
 SANGAMON COUNTY, ILLINOIS
 SCALE: VERT. _____
 HORIZ. _____
 DATE: Mar-20-2008 09:39:12AM
 DRAWN BY: JAP
 CHECKED BY: JWM

