
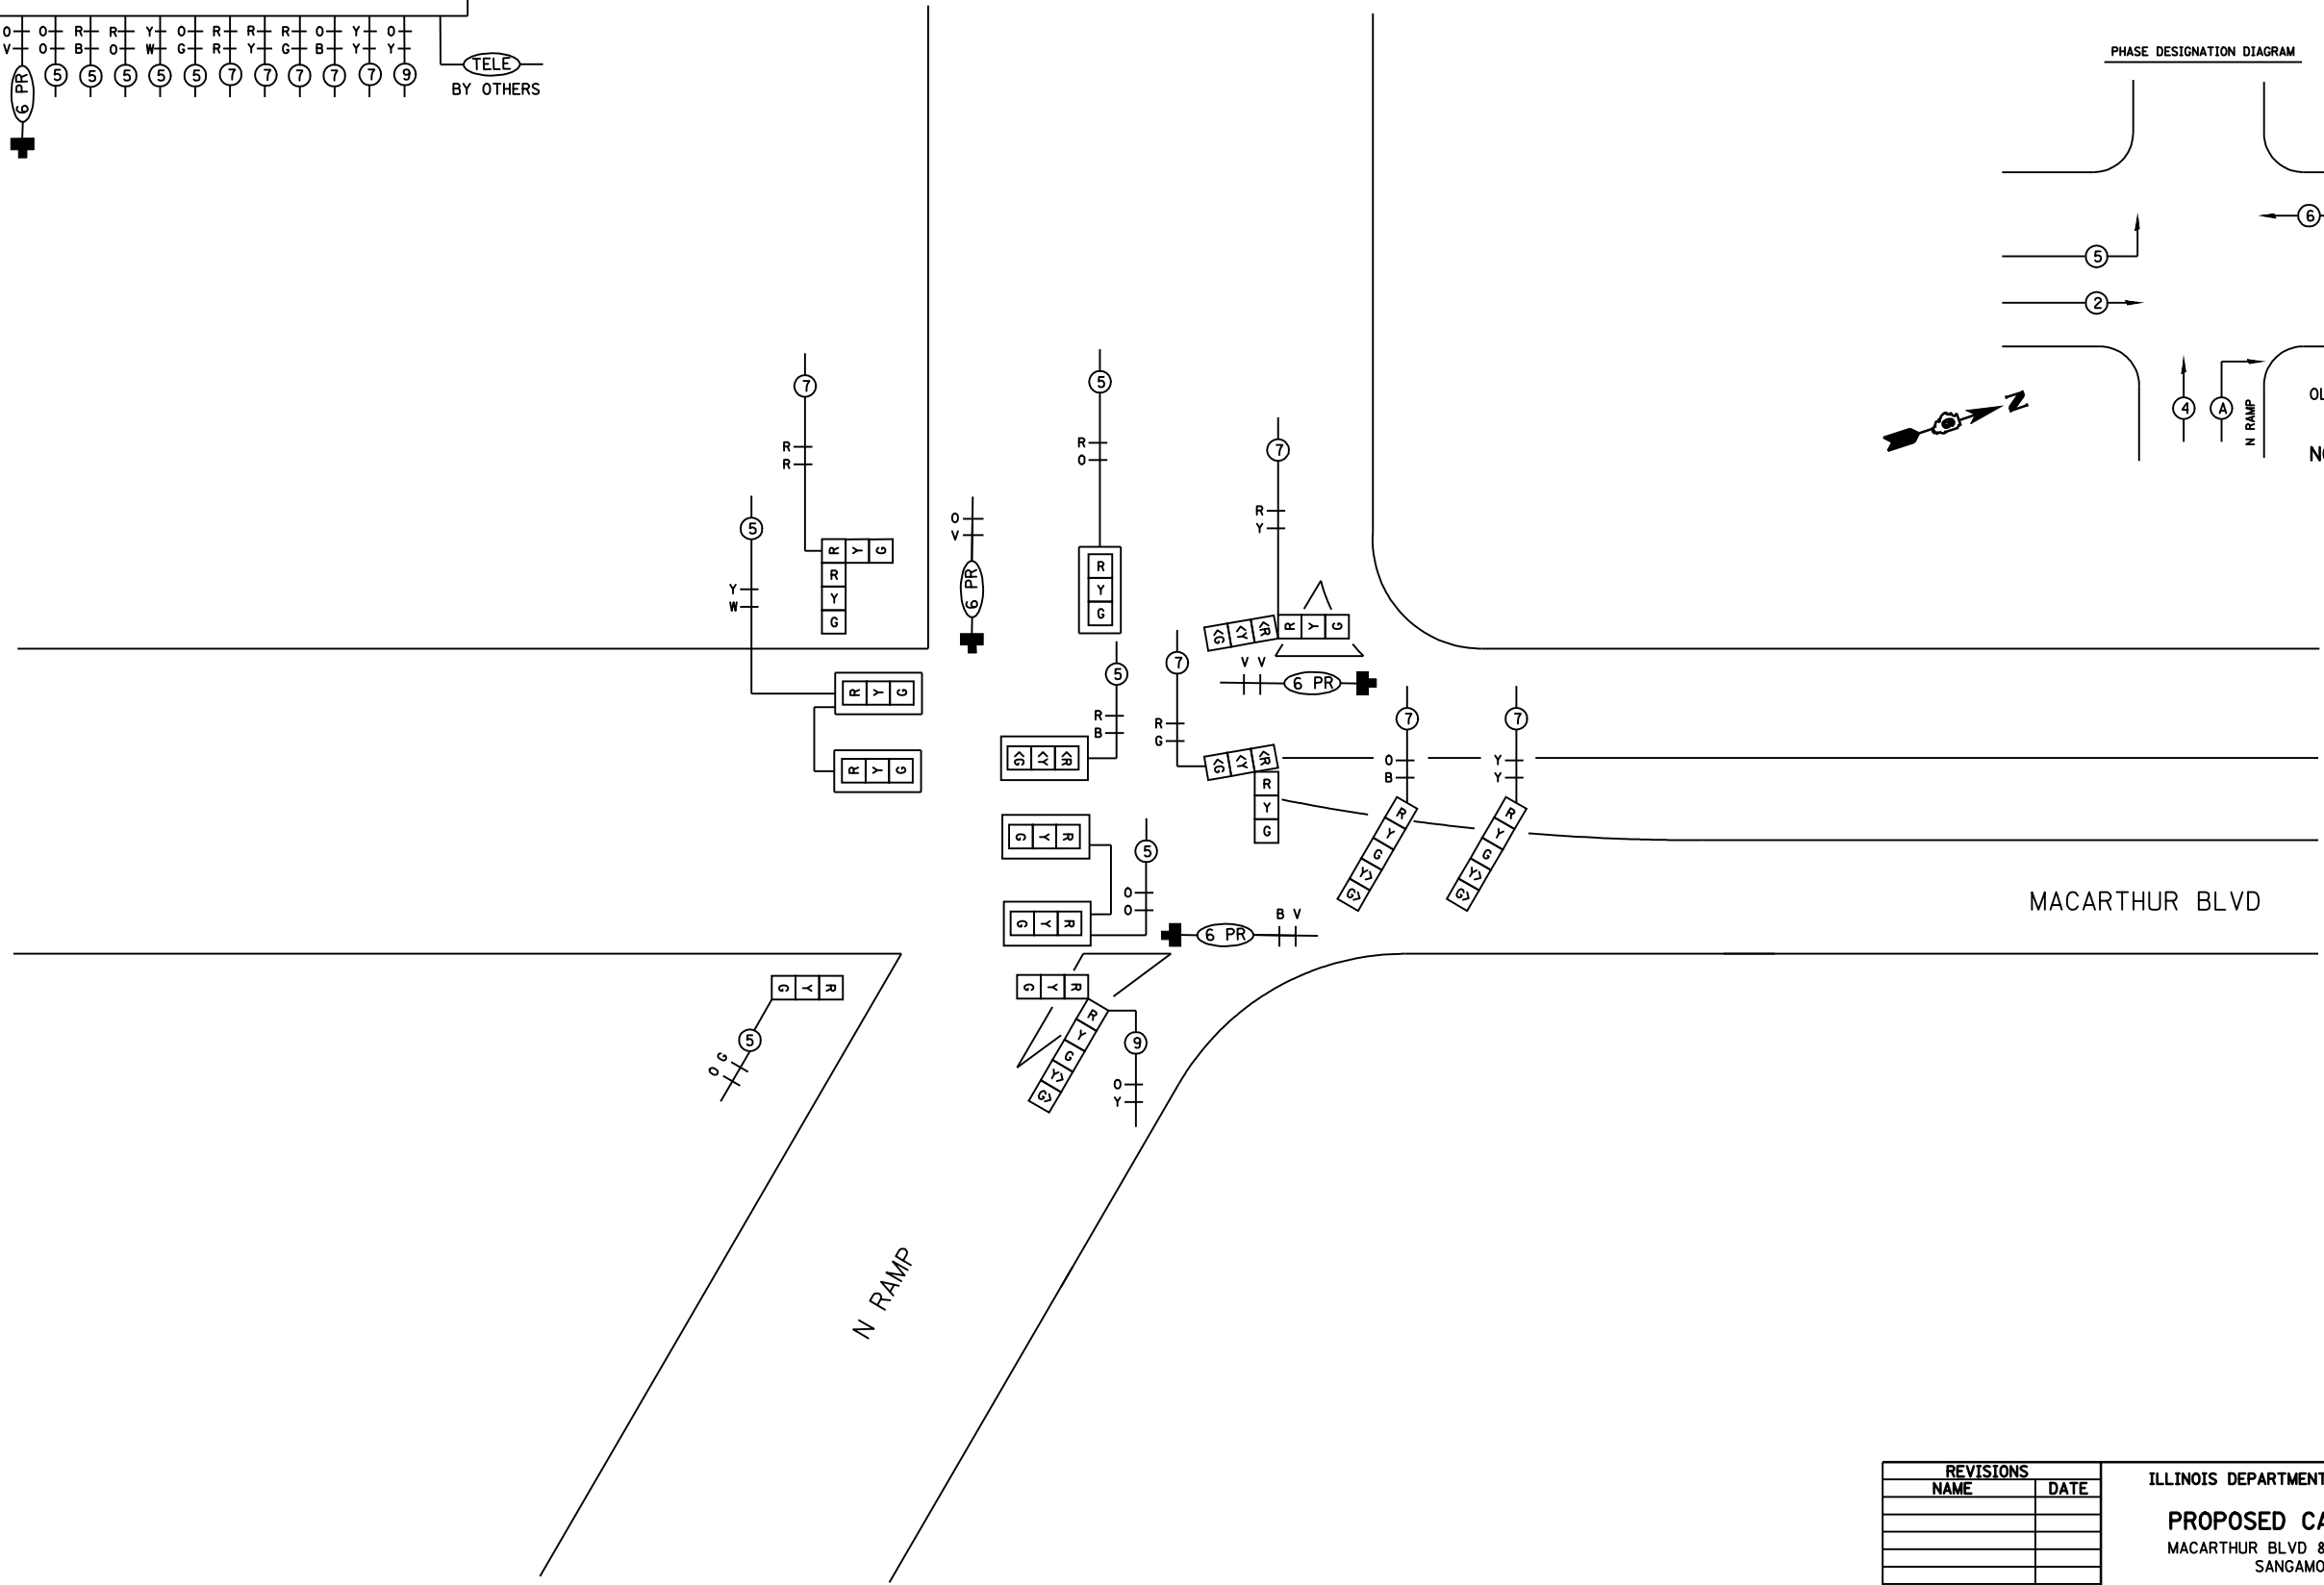
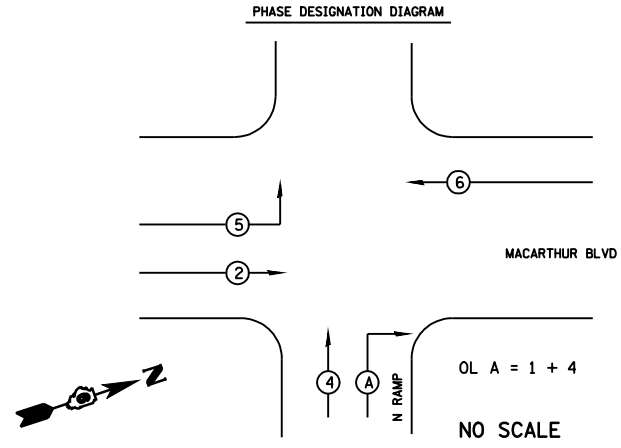


FAU RTE.	SECTION	COUNTY	TOTAL SHEETS	SHEET NO.
8071	*	SANGAMON	425	257
STA.		TO STA.		
FED. ROAD DIST. NO.	ILLINOIS	FED. AID PROJECT		
* (84-9)RS-6; (G)Z				

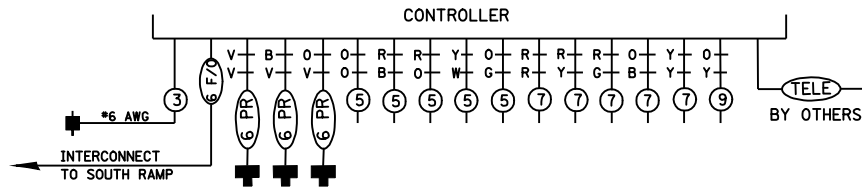

Mar-20-2008 09:40:44M
 #FILE#

LAYOUT	IDOT	007/07/06
DRAWN	IDOT	007/07/06
REVIEWED	IDOT	007/07/06

REVISIONS	
NAME	DATE

ILLINOIS DEPARTMENT OF TRANSPORTATION
PROPOSED CABLE DIAGRAM
 MACARTHUR BLVD & NORTH I-72 RAMPS
 SANGAMON COUNTY
 SCALE: VERT. DRAWN BY KDA
 HORIZ. CHECKED BY IDOT
 DATE DEC. 2004