



FAU ROUTE	SECTION	COUNTY	TOTAL SHEETS	SHEET NO.
8071	*		425	266
STA.		TO STA.		
FED. ROAD DIST. NO.		ILLINOIS	FED. AID PROJECT	
(84-9) RS-6; IGIZ *				

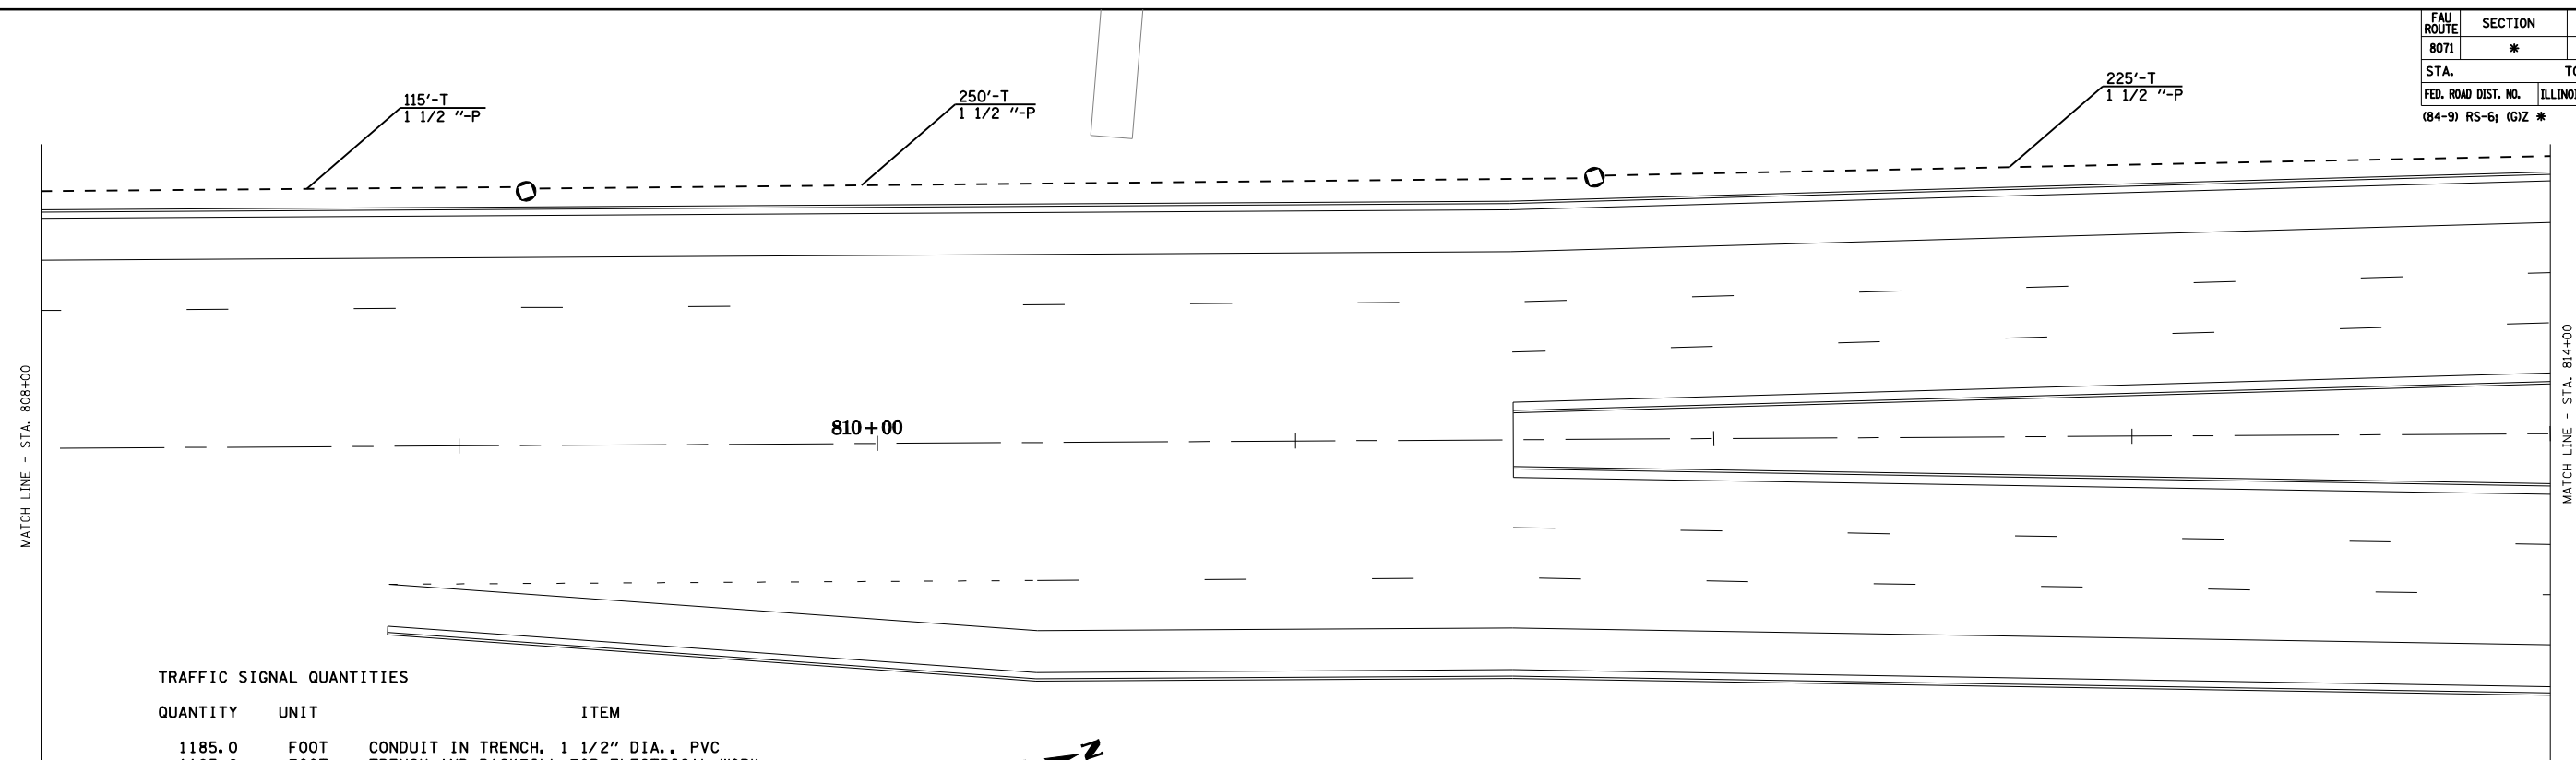

TRAFFIC SIGNAL QUANTITIES

QUANTITY	UNIT	ITEM
1185.0	FOOT	CONDUIT IN TRENCH, 1 1/2" DIA., PVC
1185.0	FOOT	TRENCH AND BACKFILL FOR ELECTRICAL WORK
1938.0	FOOT	FIBER OPTIC CABLE IN CONDUIT, NO. 62.5/125, 24F
4	EACH	JUNCTION BOX (SPECIAL)

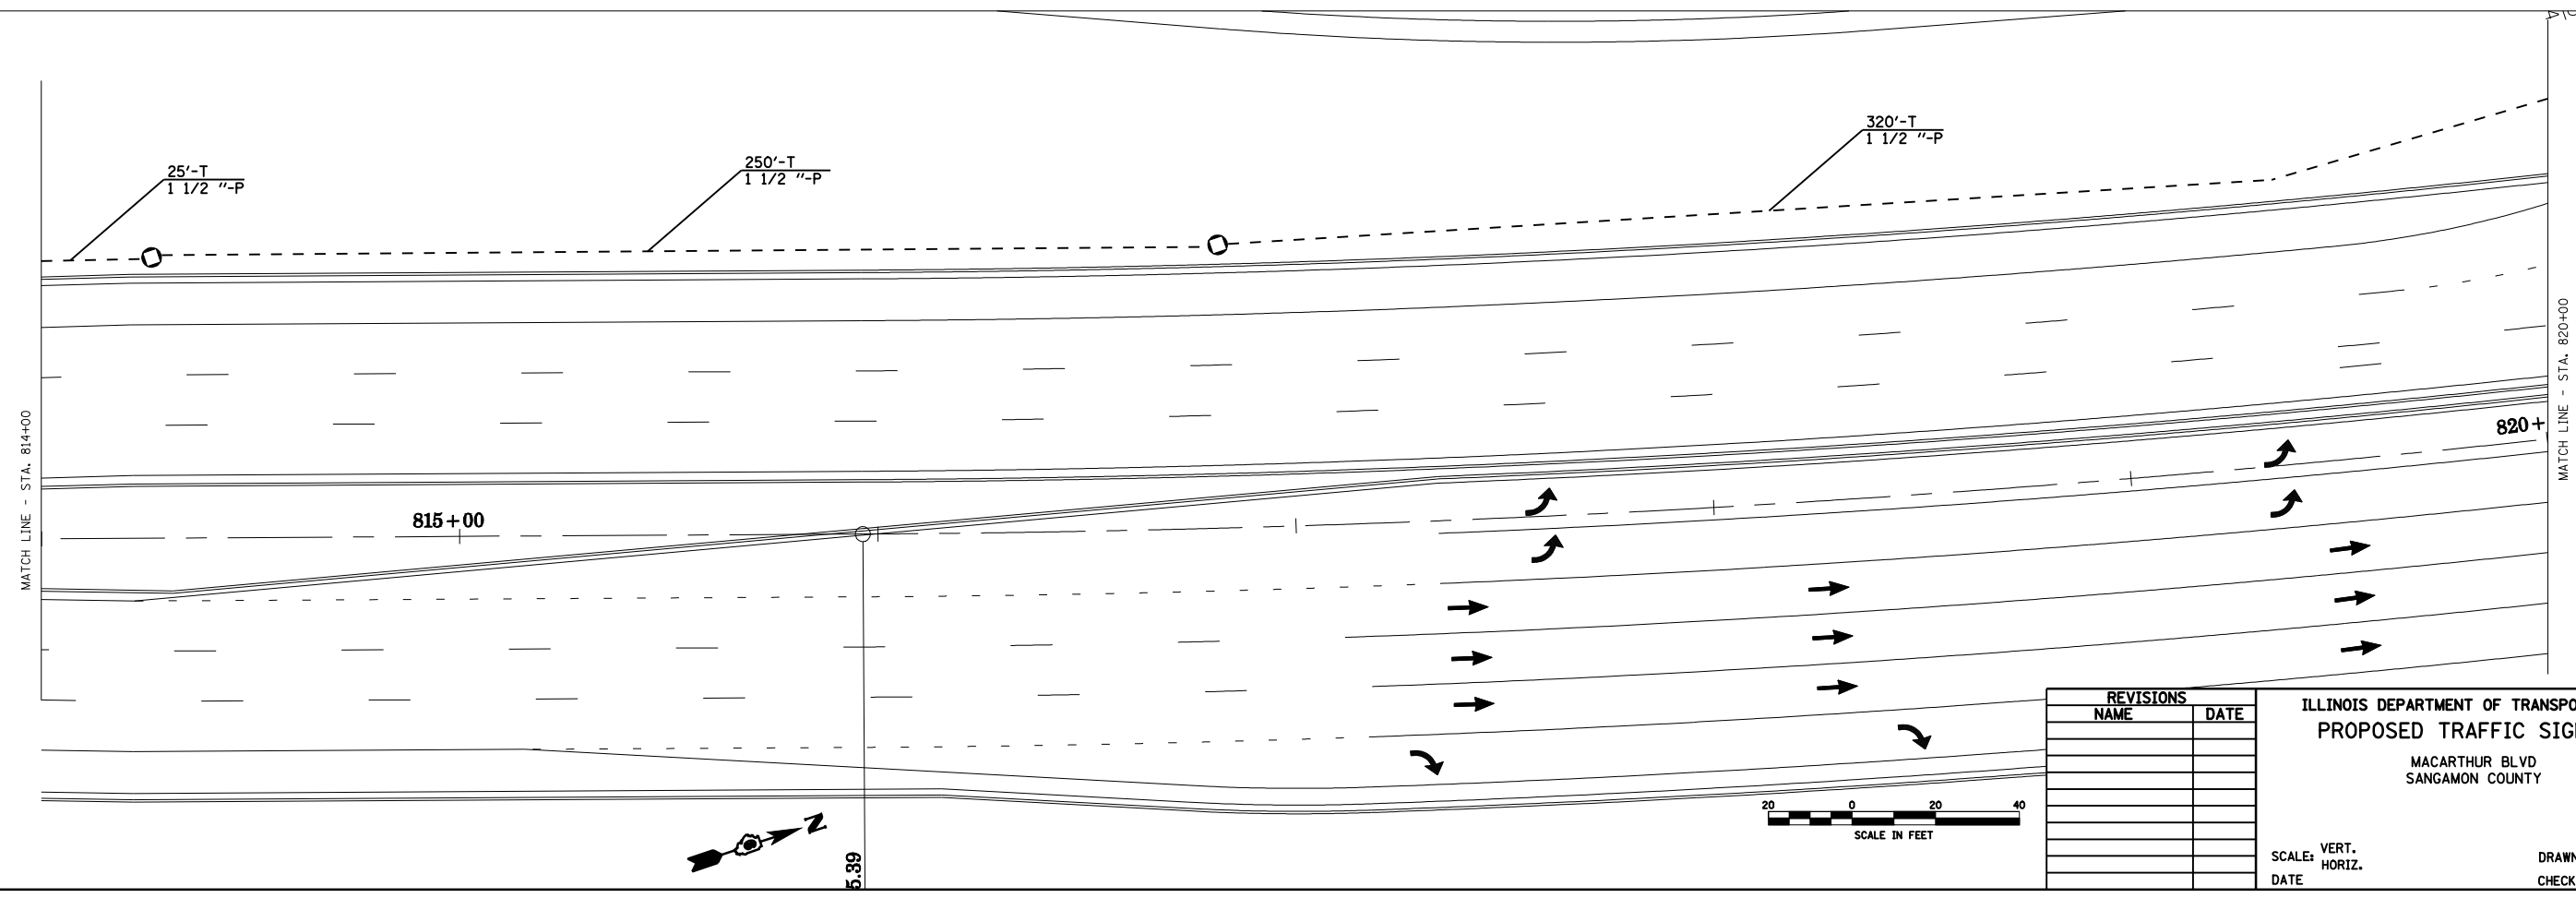

REVISIONS	
NAME	DATE

ILLINOIS DEPARTMENT OF TRANSPORTATION
PROPOSED TRAFFIC SIGNALS
 MACARTHUR BLVD
 SANGAMON COUNTY

SCALE: VERT. _____
 HORIZ. _____
 DATE _____
 DRAWN BY IDOT
 CHECKED BY IDOT



PLOT DATE = Mar-28-2008 09:45:04M
 FILE NAME = C:\ProgramData\Bentley\Bentley\Plot\plot.plt
 PLOT SCALE = 42.3529' / IN.
 USER NAME = laughlinr1