

FAU ROUTE	SECTION	COUNTY	TOTAL SHEETS	SHEET NO.
8071	*	SANGAMON	425	301
STA.		TO STA.		
FED. ROAD DIST. NO.		ILLINOIS	FED. AID PROJECT	
(84-9) RS-6; (G)Z *				


- NOTES:**
- ACCESSIBLE PARKING SIGN
  - 4" WIDE WHITE PERMANENT PAINT PAVEMENT MARKING (TYPICAL ALL STALLS)
  - 4" WIDE WHITE DIAGONAL PERMANENT PAINT PAVEMENT MARKING
  - PRECAST WHEEL STOP
  - HOT-MIX ASPHALT SURFACE COURSE, MIX "C", N30, 3" ON AGGREGATE BASE COURSE TYPE A, 6"
  - SEE SHEET "PLAN PROFILE INTERURBAN TRAIL STA 10+22.18 TO STA 21+00" FOR DRAINAGE INFORMATION
  - 2' WIDE EARTH SHOULDER



**COORDINATE TABLE PARKING LOT**

STATION	POINT	NORTHING	EASTING	ELEV.
50+19.85	A C 10' R	1120142.171	2436820.231	-
50+21.81	B C 10' R	1120151.072	2436790.034	-
50+12.26	C C 10' R	1120149.109	2436790.076	-
50+31.81	D	1120160.556	2436765.825	603.00
50+31.81	E	1120161.070	2436789.819	602.76
50+31.81	F	1120161.308	2436804.818	602.61
50+31.81	G	1120161.498	2436809.815	602.56
52+36.81	H	1120366.451	2436805.423	602.56
52+36.81	I	1120365.509	2436761.433	603.00
52+36.81	J	1120365.766	2436773.430	602.88
52+46.81	K	1120376.020	2436785.213	602.76
52+46.81	L C 10' R	1120376.235	2436795.211	-
52+59.81	M C 15' R	1120388.182	2436745.944	-
52+59.81	N	1120388.503	2436760.940	604.12
52+59.81	O	1120388.760	2436772.938	604.00
52+59.81	P	1120389.017	2436784.935	603.88
52+59.81	R C 15' R	1120389.339	2436799.932	-
52+75.05	S	1120403.999	2436772.611	603.40
50+01.60	T	1120131.185	2436805.463	603.99
50+00.00	U	1120129.695	2436803.919	604.23

Copyright Hanson Professional Services Inc. SMS\_YEARS  
**HANSON**

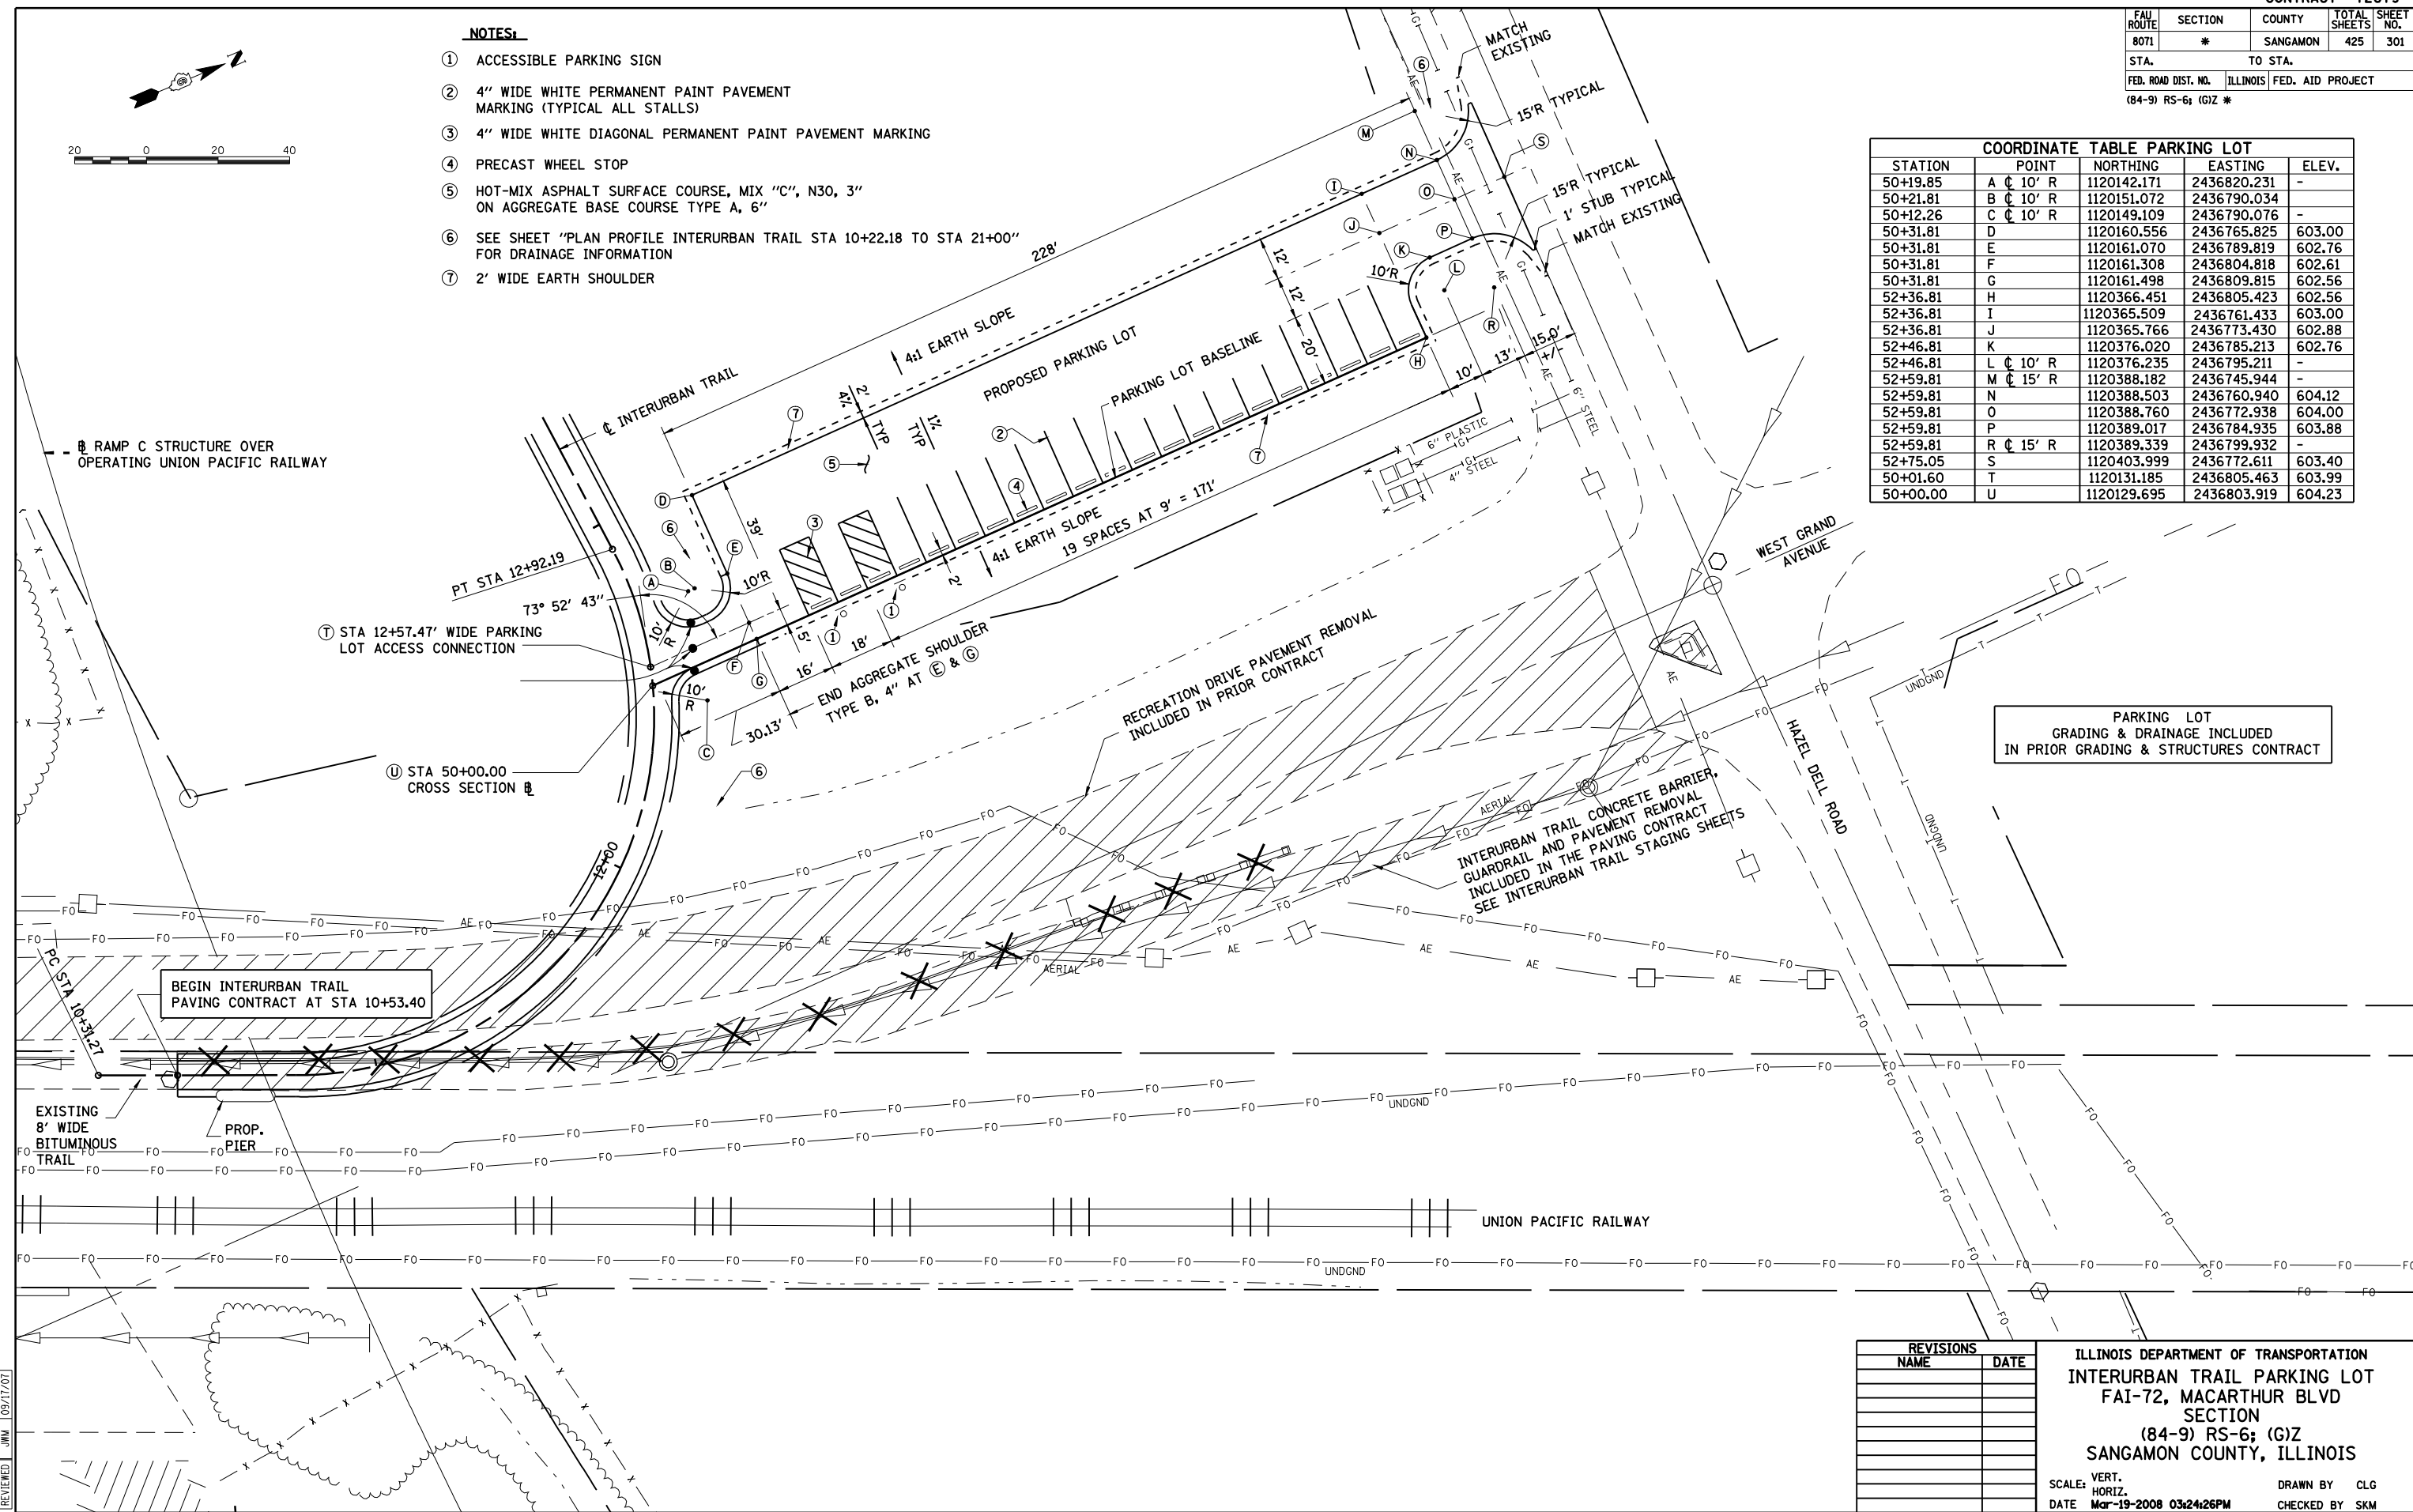

PARKING LOT  
GRADING & DRAINAGE INCLUDED  
IN PRIOR GRADING & STRUCTURES CONTRACT

BEGIN INTERURBAN TRAIL  
PAVING CONTRACT AT STA 10+53.40

**REVISIONS**

NAME	DATE

ILLINOIS DEPARTMENT OF TRANSPORTATION  
 INTERURBAN TRAIL PARKING LOT  
 FAI-72, MACARTHUR BLVD  
 SECTION  
 (84-9) RS-6; (G)Z  
 SANGAMON COUNTY, ILLINOIS

SCALE: VERT. \_\_\_\_\_  
 HORIZ. \_\_\_\_\_  
 DATE: Mar-19-2008 03:24:26PM

DRAWN BY: CLG  
 CHECKED BY: SKM

Mar-19-2008 03:24:26PM  
 \*FILE\*  
 LAYOUT: CLG 08/17/07  
 DRAWN: CLG 08/17/07  
 REVIEWED: JMM 08/17/07