


BY _____ DATE _____
 SURVEYED _____
 PLOTTED _____
 NOTE BOOK _____
 AREAS CHECKED _____

BY _____ DATE _____
 SURVEYED _____
 PLOTTED _____
 NOTE BOOK _____
 AREAS CHECKED _____

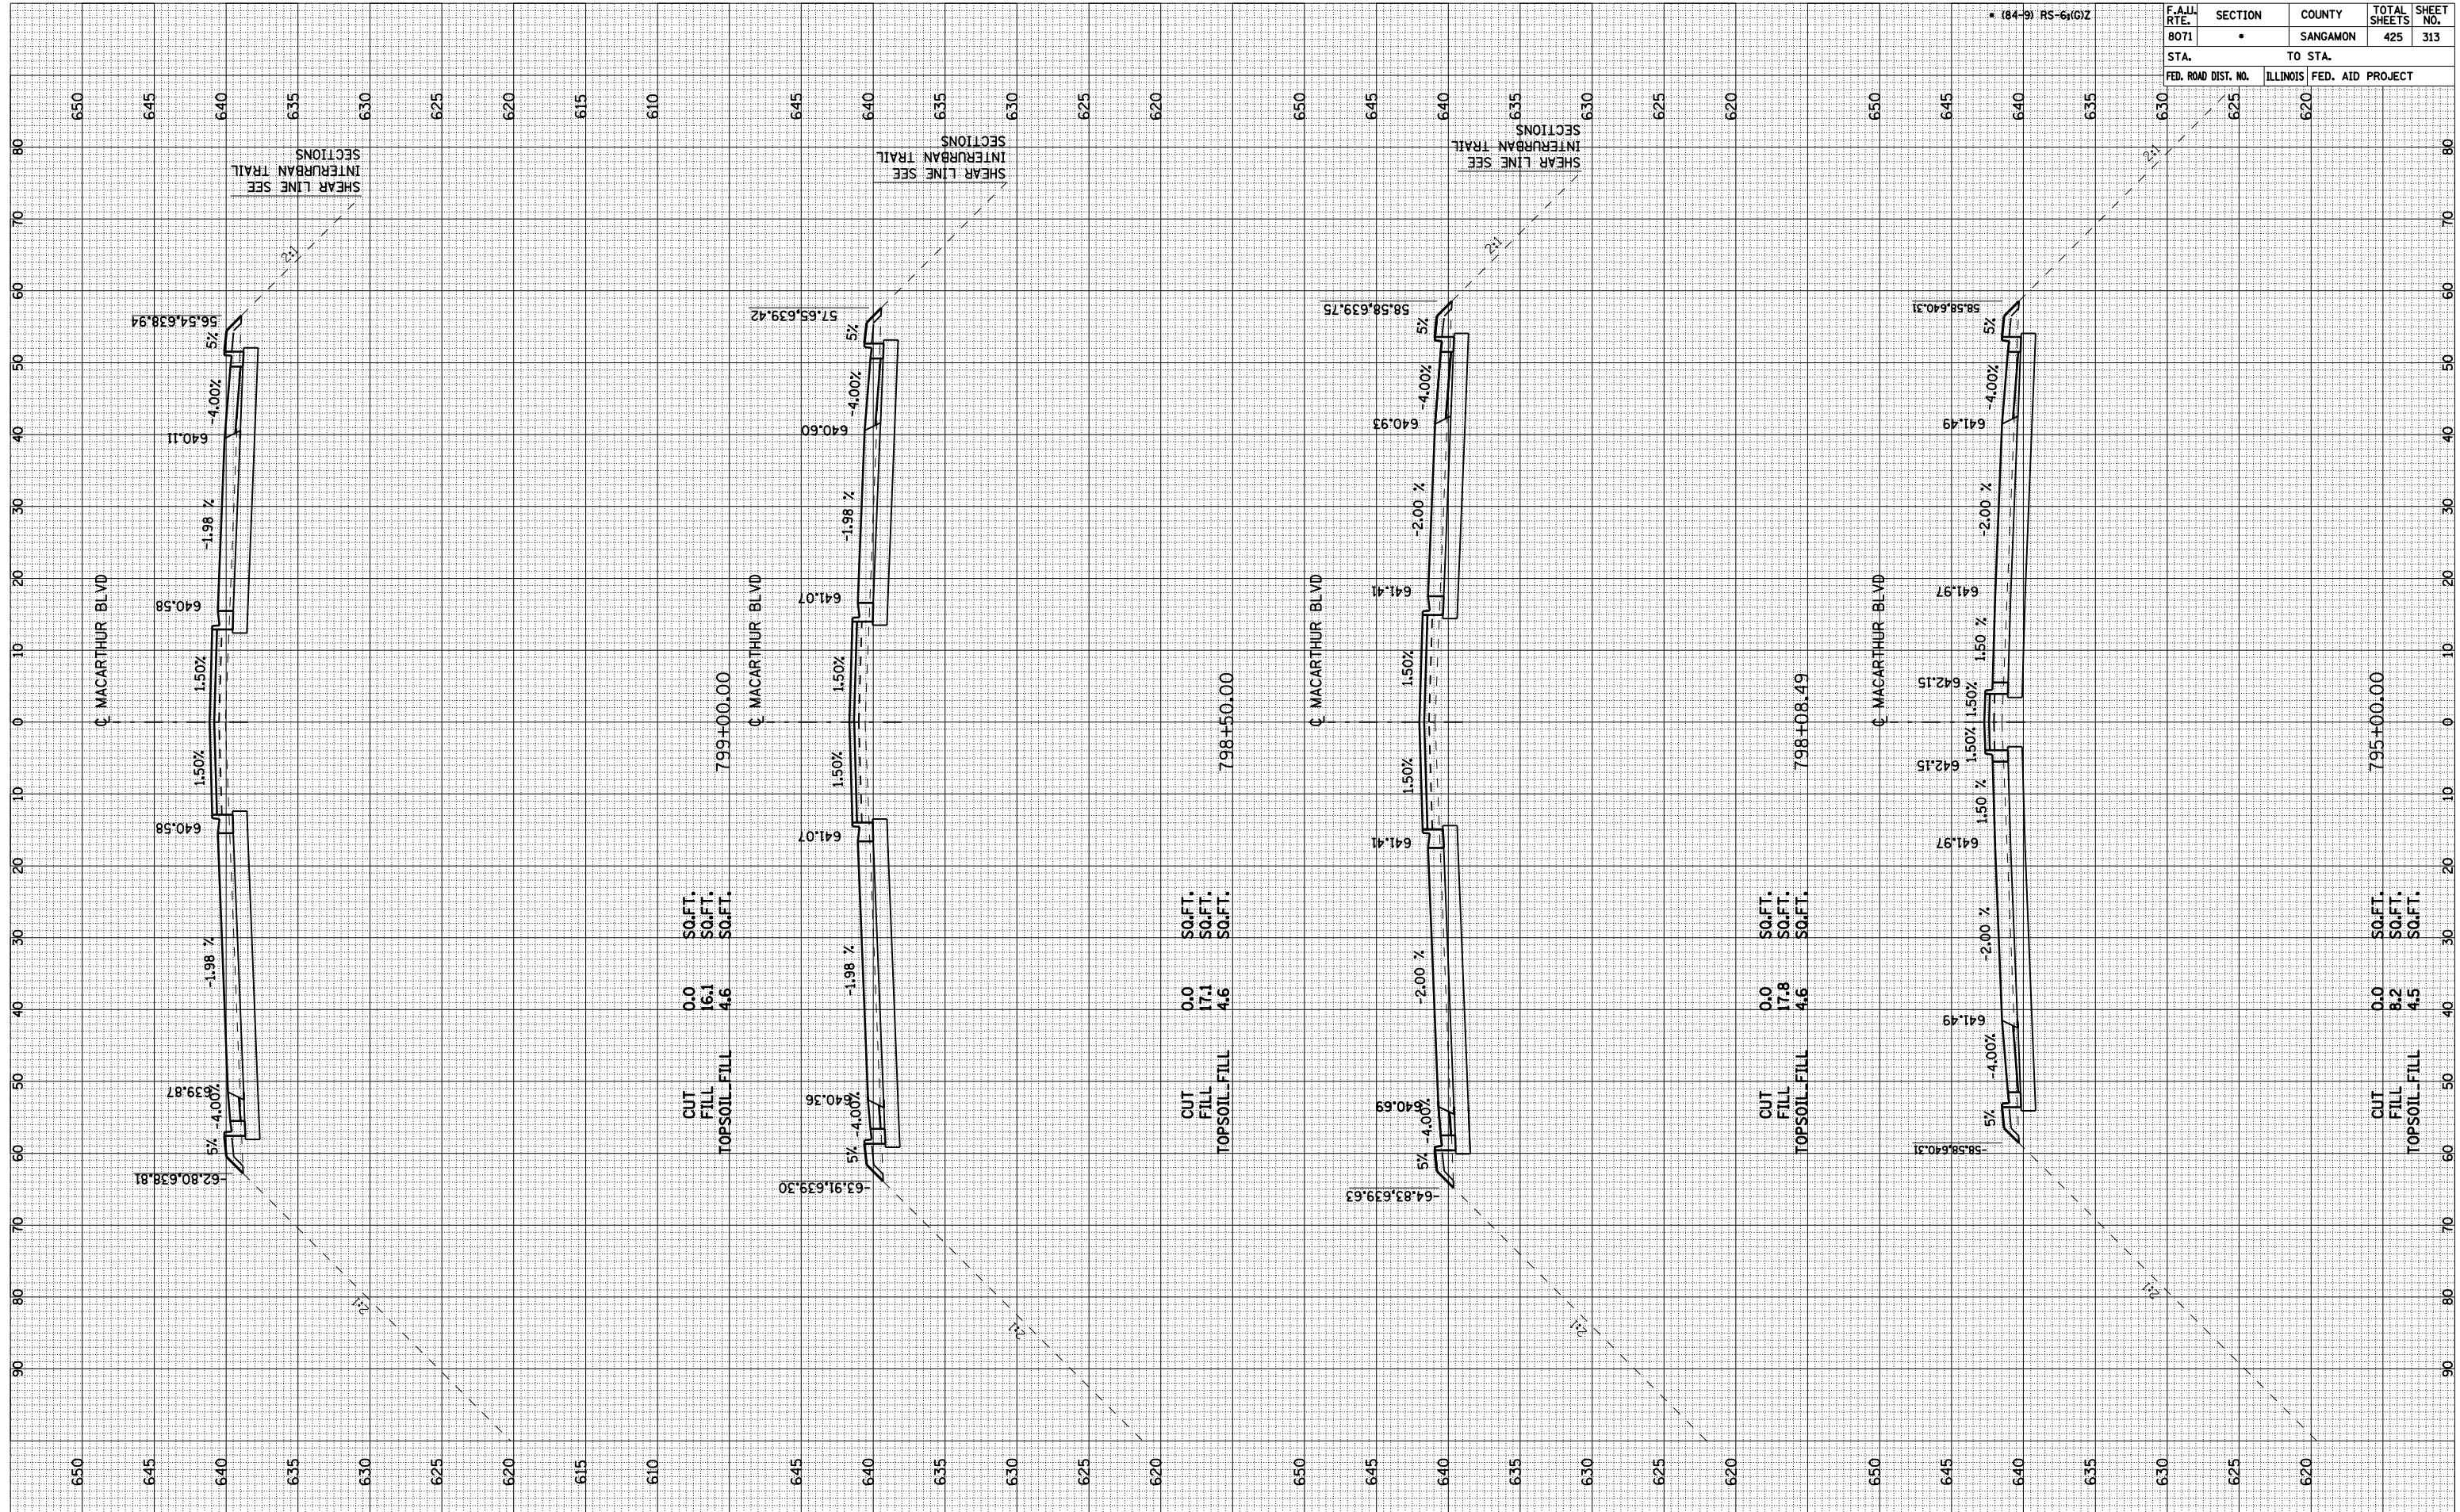

F.A. ILL. RTE. 8071	SECTION	COUNTY SANGAMON	TOTAL SHEETS 425	SHEET NO. 313
STA. 625	TO STA. 630		ILLINOIS FED. AID PROJECT	

184-9 RS-6(C)Z