


BY \_\_\_\_\_ DATE \_\_\_\_\_  
 SURVEYED \_\_\_\_\_  
 PLOTTED \_\_\_\_\_  
 NOTE BOOK \_\_\_\_\_  
 NO. \_\_\_\_\_

BY \_\_\_\_\_ DATE \_\_\_\_\_  
 SURVEYED \_\_\_\_\_  
 PLOTTED \_\_\_\_\_  
 NOTE BOOK \_\_\_\_\_  
 NO. \_\_\_\_\_

F.A. RTE.	SECTION	COUNTY	TOTAL SHEETS	SHEET NO.
8071	•	SANGAMON	425	322
STA.	TO STA.			
FED. ROAD DIST. NO.	ILLINOIS	FED. AID PROJECT		

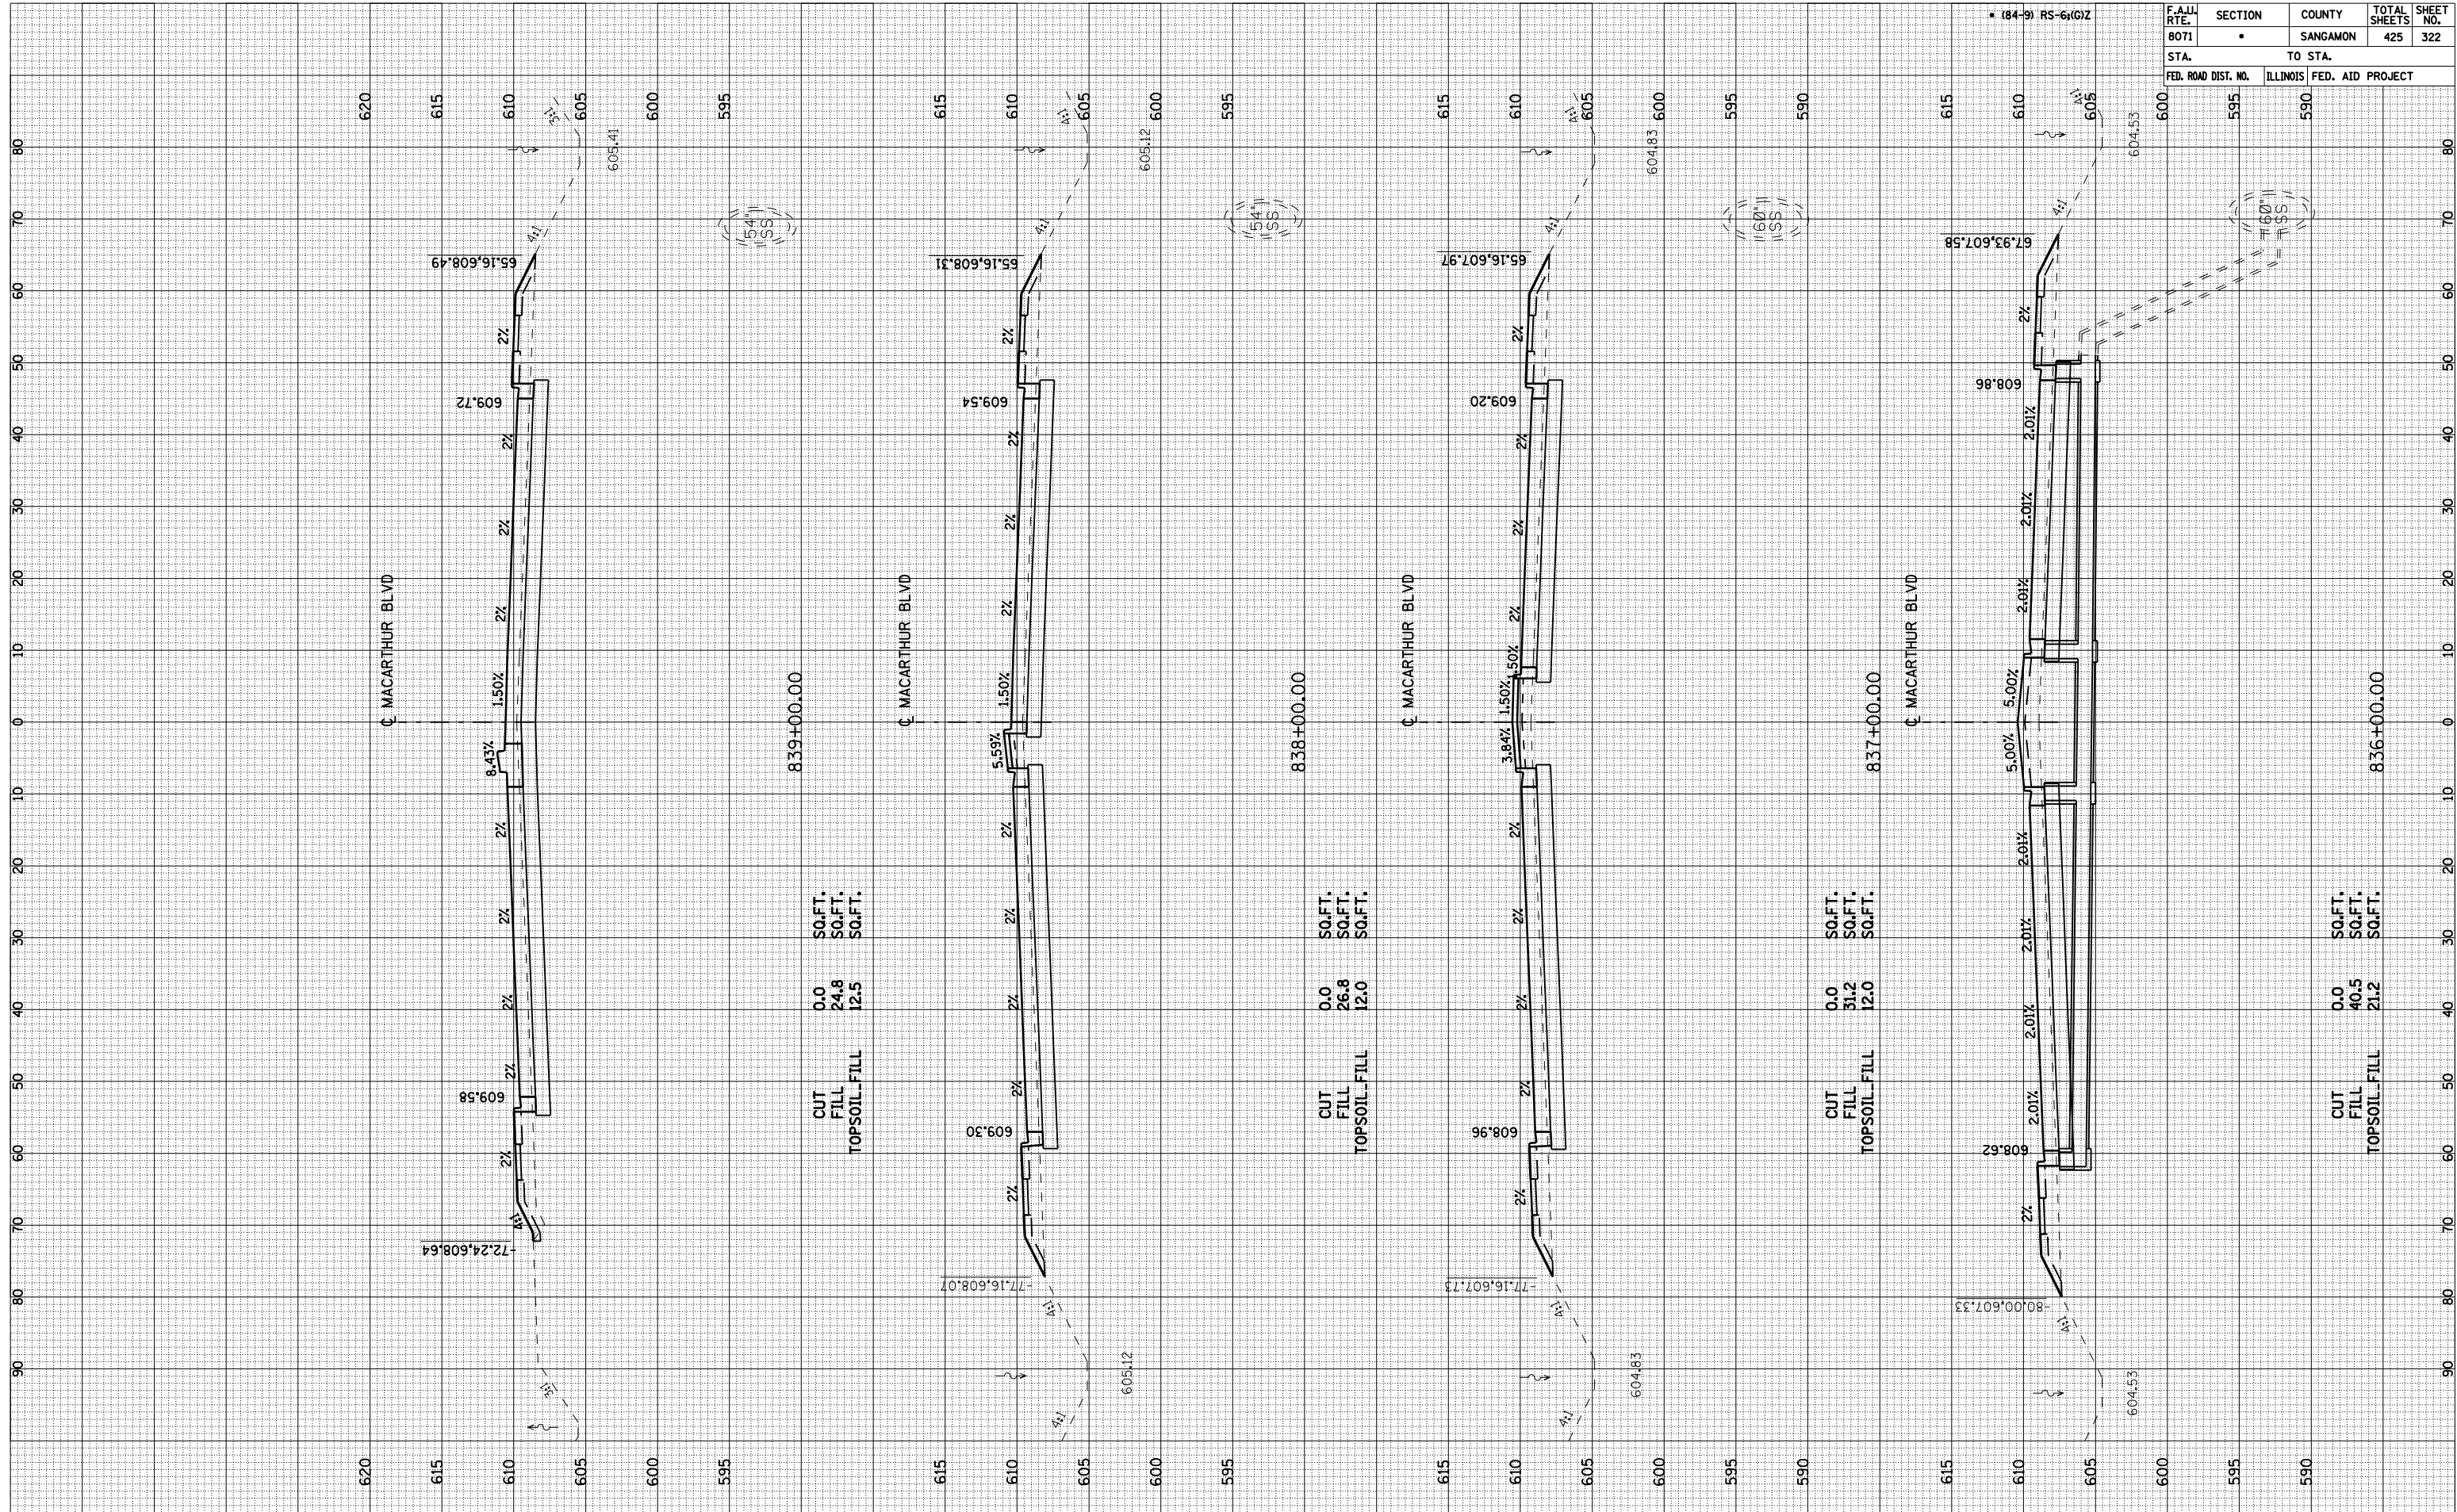

839+00.00  
 CUT 0.0 SQ.FT.  
 FILL 24.8 SQ.FT.  
 TOPSOIL\_FILL 12.5 SQ.FT.

838+00.00  
 CUT 0.0 SQ.FT.  
 FILL 26.8 SQ.FT.  
 TOPSOIL\_FILL 12.0 SQ.FT.

837+00.00  
 CUT 0.0 SQ.FT.  
 FILL 31.2 SQ.FT.  
 TOPSOIL\_FILL 12.0 SQ.FT.

836+00.00  
 CUT 0.0 SQ.FT.  
 FILL 40.5 SQ.FT.  
 TOPSOIL\_FILL 21.2 SQ.FT.