


BY	DATE

BY	DATE

NO.	AREAS CHECKED

NO.	AREAS CHECKED

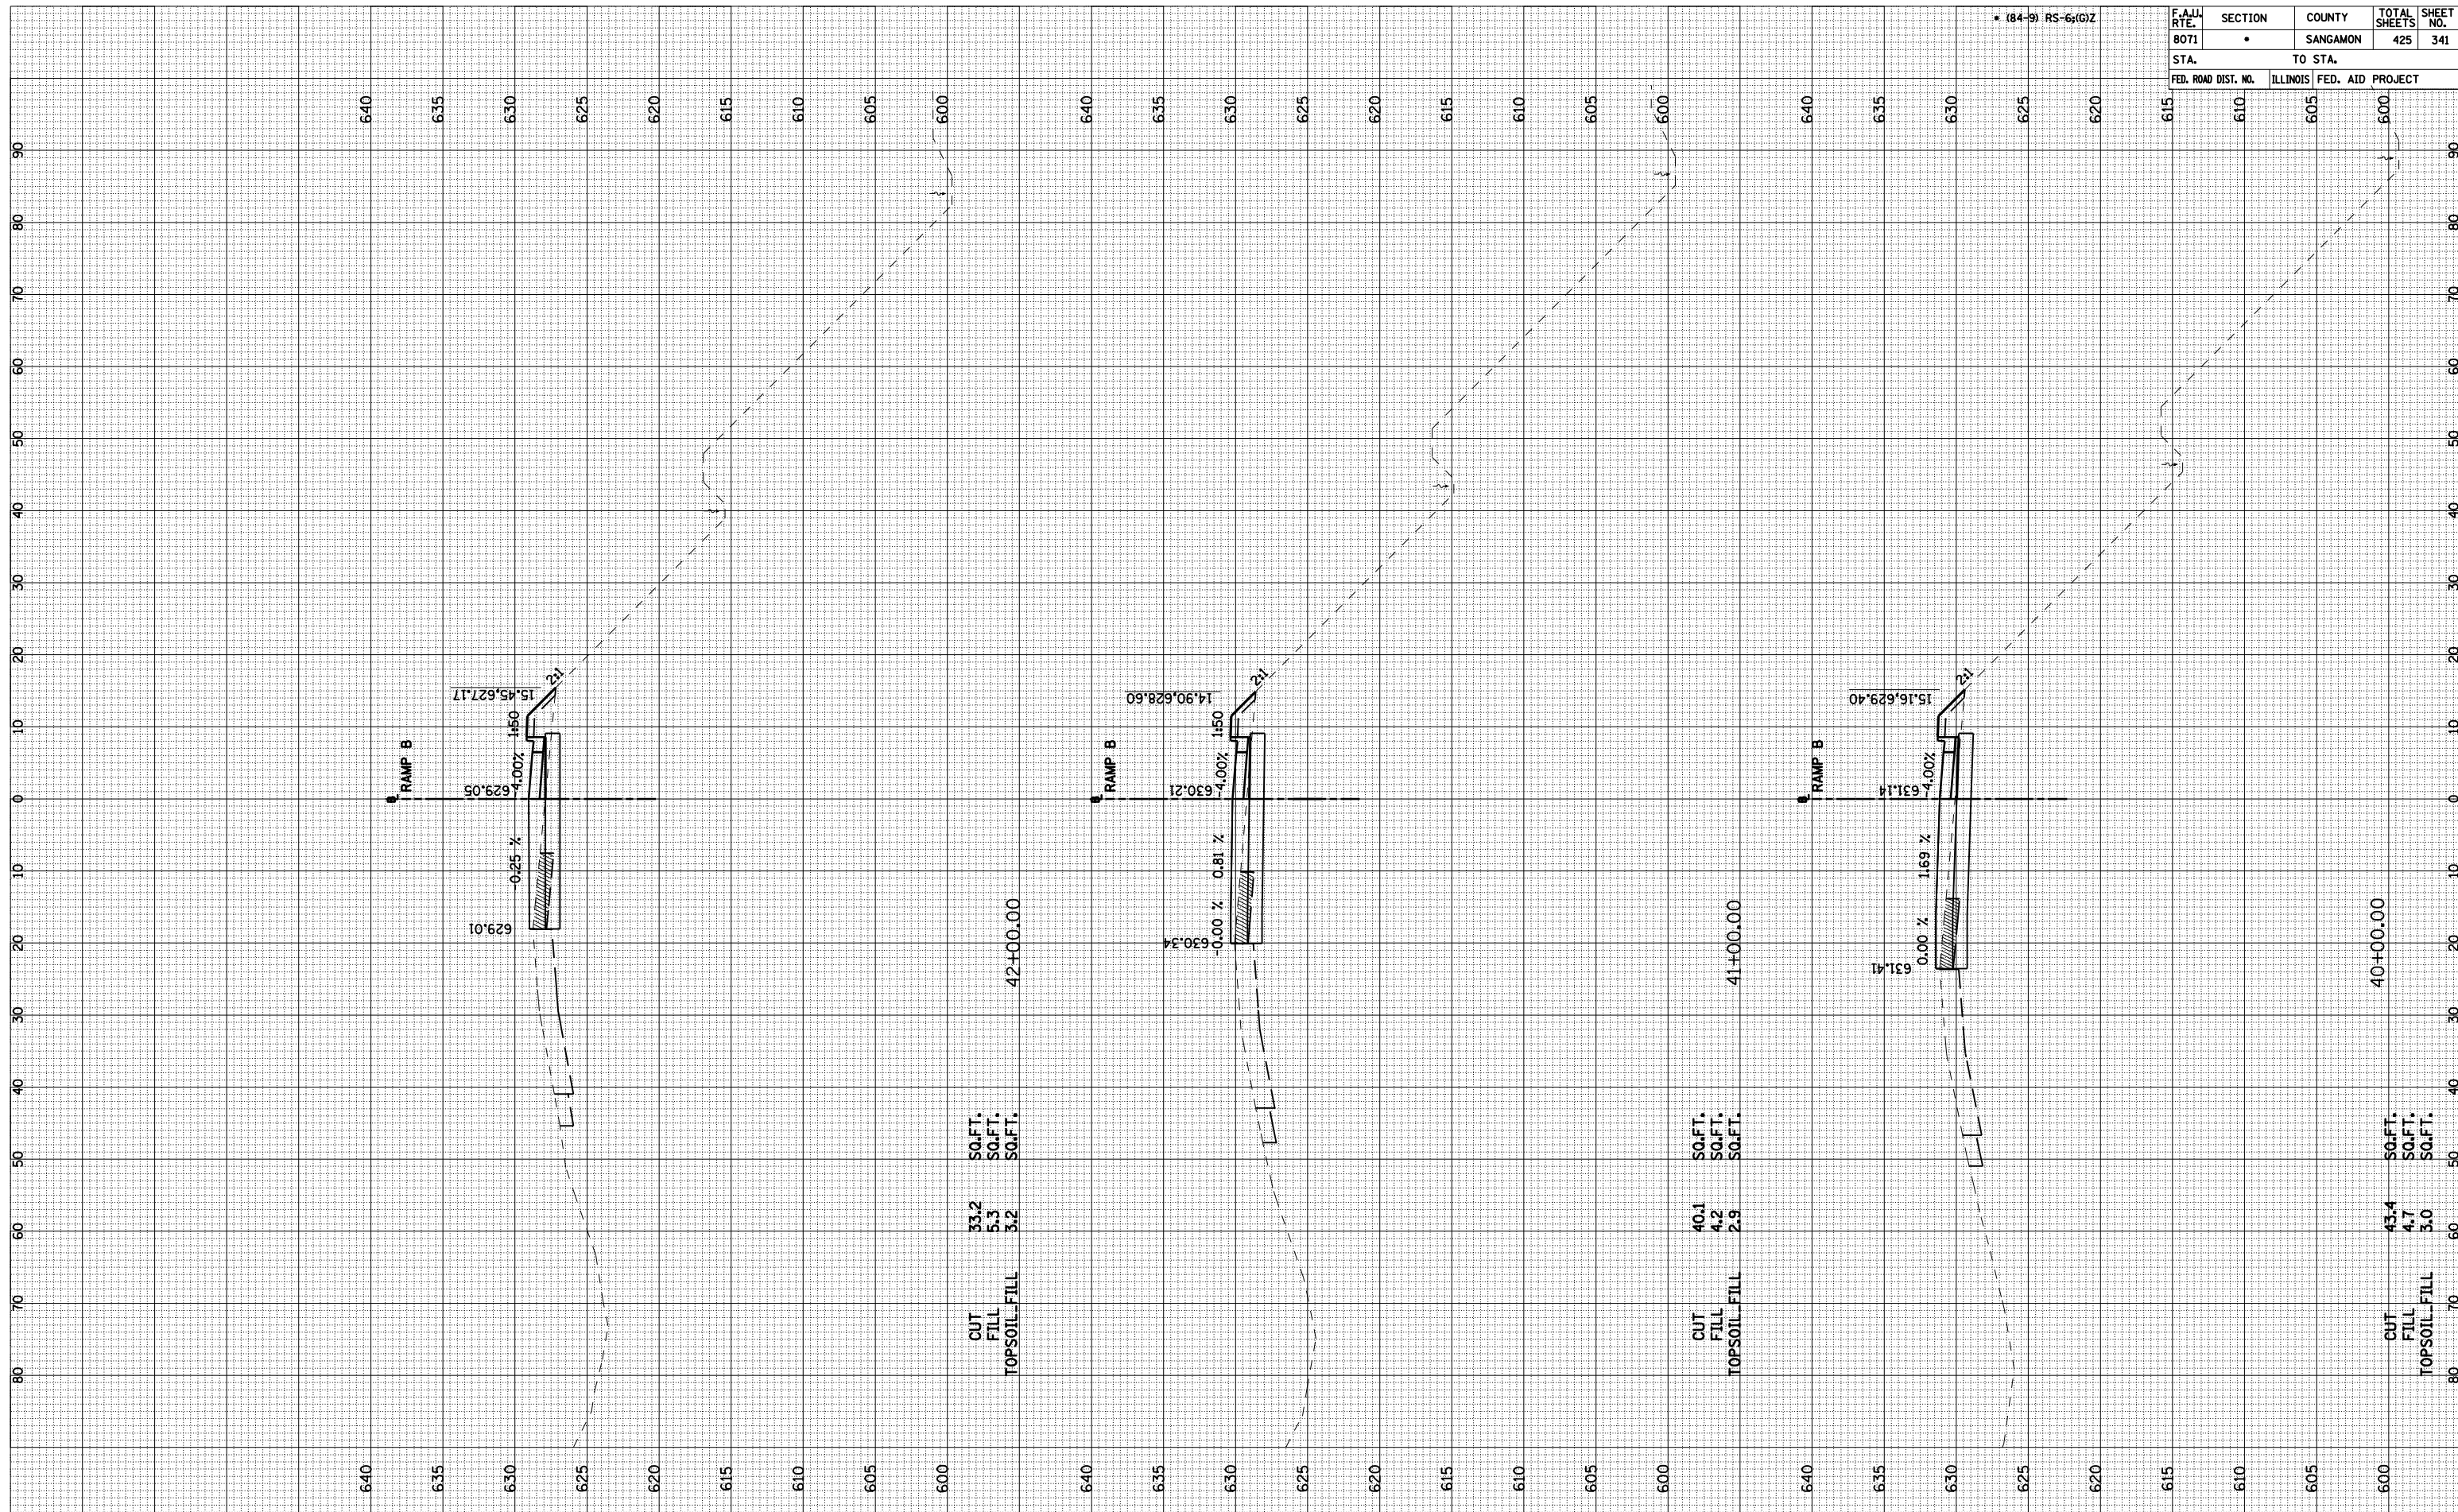

• (84-9) RS-6r(G)Z

F.A.U. RTE.	SECTION	COUNTY	TOTAL SHEETS	SHEET NO.
8071	•	SANGAMON	425	341
STA.	TO STA.			
FED. ROAD DIST. NO.	ILLINOIS	FED. AID PROJECT		

RAMP B-6