


FINAL SURVEY	SURVEYED	BY	DATE
NOTE BOOK	PLOTTED		
NO.	AREAS		
	CHECKED		

ORIGINAL SURVEY	SURVEYED	BY	DATE
NOTE BOOK	PLOTTED		
NO.	AREAS		
	CHECKED		

F.A.U. RTE.	SECTION	COUNTY	TOTAL SHEETS	SHEET NO.
8071	•	SANGAMON	425	343
STA.	TO STA.			
FED. ROAD DIST. NO.	ILLINOIS	FED. AID PROJECT		

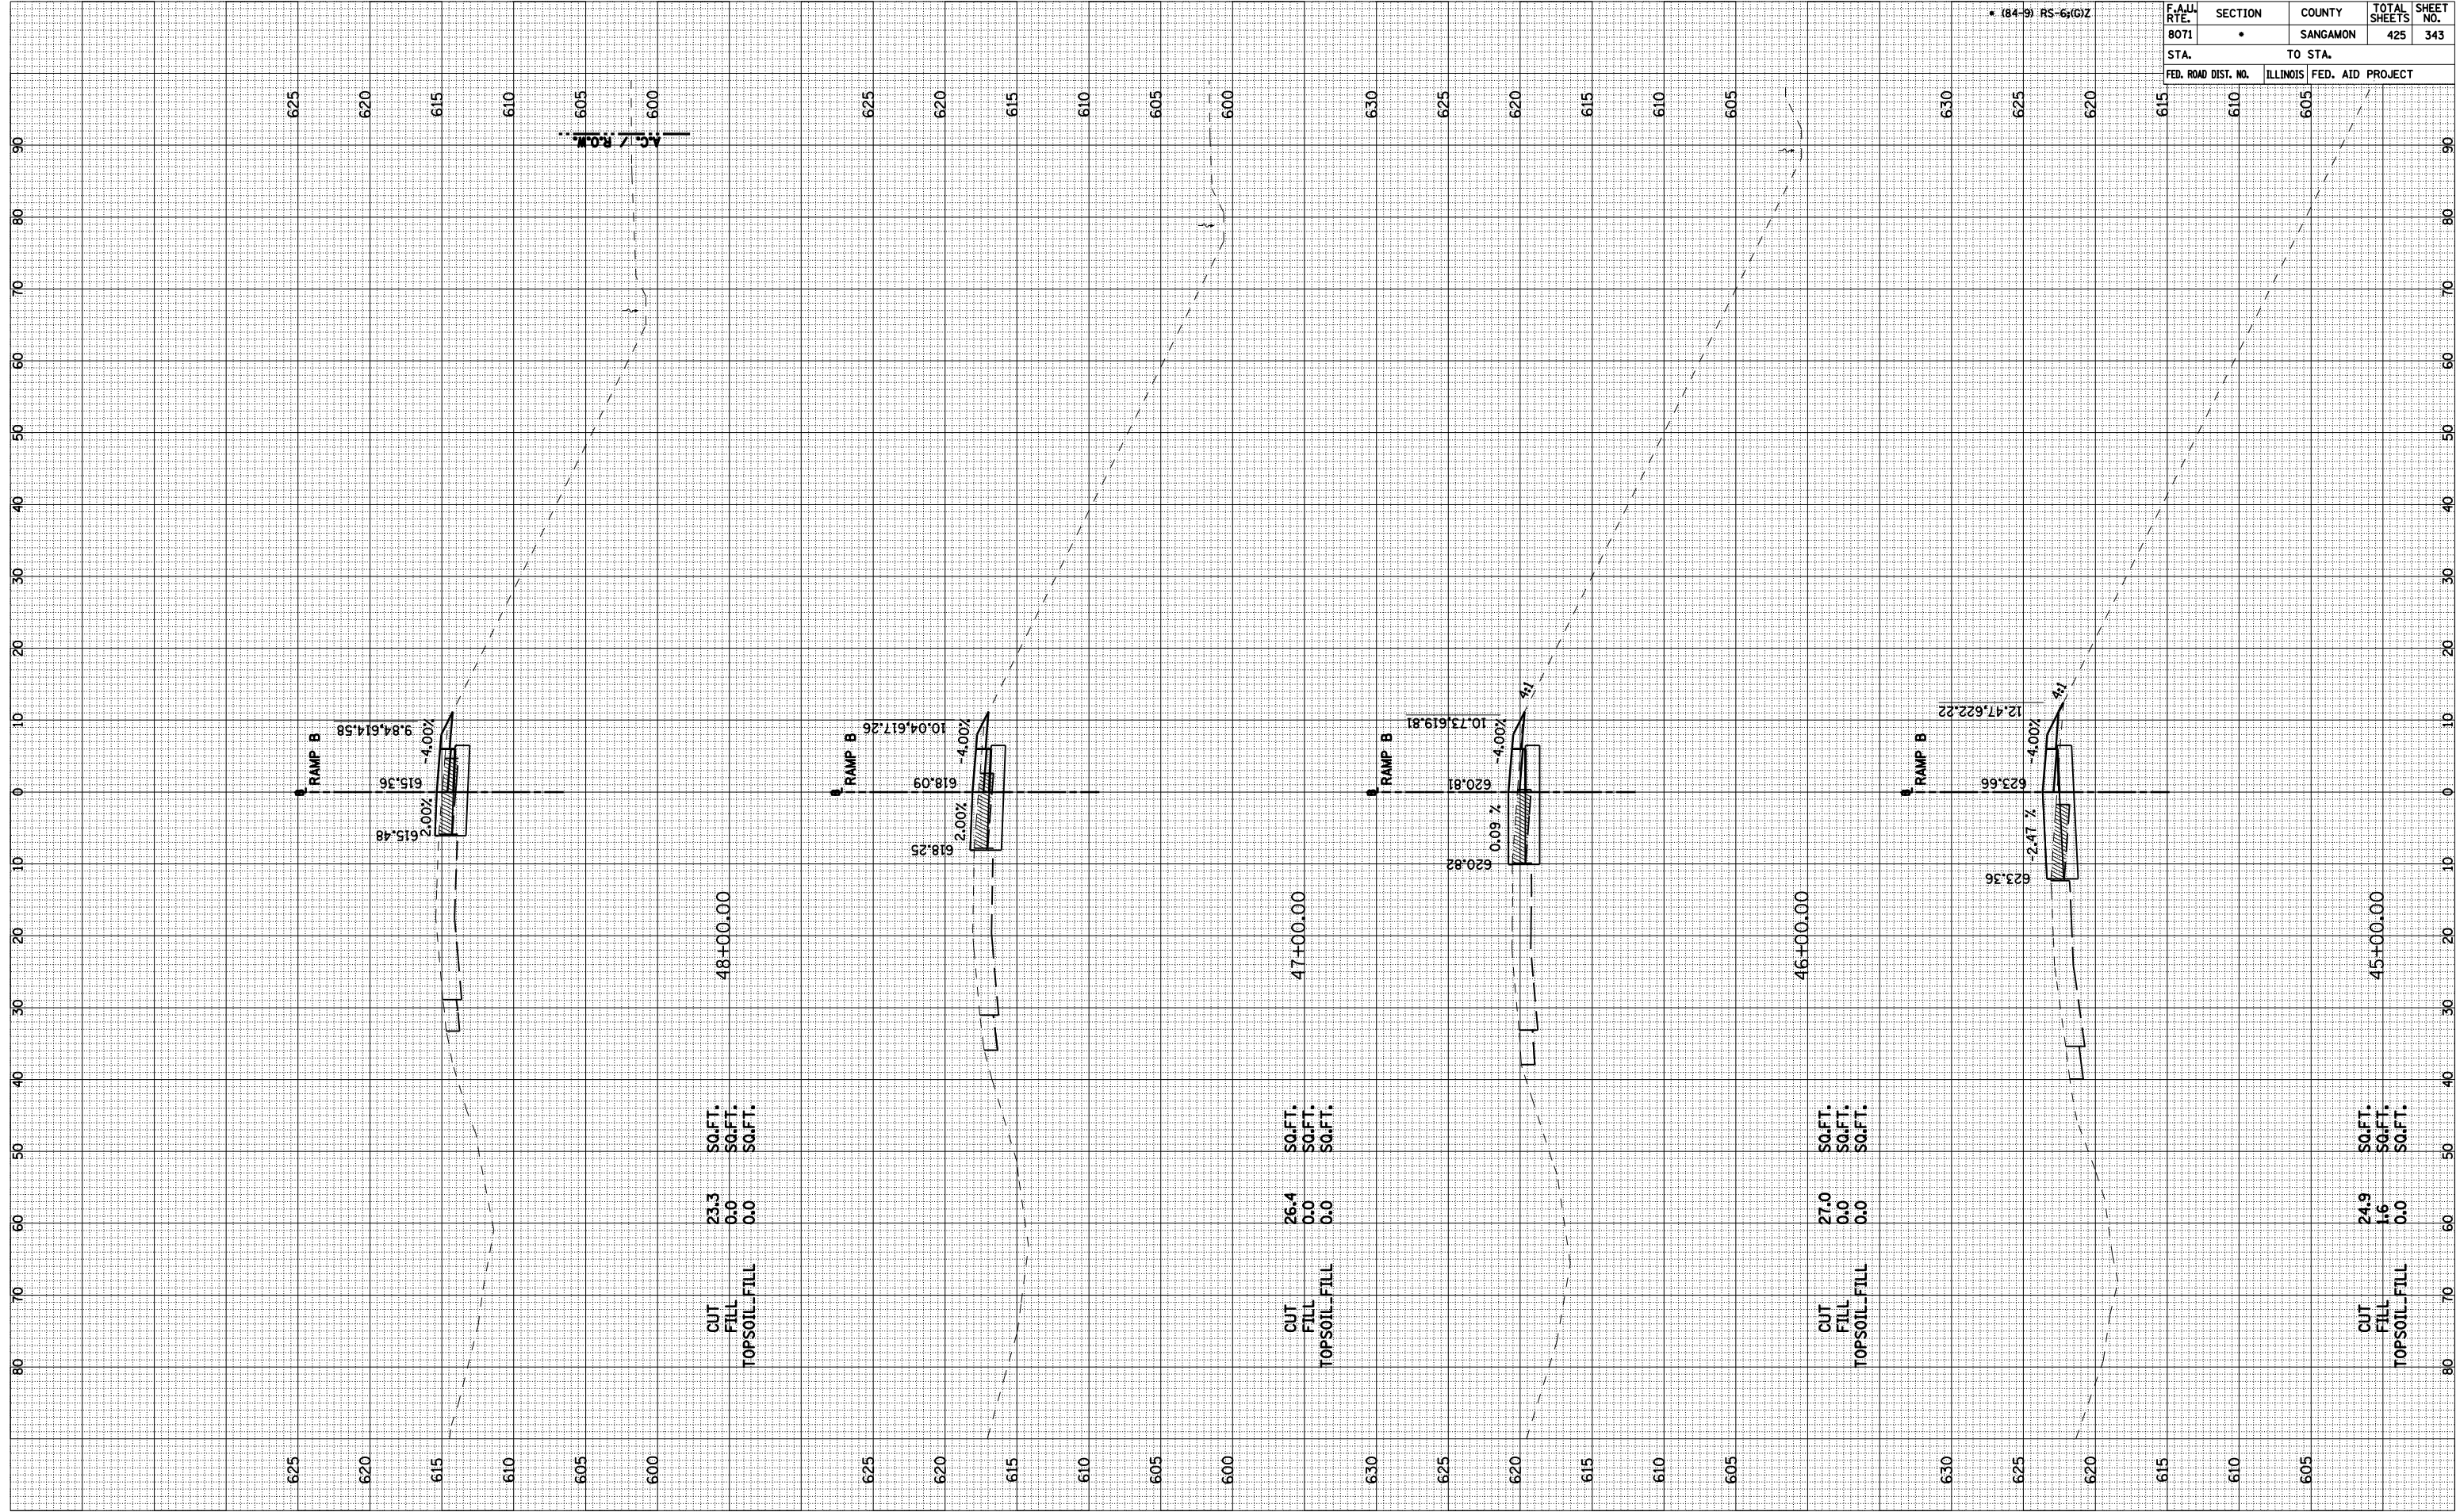

48+00.00
 CUT 23.3 SQ.FT.
 FILL 0.0 SQ.FT.
 TOPSOIL-FILL 0.0 SQ.FT.

47+00.00
 CUT 26.4 SQ.FT.
 FILL 0.0 SQ.FT.
 TOPSOIL-FILL 0.0 SQ.FT.

46+00.00
 CUT 27.0 SQ.FT.
 FILL 0.0 SQ.FT.
 TOPSOIL-FILL 0.0 SQ.FT.

45+00.00
 CUT 24.3 SQ.FT.
 FILL 1.6 SQ.FT.
 TOPSOIL-FILL 0.0 SQ.FT.