


FINAL SURVEY	SURVEYED	BY	DATE
NOTE BOOK NO.	PLOTTED		
AREAS	AREA		
CHECKED	CHECKED		

ORIGINAL SURVEY	SURVEYED	BY	DATE
NOTE BOOK NO.	PLOTTED		
AREAS	AREA		
CHECKED	CHECKED		

F.A.J. RTE.	SECTION	COUNTY	TOTAL SHEETS	SHEET NO.
8071	•	SANGAMON	425	347
STA.	TO STA.			
FED. ROAD DIST. NO.	ILLINOIS	FED. AID PROJECT		

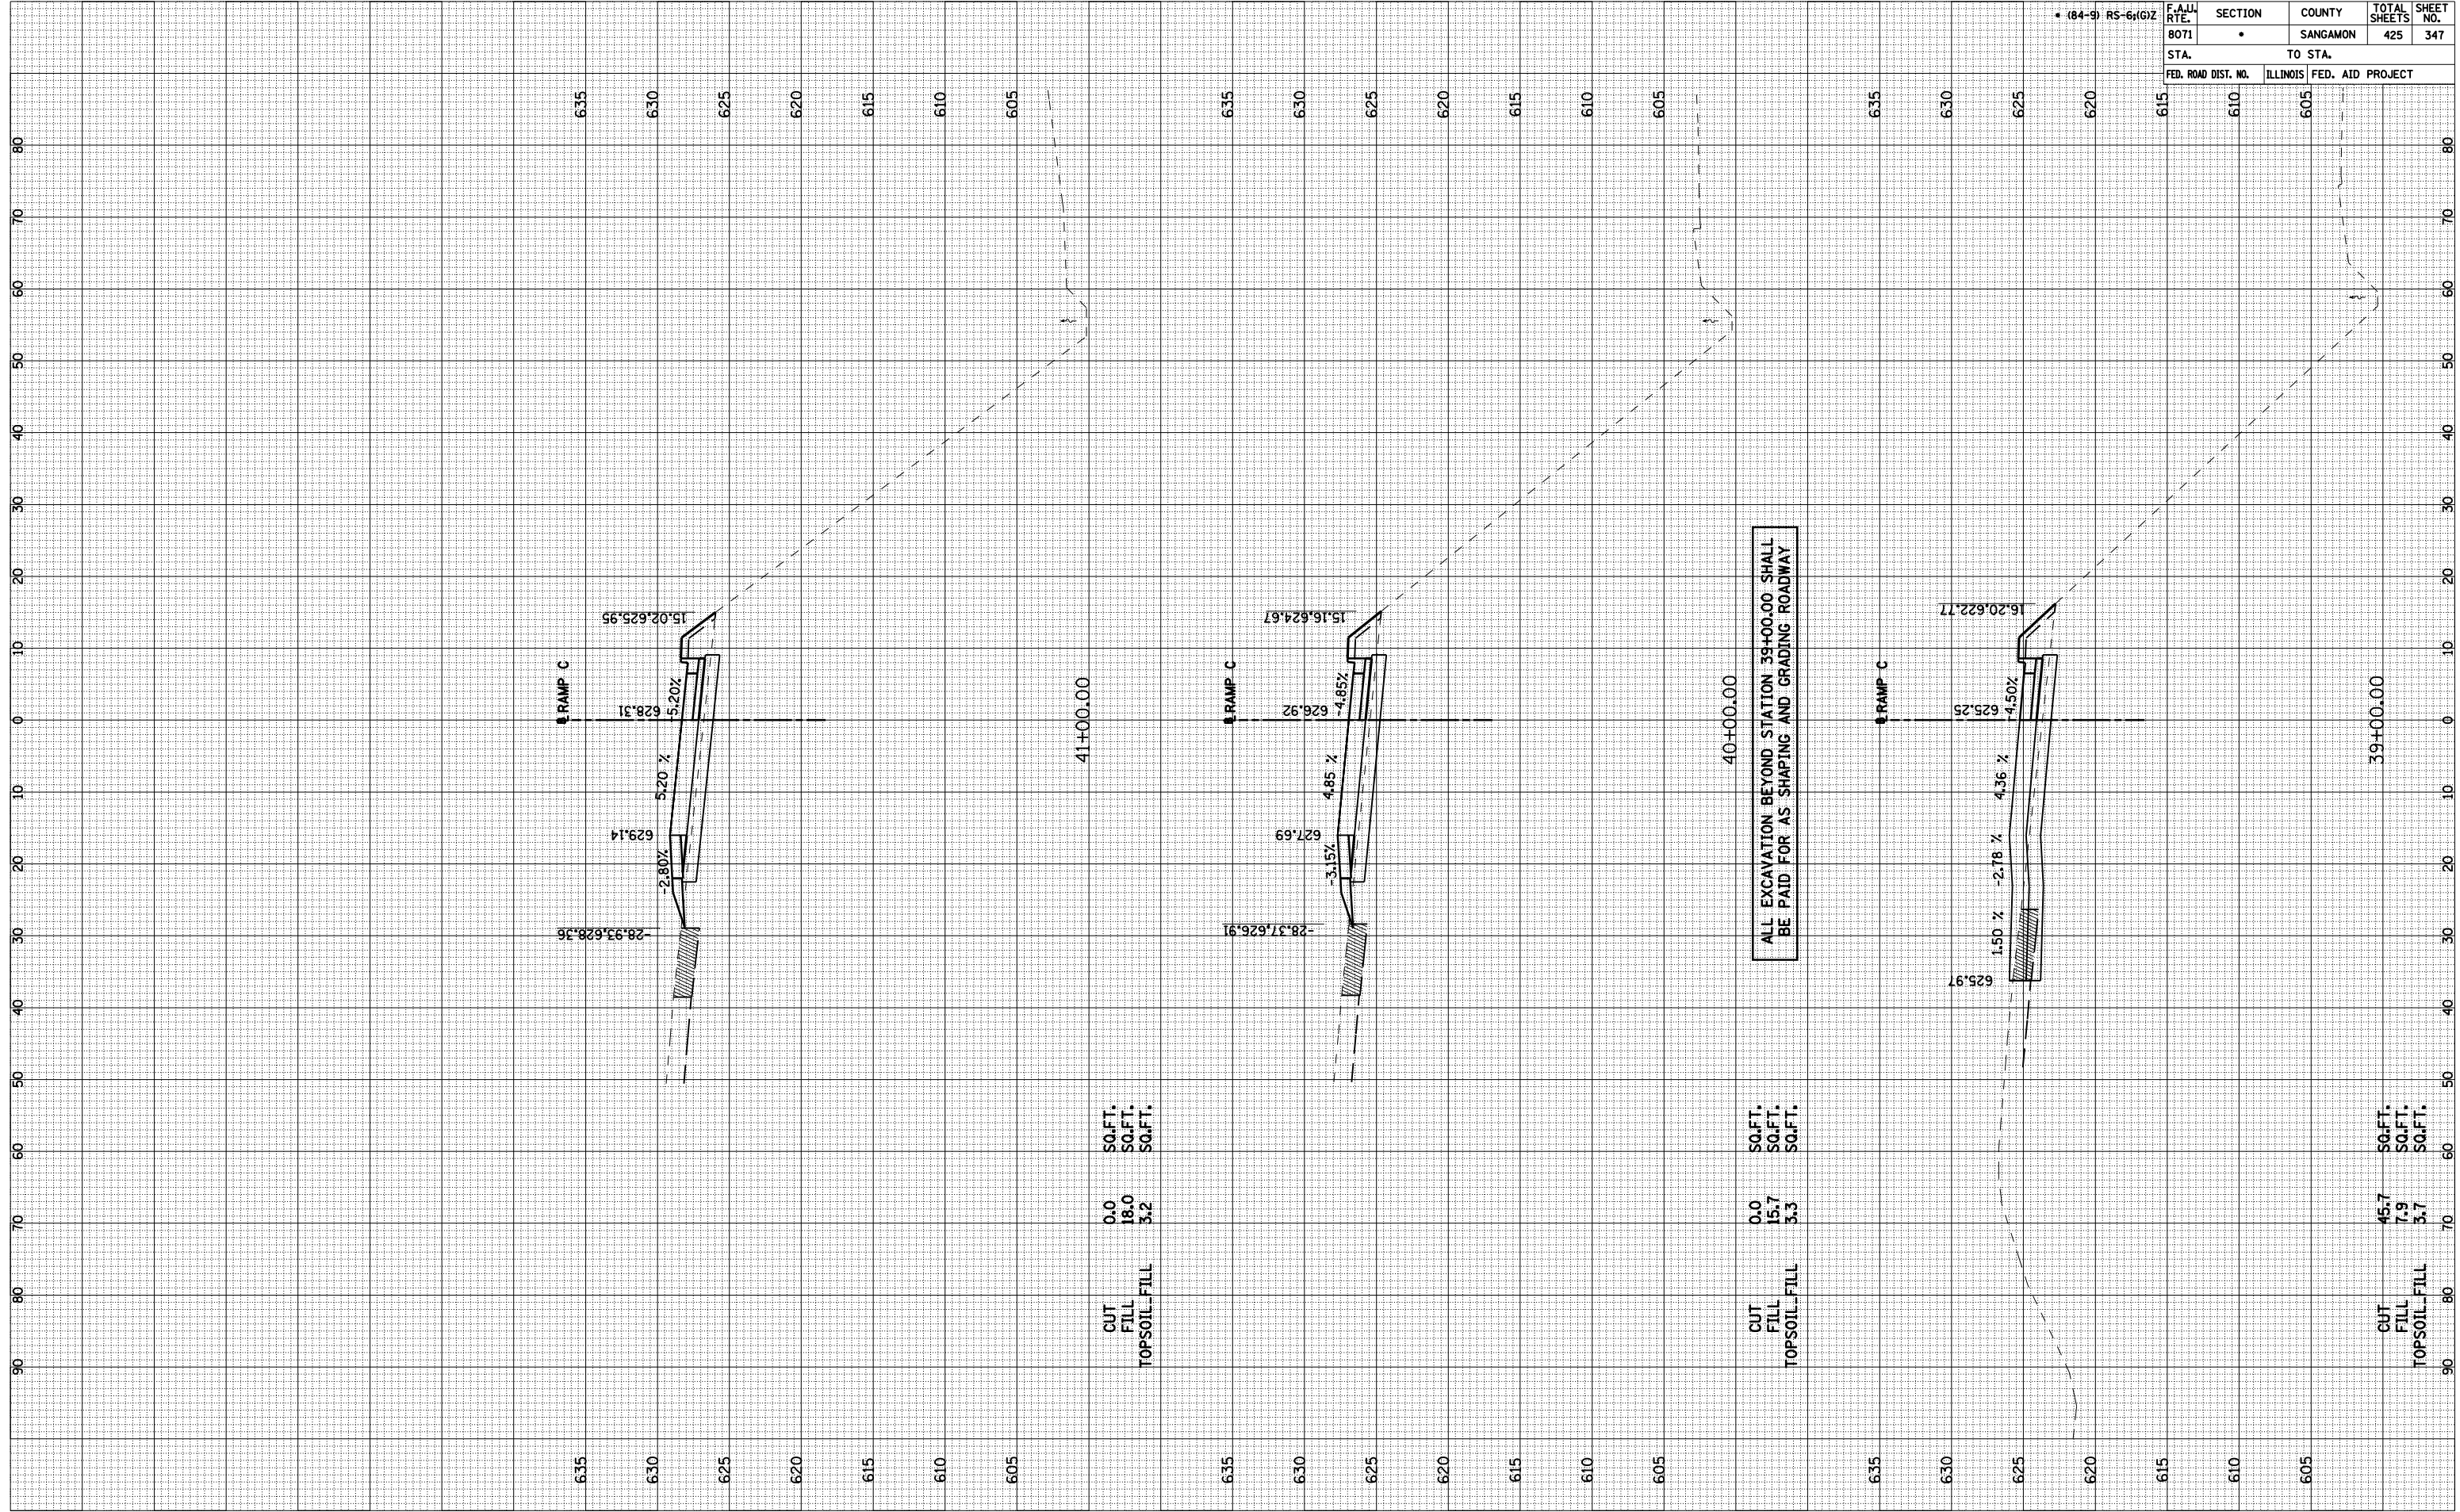

41+00.00

CUT	0.0	SQ.FT.
FILL	18.0	SQ.FT.
TOPSOIL-FILL	3.2	SQ.FT.

40+00.00

CUT	0.0	SQ.FT.
FILL	15.7	SQ.FT.
TOPSOIL-FILL	3.3	SQ.FT.

ALL EXCAVATION BEYOND STATION 39+00.00 SHALL BE PAID FOR AS SHAPING AND GRADING ROADWAY

39+00.00

CUT	45.7	SQ.FT.
FILL	7.9	SQ.FT.
TOPSOIL-FILL	3.7	SQ.FT.

RAMP C-3