



F.A. RTE.	SECTION	COUNTY	TOTAL SHEETS	SHEET NO.
*	**	SANGAMON	425	387
STA. 67+00		TO STA. 81+00		
FED. ROAD DIST. NO. - ILLINOIS		FED. AID PROJECT		

FAI 72 (I-72) AND FAU 8071 (MACARTHUR BOULEVARD)
 SECTION (84-9) RS-6; (G)Z
 12 OF 50

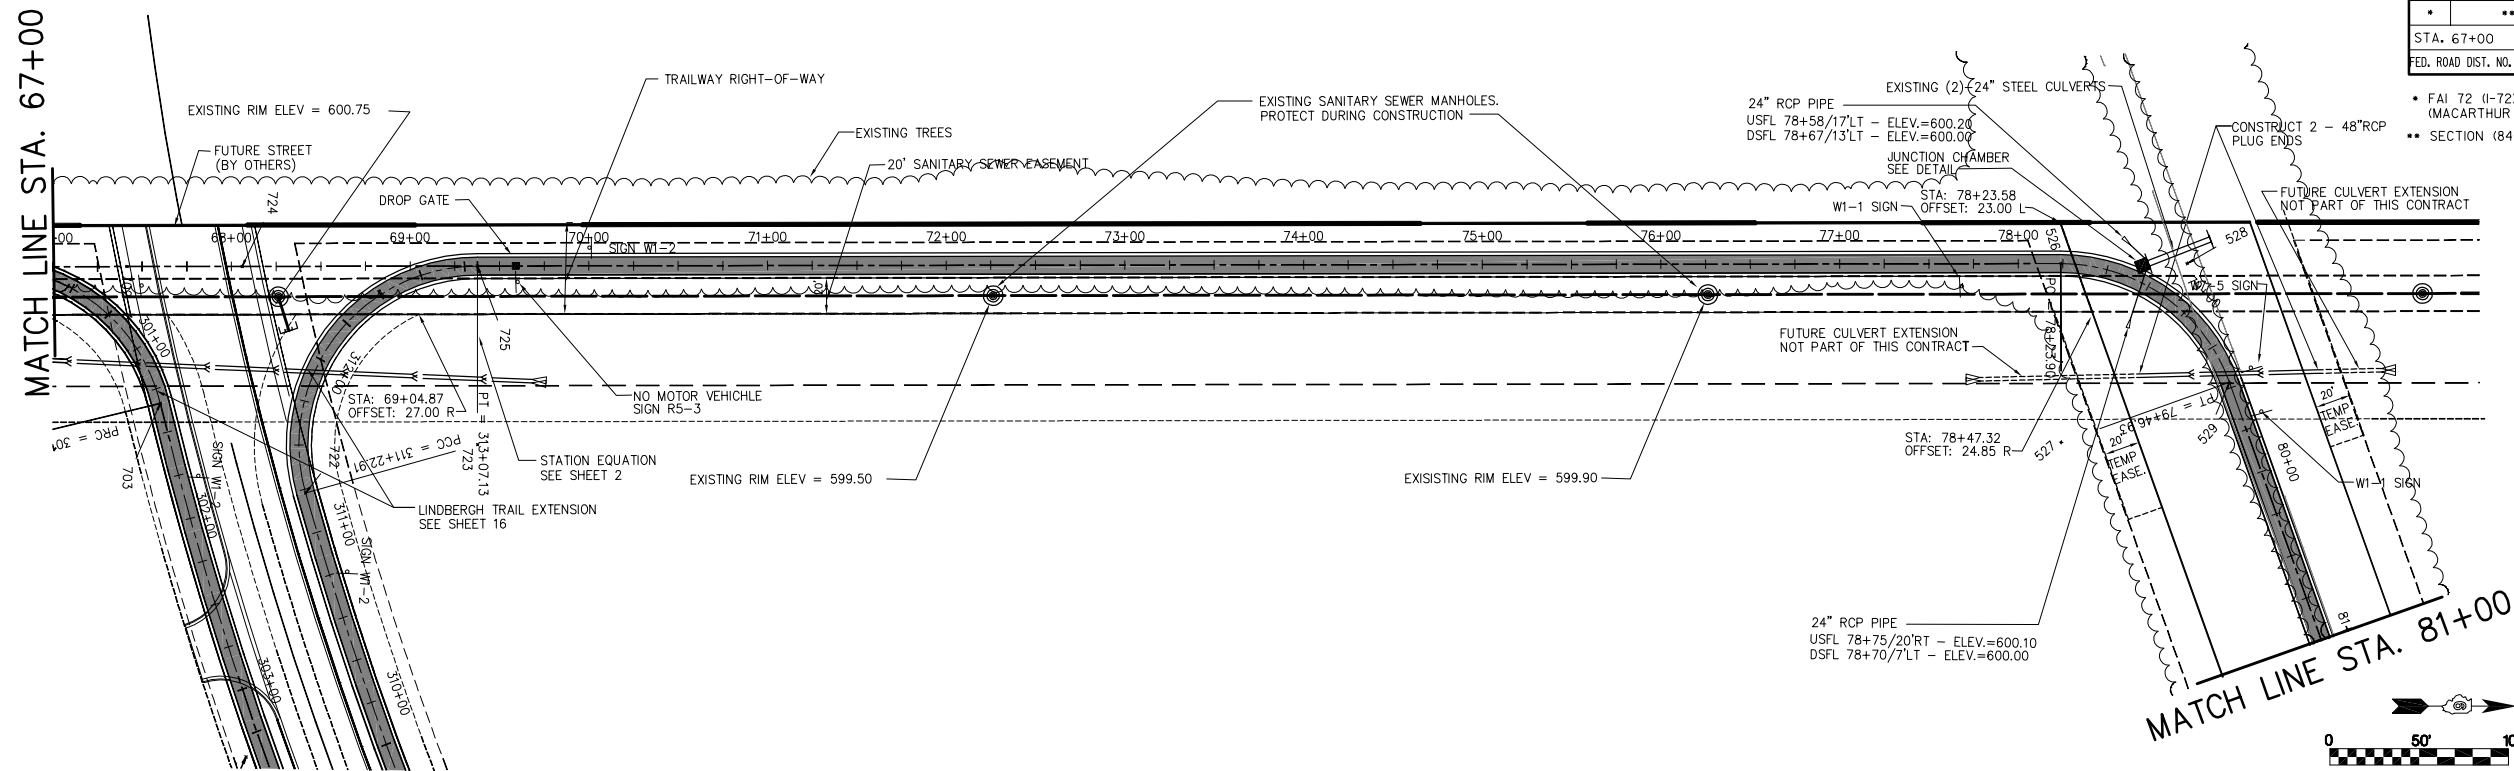


PLAN VIEW BIKE TRAIL
 HORIZONTAL SCALE : 1"=50'

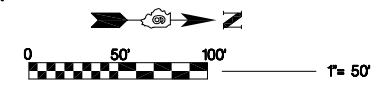

PLAN	DATE	BY
SURVEYED		
PLOTTED		
CHECKED		
NO. _____		

PROFILE	DATE	BY
SURVEYED		
PLOTTED		
CHECKED		
NO. _____		

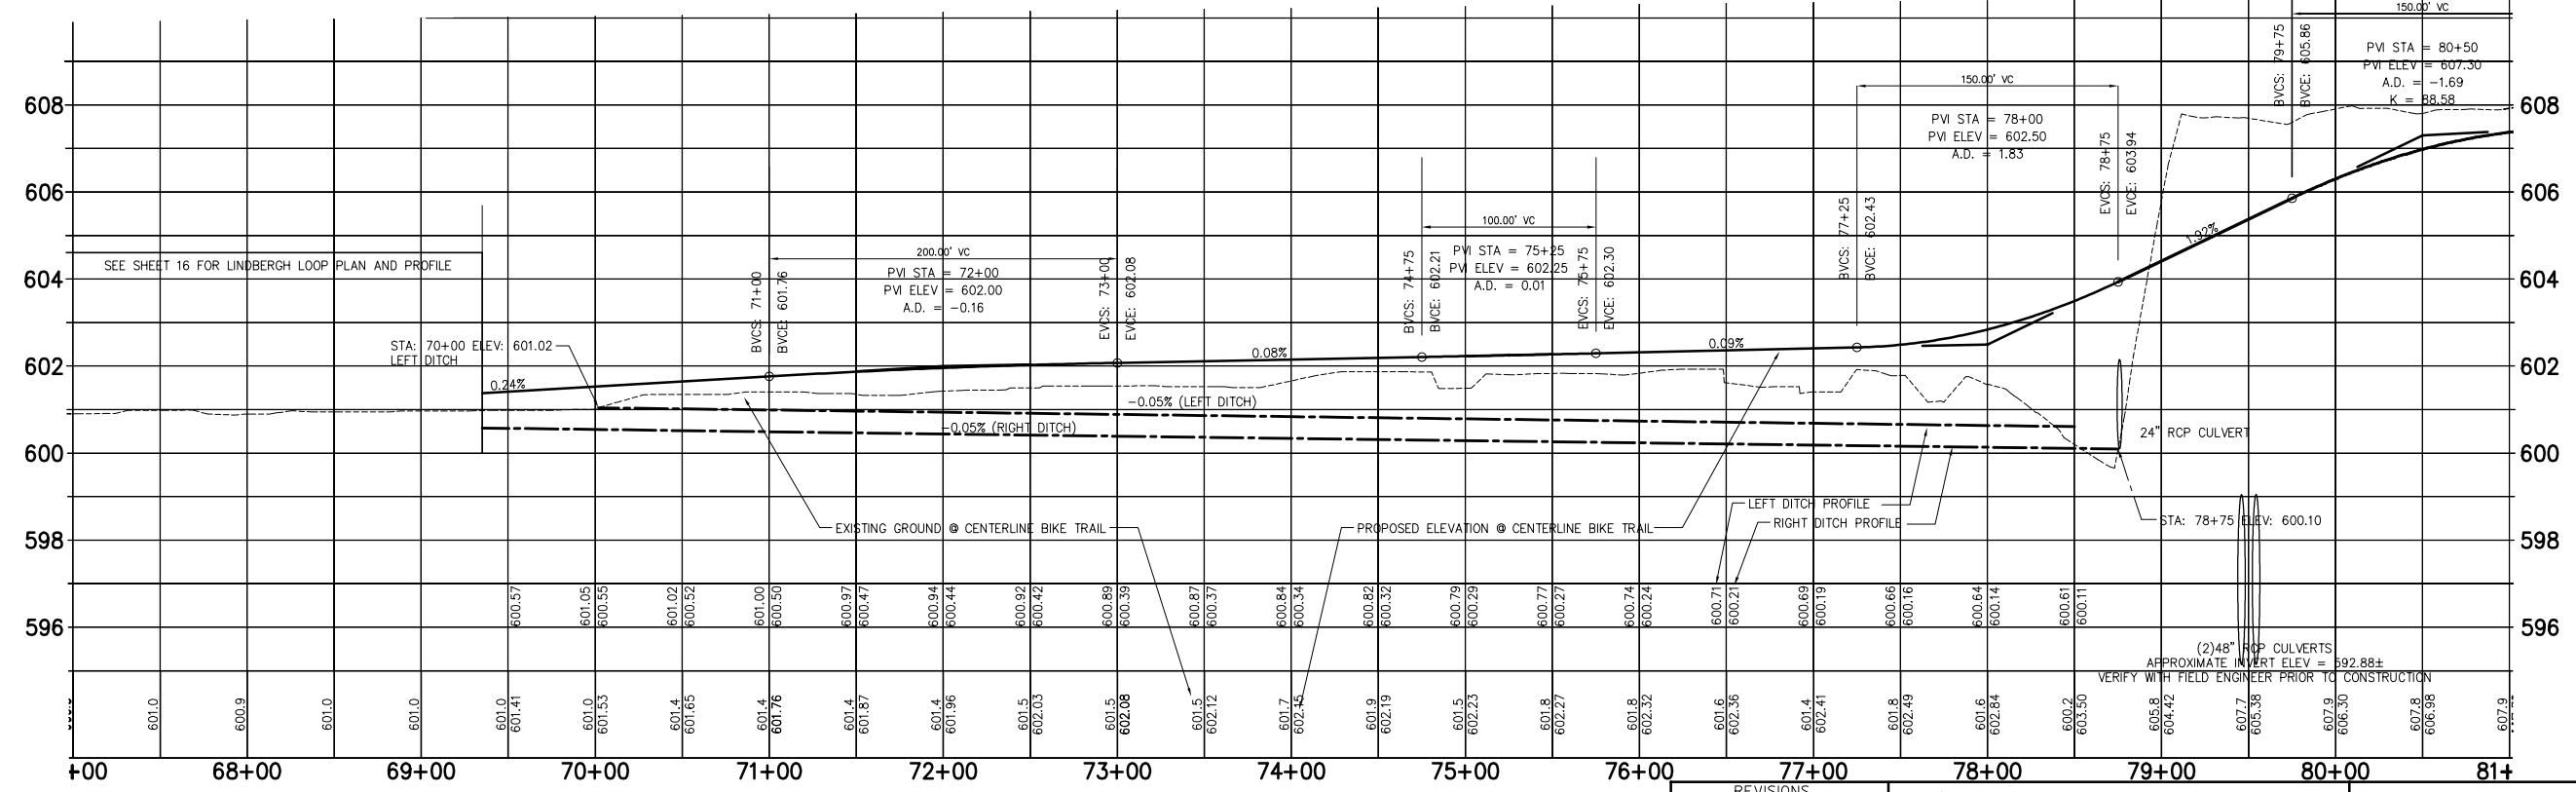

PROFILE VIEW BIKE TRAIL
 VERTICAL SCALE : 1"=2'

REVISIONS	
NAME	DATE

SHIVE HATTERY
 Cedar Rapids, IA • Iowa City, IA • Des Moines, IA
 Moline, IL • Bloomington, IL • Chicago, IL
SHIVE-HATTERY, INC. 2103 EASTLAND DRIVE BLOOMINGTON, ILLINOIS 61702
 PHONE (309) 662-8992 FAX (309) 662-5808
 http://www.shive-hattery.com
 ILLINOIS FIRM NUMBER: 184-000214

ILLINOIS DEPARTMENT OF TRANSPORTATION
 LEGACY POINT SHARED USE PATH
PLAN & PROFILE
 STA. 67+00 to STA. 81+00
 SCALE: VERT. _____
 HORIZ. _____
 DATE: 3/6/08
 DRAWN BY: JAB
 CHECKED BY: DWS

PLOT DATE = #DATE#
 FILE NAME = #FILE#
 PLOT SCALE = #SCALE#
 USER NAME = #USER#