
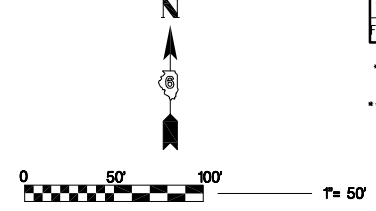



| | | | | |
|-----------------------|---------|----------|------------------|-----------|
| F.A. RTE. | SECTION | COUNTY | TOTAL SHEETS | SHEET NO. |
| * | ** | SANGAMON | 425 | 390 |
| STA. | | TO STA. | | |
| FED. ROAD DIST. NO. - | | ILLINOIS | FED. AID PROJECT | |

• FAI 72 (I-72) AND FAU 8071 (MACARTHUR BOULEVARD)
 ** SECTION (84-9) RS-6; (G)Z

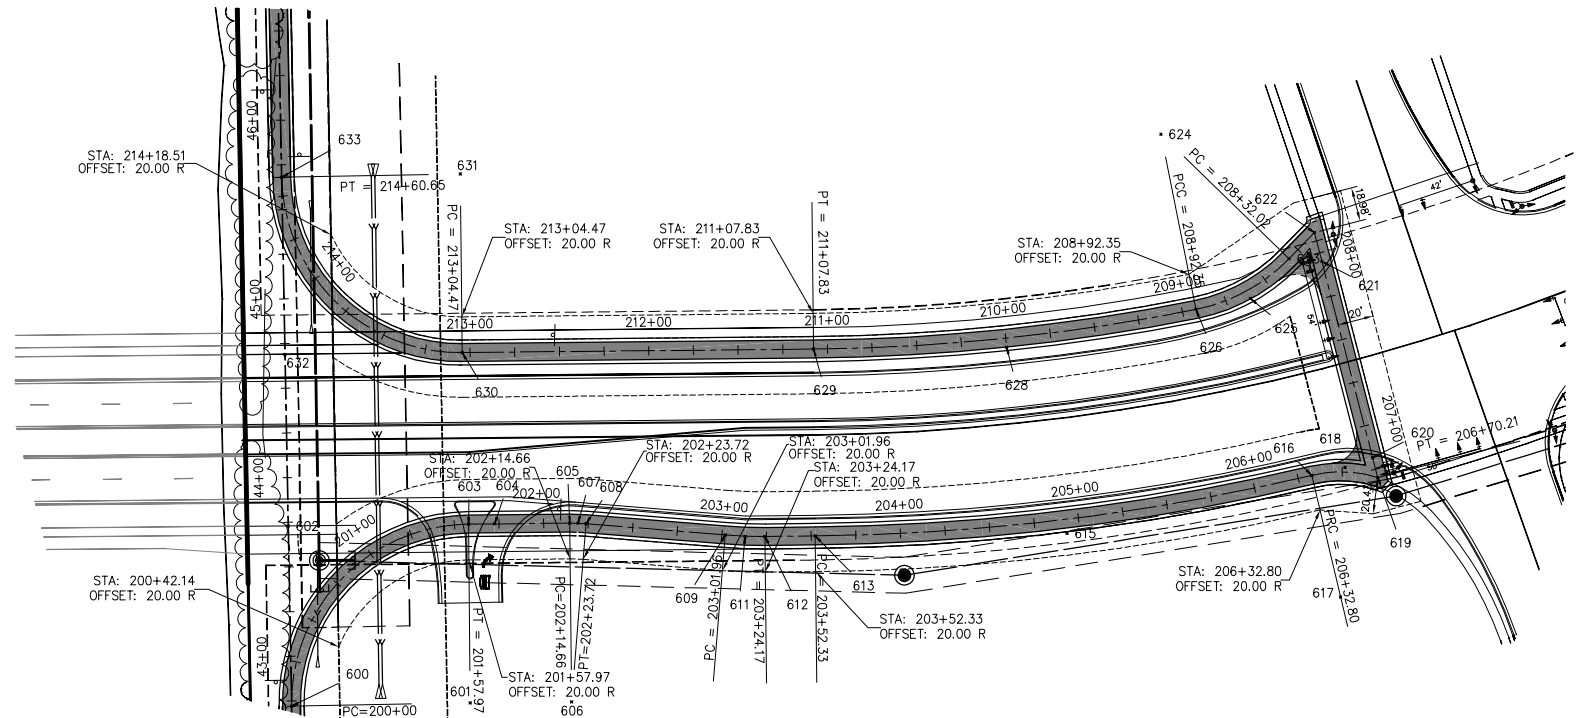

PLAN VIEW LINCOLNSHIRE BOULEVARD SHARED USE PATH

HORIZONTAL SCALE : 1"=50'

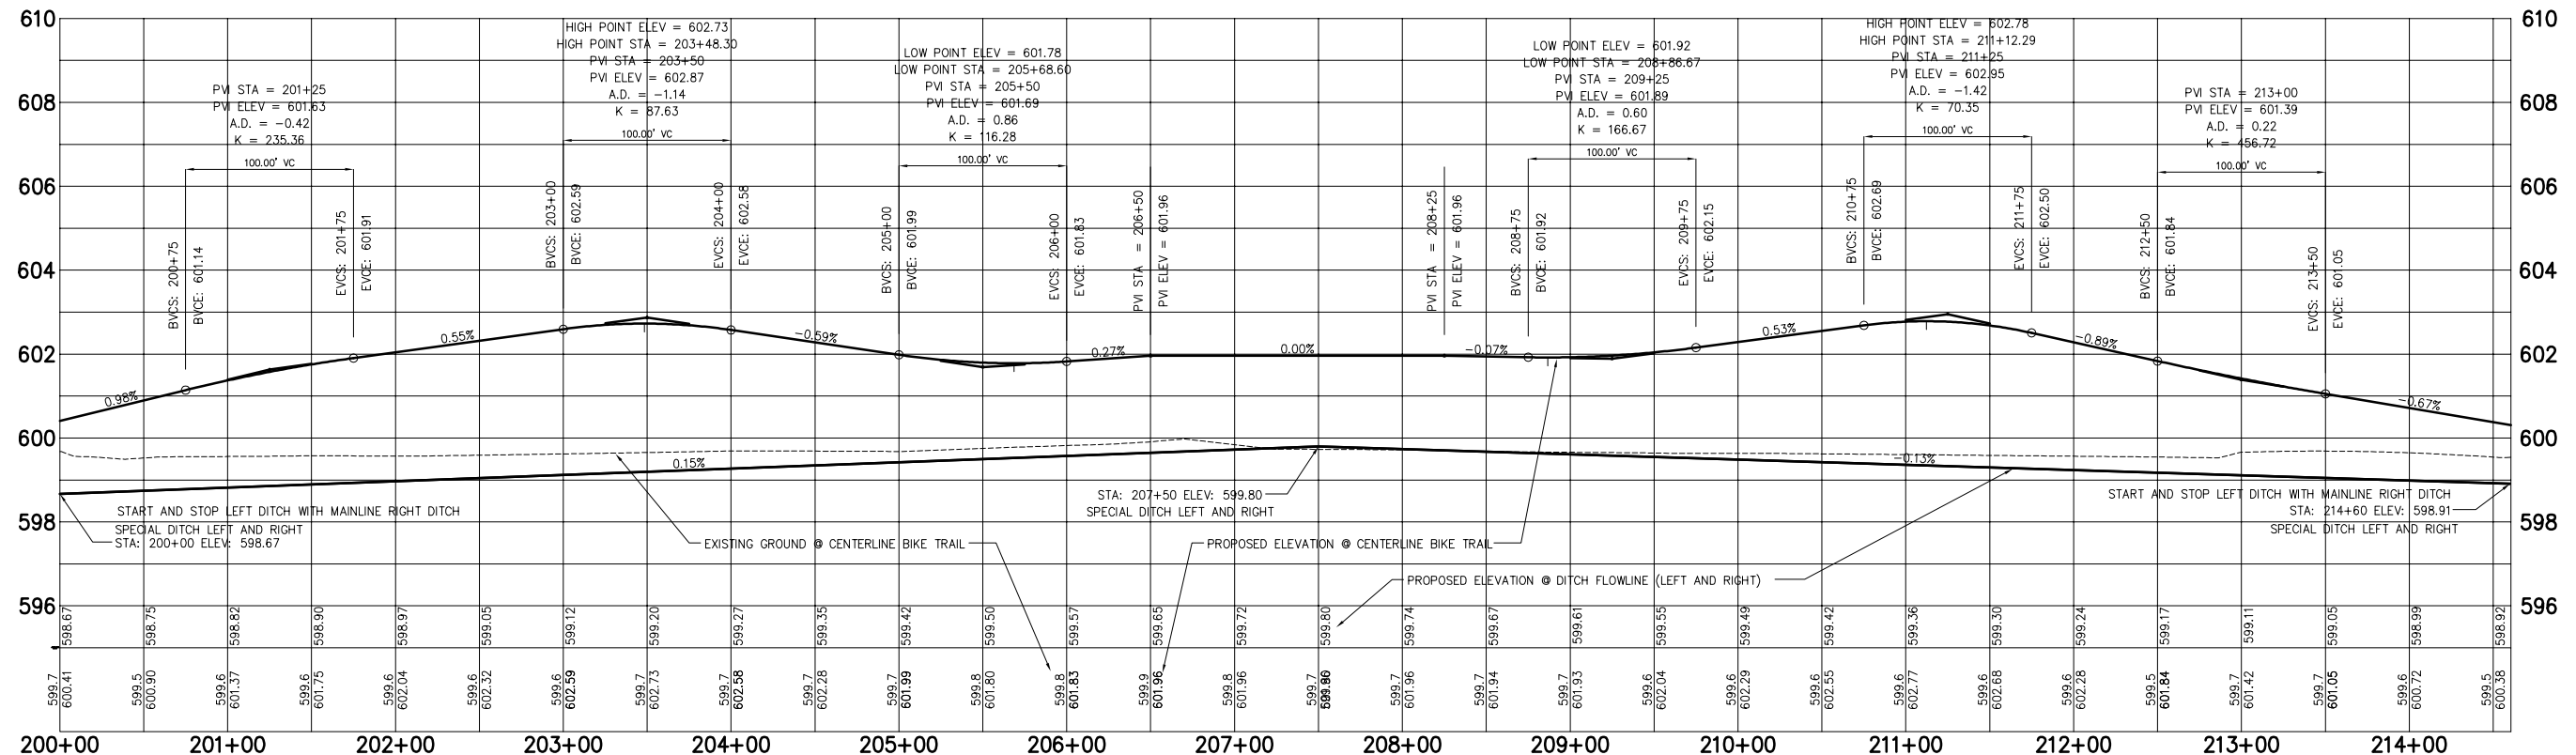

PLAN VIEW FUTURE LINCOLNSHIRE BOULEVARD SHARED USE PATH

HORIZONTAL SCALE : 1"=50'

| | | |
|-------------------|------|----|
| PLAN | DATE | BY |
| SURVEYED | | |
| PLOTTED | | |
| CHECKED | | |
| NOTE BOOK NO. | | |
| ALIGNED FILE NAME | | |
| CADD FILE NAME | | |

| | | |
|--------------------------|------|----|
| PROFILE | DATE | BY |
| SURVEYED | | |
| PLOTTED | | |
| CHECKED | | |
| NOTE BOOK NO. | | |
| ALIGNED FILE NAME | | |
| STRUCTURE NOTATIONS CHKD | | |

PLOT DATE = #DATE*
 FILE NAME = #FILE*
 PLOT SCALE = #SCALE*
 USER NAME = #USER*

| REVISIONS | |
|-----------|------|
| NAME | DATE |
| | |
| | |
| | |
| | |
| | |

SHIVE HATTERY
 Cedar Rapids, IA • Iowa City, IA • Des Moines, IA
 Moline, IL • Bloomington, IL • Chicago, IL

SHIVE-HATTERY, INC. 2103 EASTLAND DRIVE BLOOMINGTON, ILLINOIS 61702
 PHONE (309) 662-8992 FAX (309) 662-5808
<http://www.shive-hattery.com>
 ILLINOIS FIRM NUMBER: 184-000214

ILLINOIS DEPARTMENT OF TRANSPORTATION
 LEGACY POINT SHARED USE PATH
PLAN & PROFILE
 LINCOLNSHIRE LOOP SHARED USE PATH

SCALE: VERT. DRAWN BY: JAB
 HORIZ. CHECKED BY: DWS
 DATE: 3/6/08