
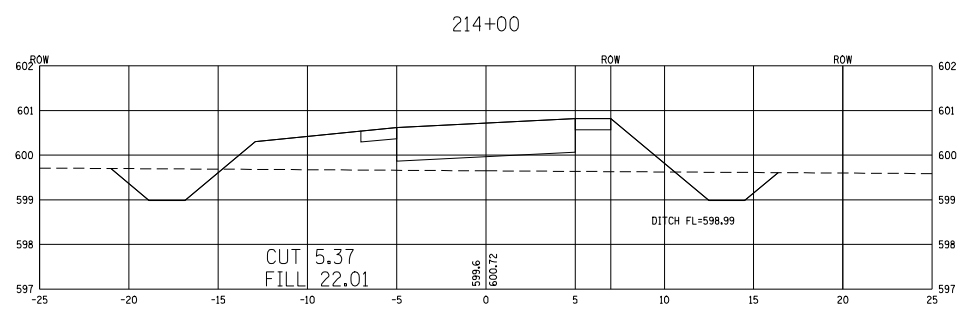


F.A. RTE.	SECTION	COUNTY	TOTAL SHEETS	SHEET NO.
*	**	SANGAMON	425	422
STA.		TO STA.		
FED. ROAD DIST. NO. - ILLINOIS		FED. AID PROJECT		

47 OF 50
 * FAI 72 (I-72) AND FAU 8071 (MACARTHUR BOULEVARD)
 ** SECTION (84-9) RS-6; (G)Z

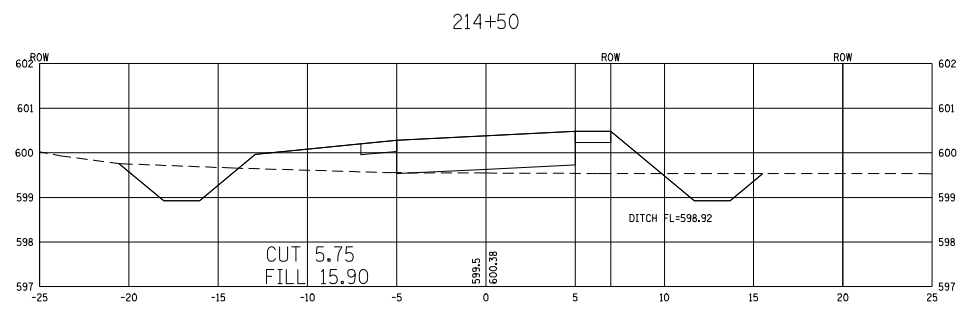

PLAN

DATE	BY
REVISION	REVISION
PLATTED	REVISION
NOTE BOOK	FILE NAME
NO.	USER NAME

PROFILE

DATE	BY
REVISION	REVISION
PLATTED	REVISION
NOTE BOOK	FILE NAME
NO.	USER NAME

FILE DATE = 11-14-08
 FILE NAME = C:\Program Files\Shive-Hattery\job-08-us.dgn
 PLOT SCALE = 3.15 / IN.
 USER NAME = janghant

SHIVE HATTERY
 Cedar Rapids, IA \ Iowa City, IA \ Des Moines, IA
 Moline, IL \ Bloomington, IL \ Chicago, IL
 SHIVE-HATTERY, INC. 200 HARTLAND DRIVE BLOOMINGTON, ILLINOIS 61702
 PHONE (309) 892-8800 FAX (309) 892-8800
<http://www.shive-hattery.com>
 ILLINOIS PERM. NUMBER 184-00064

REVISIONS	
NAME	DATE

ILLINOIS DEPARTMENT OF TRANSPORTATION
**LEGACY POINTE SHARED USE PATH
 BIKE TRAIL CROSS SECTION**
 STA. 214+00 to STA. 214.50

SCALE: VERT. 1" = 2'
 HORIZ. 1" = 5'
 DATE 8-17-08

DRAWN BY JAB
 CHECKED BY DWS