


FIELD # 2

EX HORSESHOE LAKE

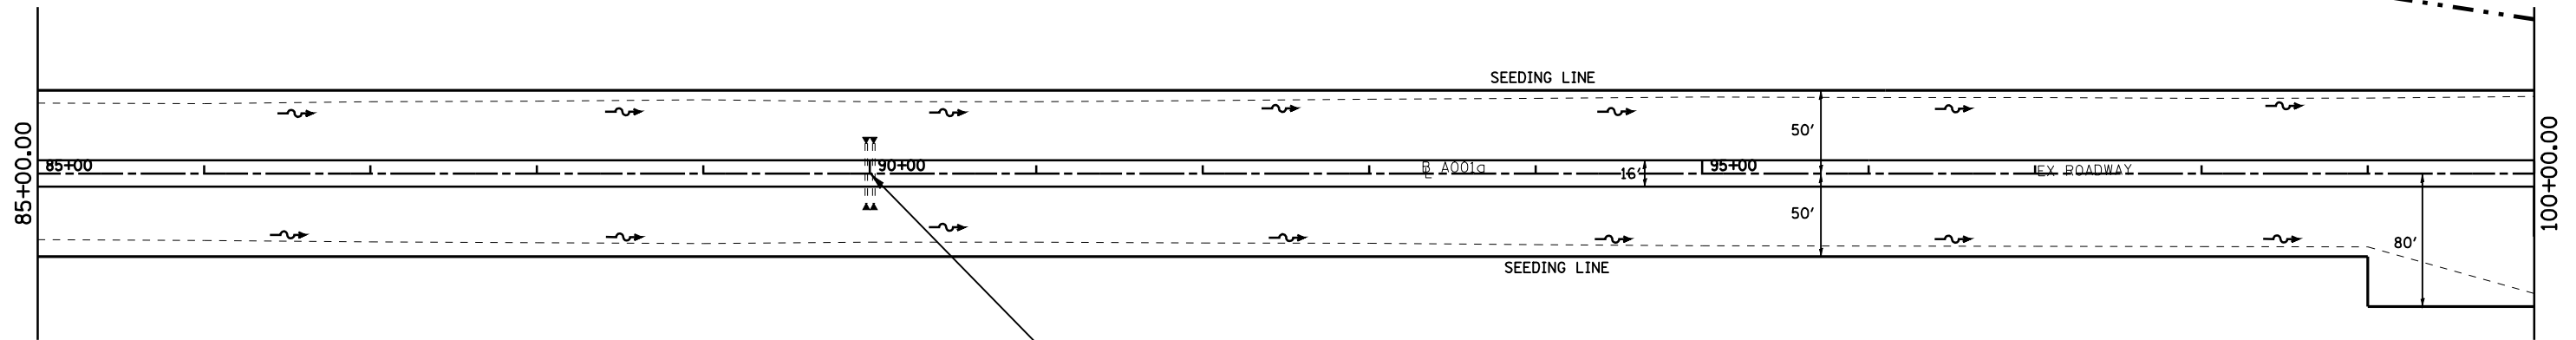

STA 90+00 (0° SKEW)
 EX PIPE CULV 2-18" X 40' (TWIN)
 TYPE 1, CS/A
 20.0' LT FL = 432.50
 20.0' RT FL = 432.50
 4-METAL END SEC 18"(STD 542401)
 NOTE: EQUALIZER CULVERTS

FIELD # 1

PR LT & RT EXTENSIONS
 PR PIPE CULV. 4-18" X 12'
 TYPE 1 CS/A
 (NOTE: INCLUDES REM & REIN. EXIST.
 METAL END SEC. AND ADDING EXTENSION
 RINGS.)

• LAGRANGE WETLAND BANK
 •• D6 WETLAND MITIGATION 3

FILE NAME =	USER NAME = laughlinr1	DESIGNED -	REVISED -
C:\Projects\d650305\contract 03\sht.plt	file001.a001a.dgn	DRAWN - KPG	REVISED -
	PLOT SCALE = 100.0000' / IN.	CHECKED - JCN	REVISED -
	PLOT DATE = Mar-17-2008 12:04:14PM	DATE -	REVISED -

**STATE OF ILLINOIS
 DEPARTMENT OF TRANSPORTATION**

PLAN SHEET - A001a

SCALE: SHEET NO. OF SHEETS STA. TO STA.

F.A.P. RTE.	SECTION	COUNTY	TOTAL SHEETS	SHEET NO.
*	**	BROWN	174	26
CONTRACT NO. 72968				
FED. ROAD DIST. NO. ILLINOIS FED. AID PROJECT				