


DATE	
BY	
FINAL SURVEY NO.	
SURVEYED PLOTTED	
TEMPLATE AREAS CHECKED	
NOTE BOOK	
AREAS CHECKED	

DATE	
BY	
ORIGINAL SURVEY NO.	
SURVEYED PLOTTED	
TEMPLATE AREAS CHECKED	
NOTE BOOK	
AREAS CHECKED	

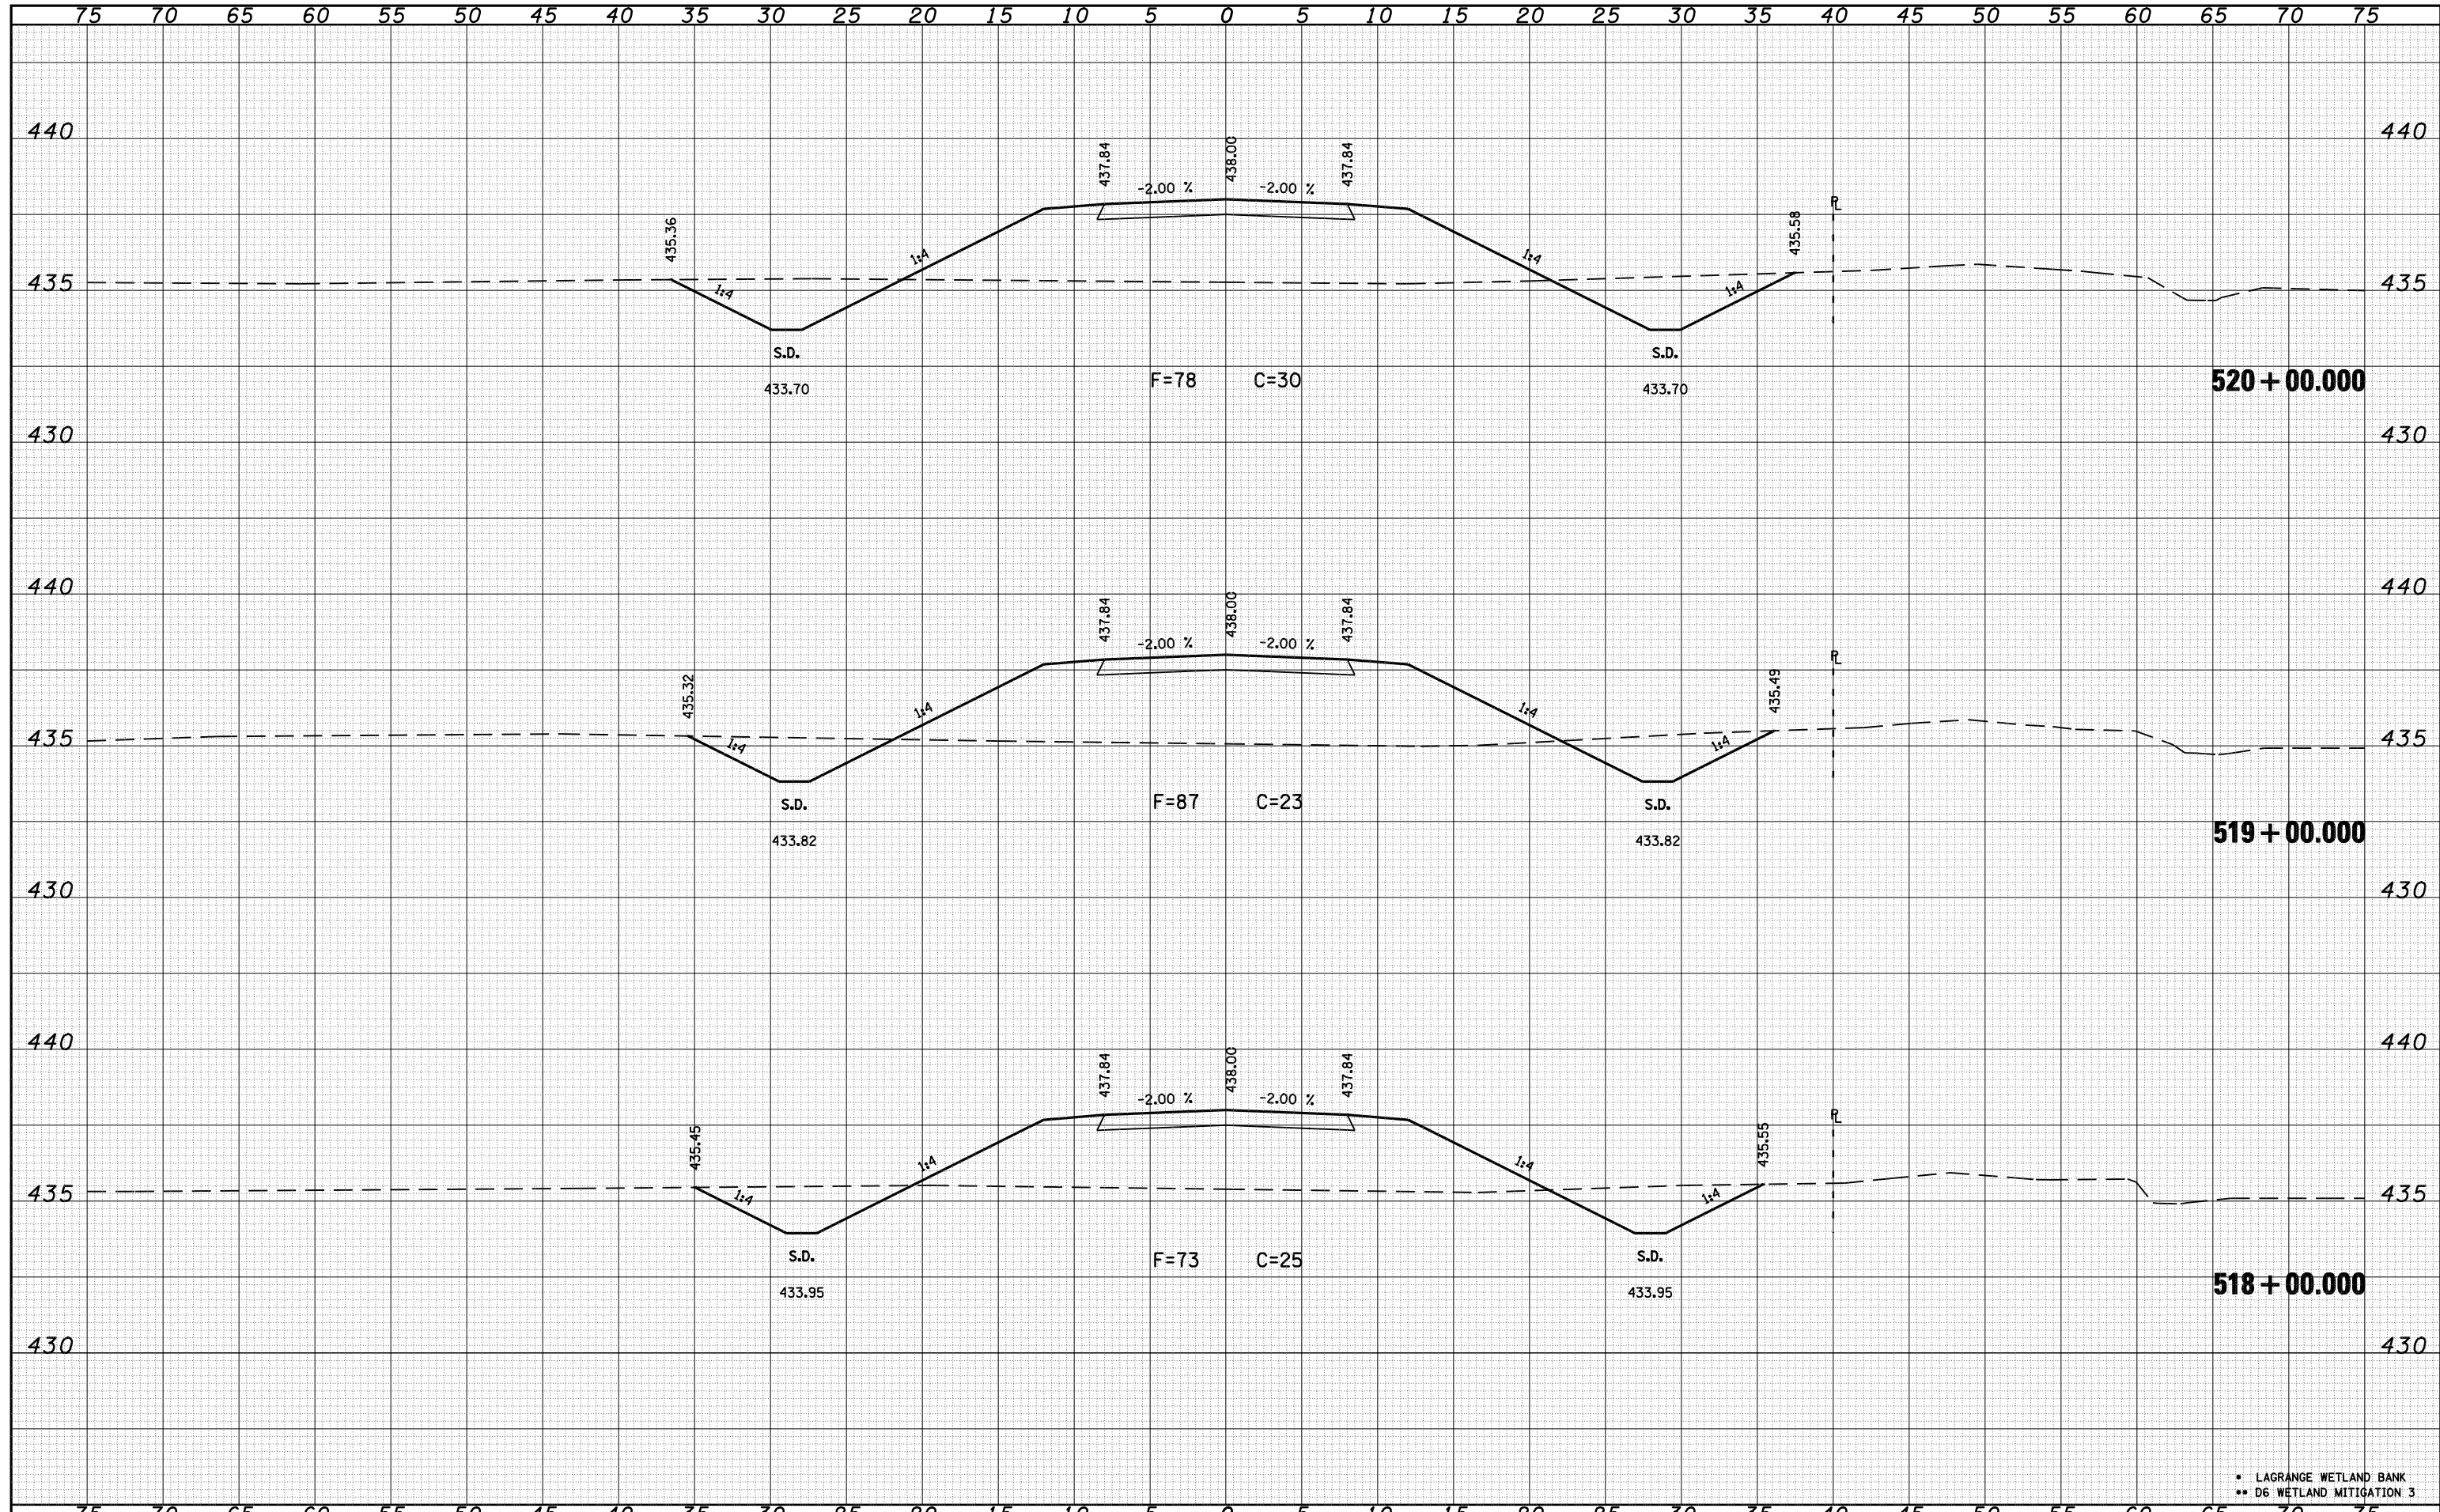

FILE NAME = C:\Projects\d650305\contract 03\xs001sheet.dgn	USER NAME = laughlin1	DESIGNED -	REVISED -	STATE OF ILLINOIS DEPARTMENT OF TRANSPORTATION	CROSS SECTIONS A001			F.A.P. RTE.	SECTION	COUNTY	TOTAL SHEETS	SHEET NO.	
		DRAWN - KPG	REVISED -		SCALE:	SHEET NO.	OF SHEETS	STA. 518+00.000 TO STA. 520+00.000	•	••	BROWN	174	67
		CHECKED - JCN	REVISED -										
		DATE -	REVISED -										
												CONTRACT NO. 72968	
												ILLINOIS FED. AID PROJECT	

• LAGRANGE WETLAND BANK
•• D6 WETLAND MITIGATION 3