


DATE	
BY	
SURVEYED	
PLOTTED	
TEMPLATE	
AREAS	
CHECKED	
FINAL SURVEY	
NOTE BOOK	
NO.	

DATE	
BY	
SURVEYED	
PLOTTED	
TEMPLATE	
AREAS	
CHECKED	
ORIGINAL SURVEY	
NOTE BOOK	
NO.	

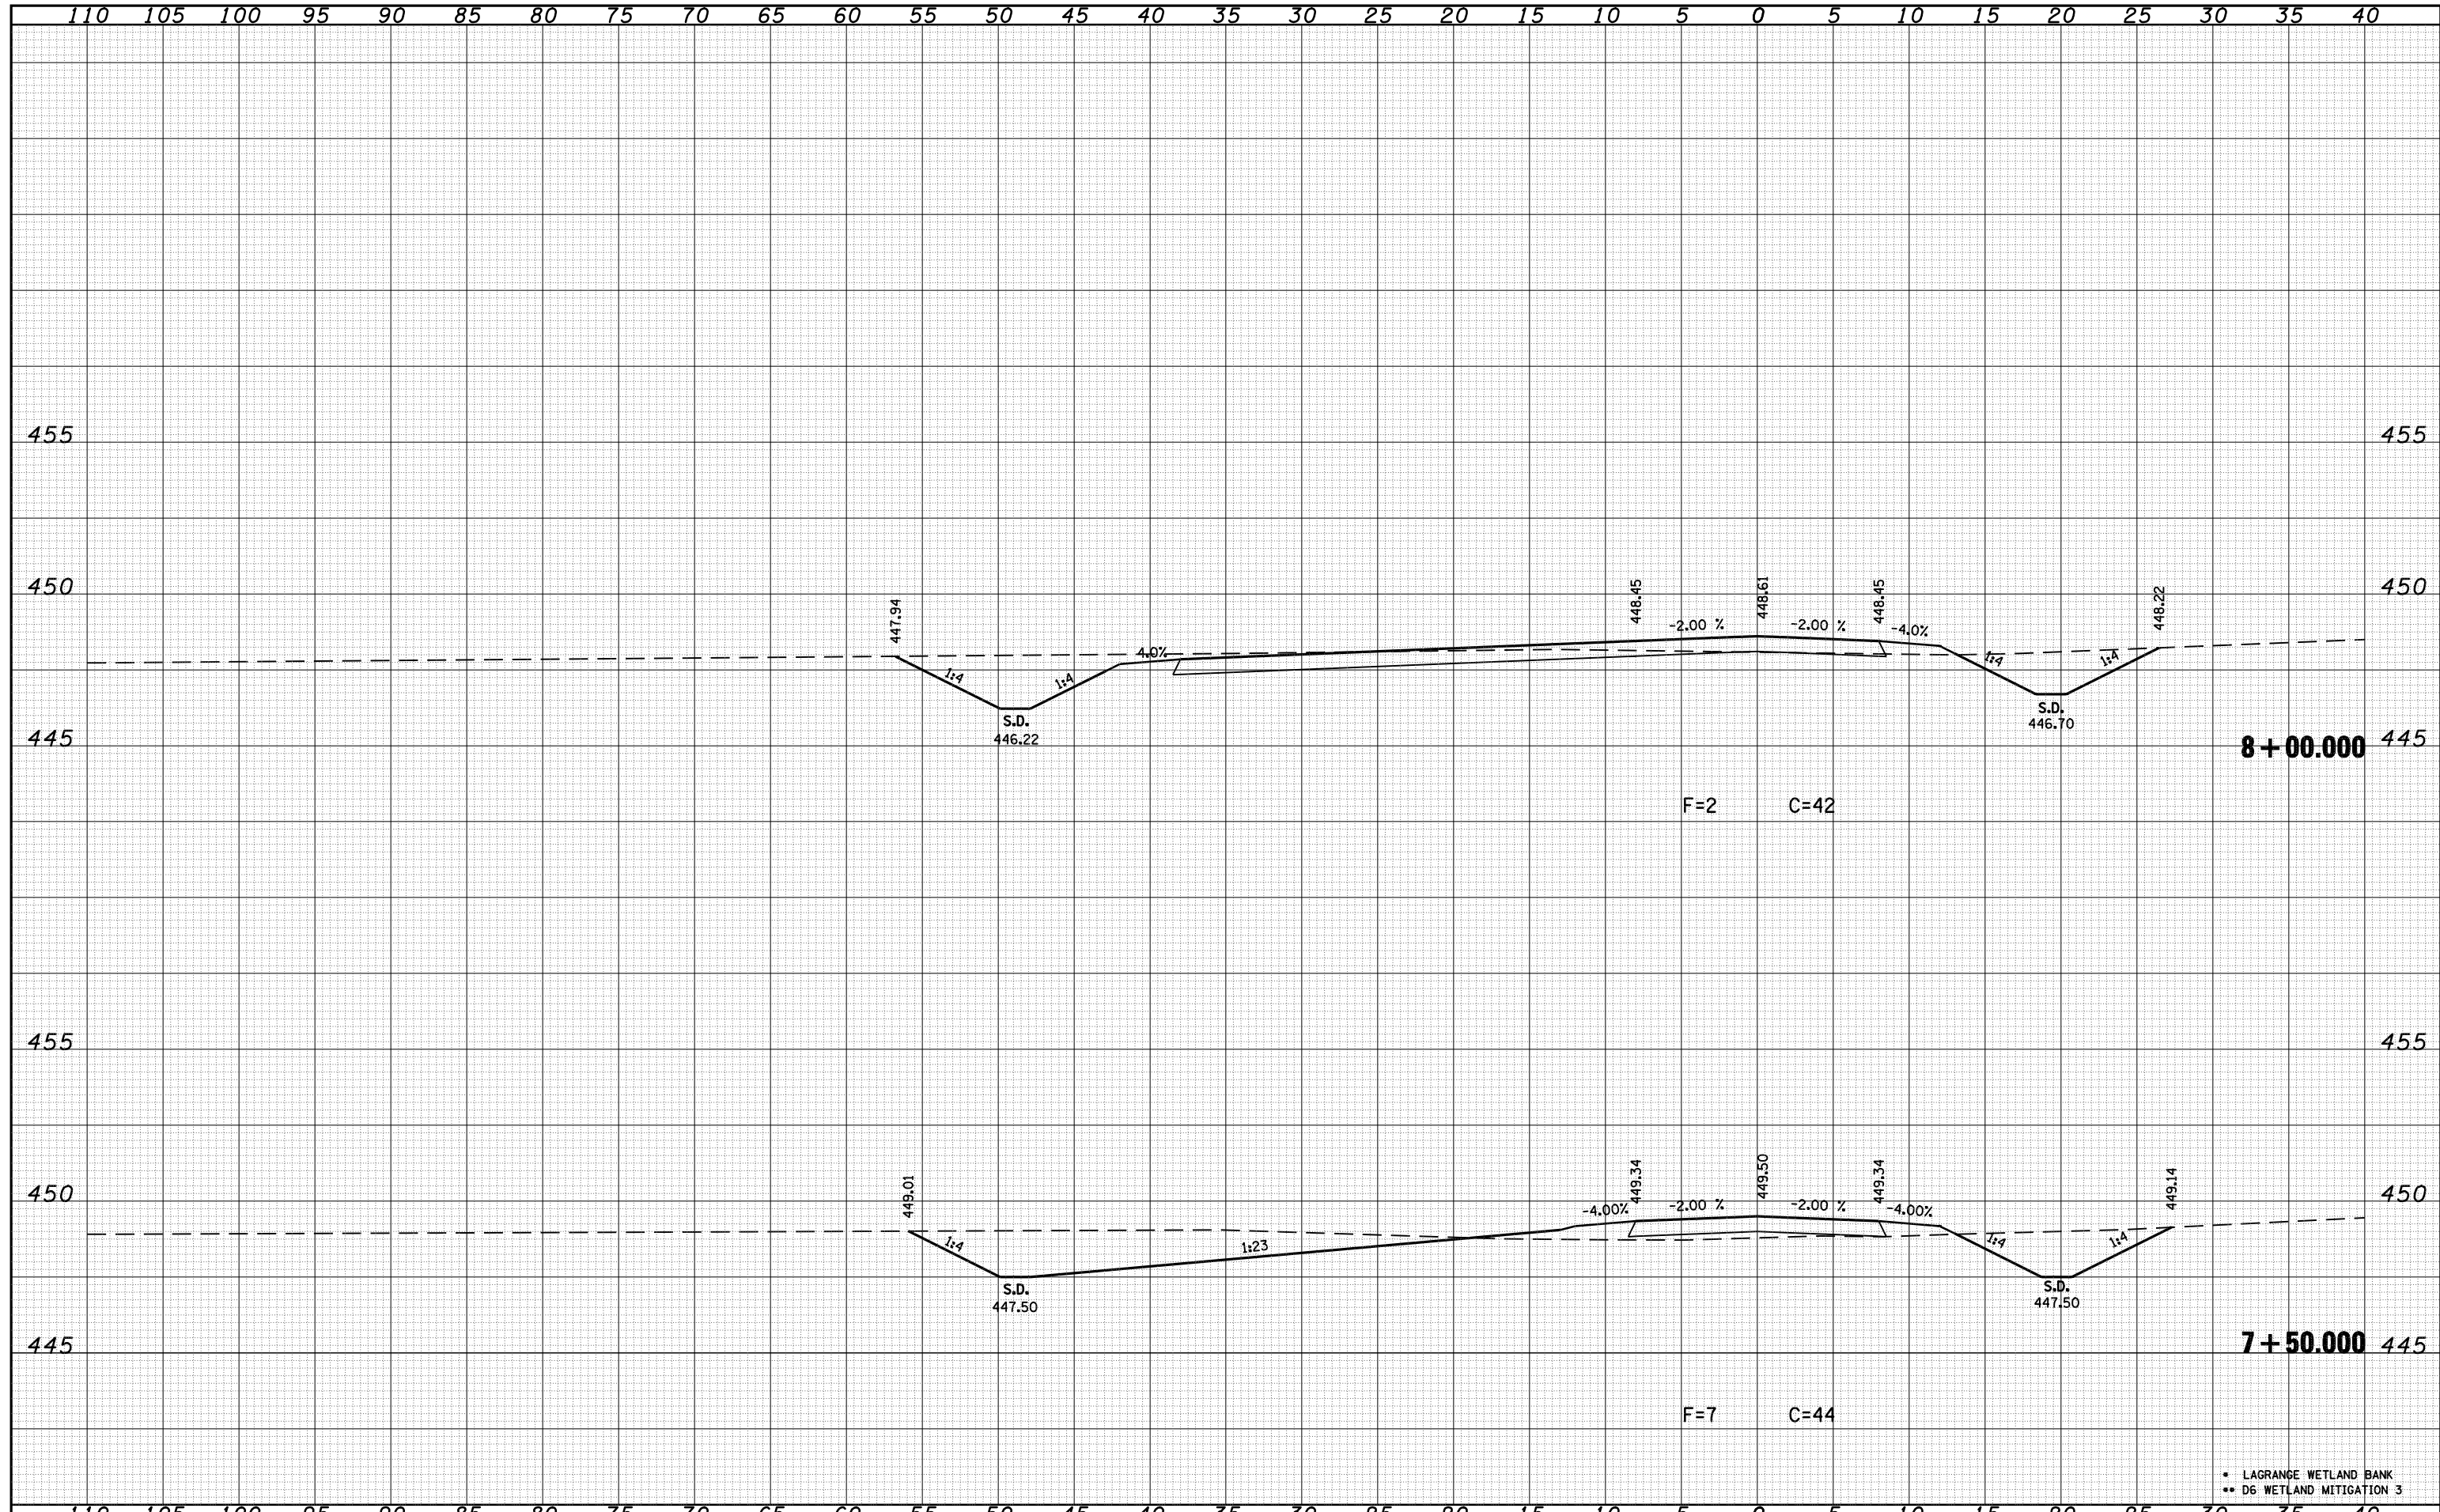

FILE NAME =	USER NAME = laughlinr1	DESIGNED -	REVISD -	STATE OF ILLINOIS DEPARTMENT OF TRANSPORTATION	CROSS SECTIONS A001B			F.A.P. RTE.	SECTION	COUNTY	TOTAL SHEETS	SHEET NO.	
C:\Projects\d650305\contract 03\xse001b\sheet.dgn		DRAWN - KPG	REVISD -		SCALE:	SHEET NO.	OF SHEETS	STA. 7+50.000	TO STA. 8+00.000	•	**	174	70
		CHECKED - JCN	REVISD -										
		DATE -	REVISD -										
		PLOT SCALE = 10.0000' / IN.											
		PLOT DATE = Mar-17-2008 12:07:45PM											
										CONTRACT NO. 72968			
										FED. ROAD DIST. NO. ILLINOIS FED. AID PROJECT			

• LAGRANGE WETLAND BANK
 ** D6 WETLAND MITIGATION 3