


DATE	
BY	
SURVEYED	
PLOTTED	
TEMPLATE	
AREAS	
CHECKED	
FINAL SURVEY	
NOTE BOOK	
NO.	

DATE	
BY	
SURVEYED	
PLOTTED	
TEMPLATE	
AREAS	
CHECKED	
ORIGINAL SURVEY	
NOTE BOOK	
NO.	

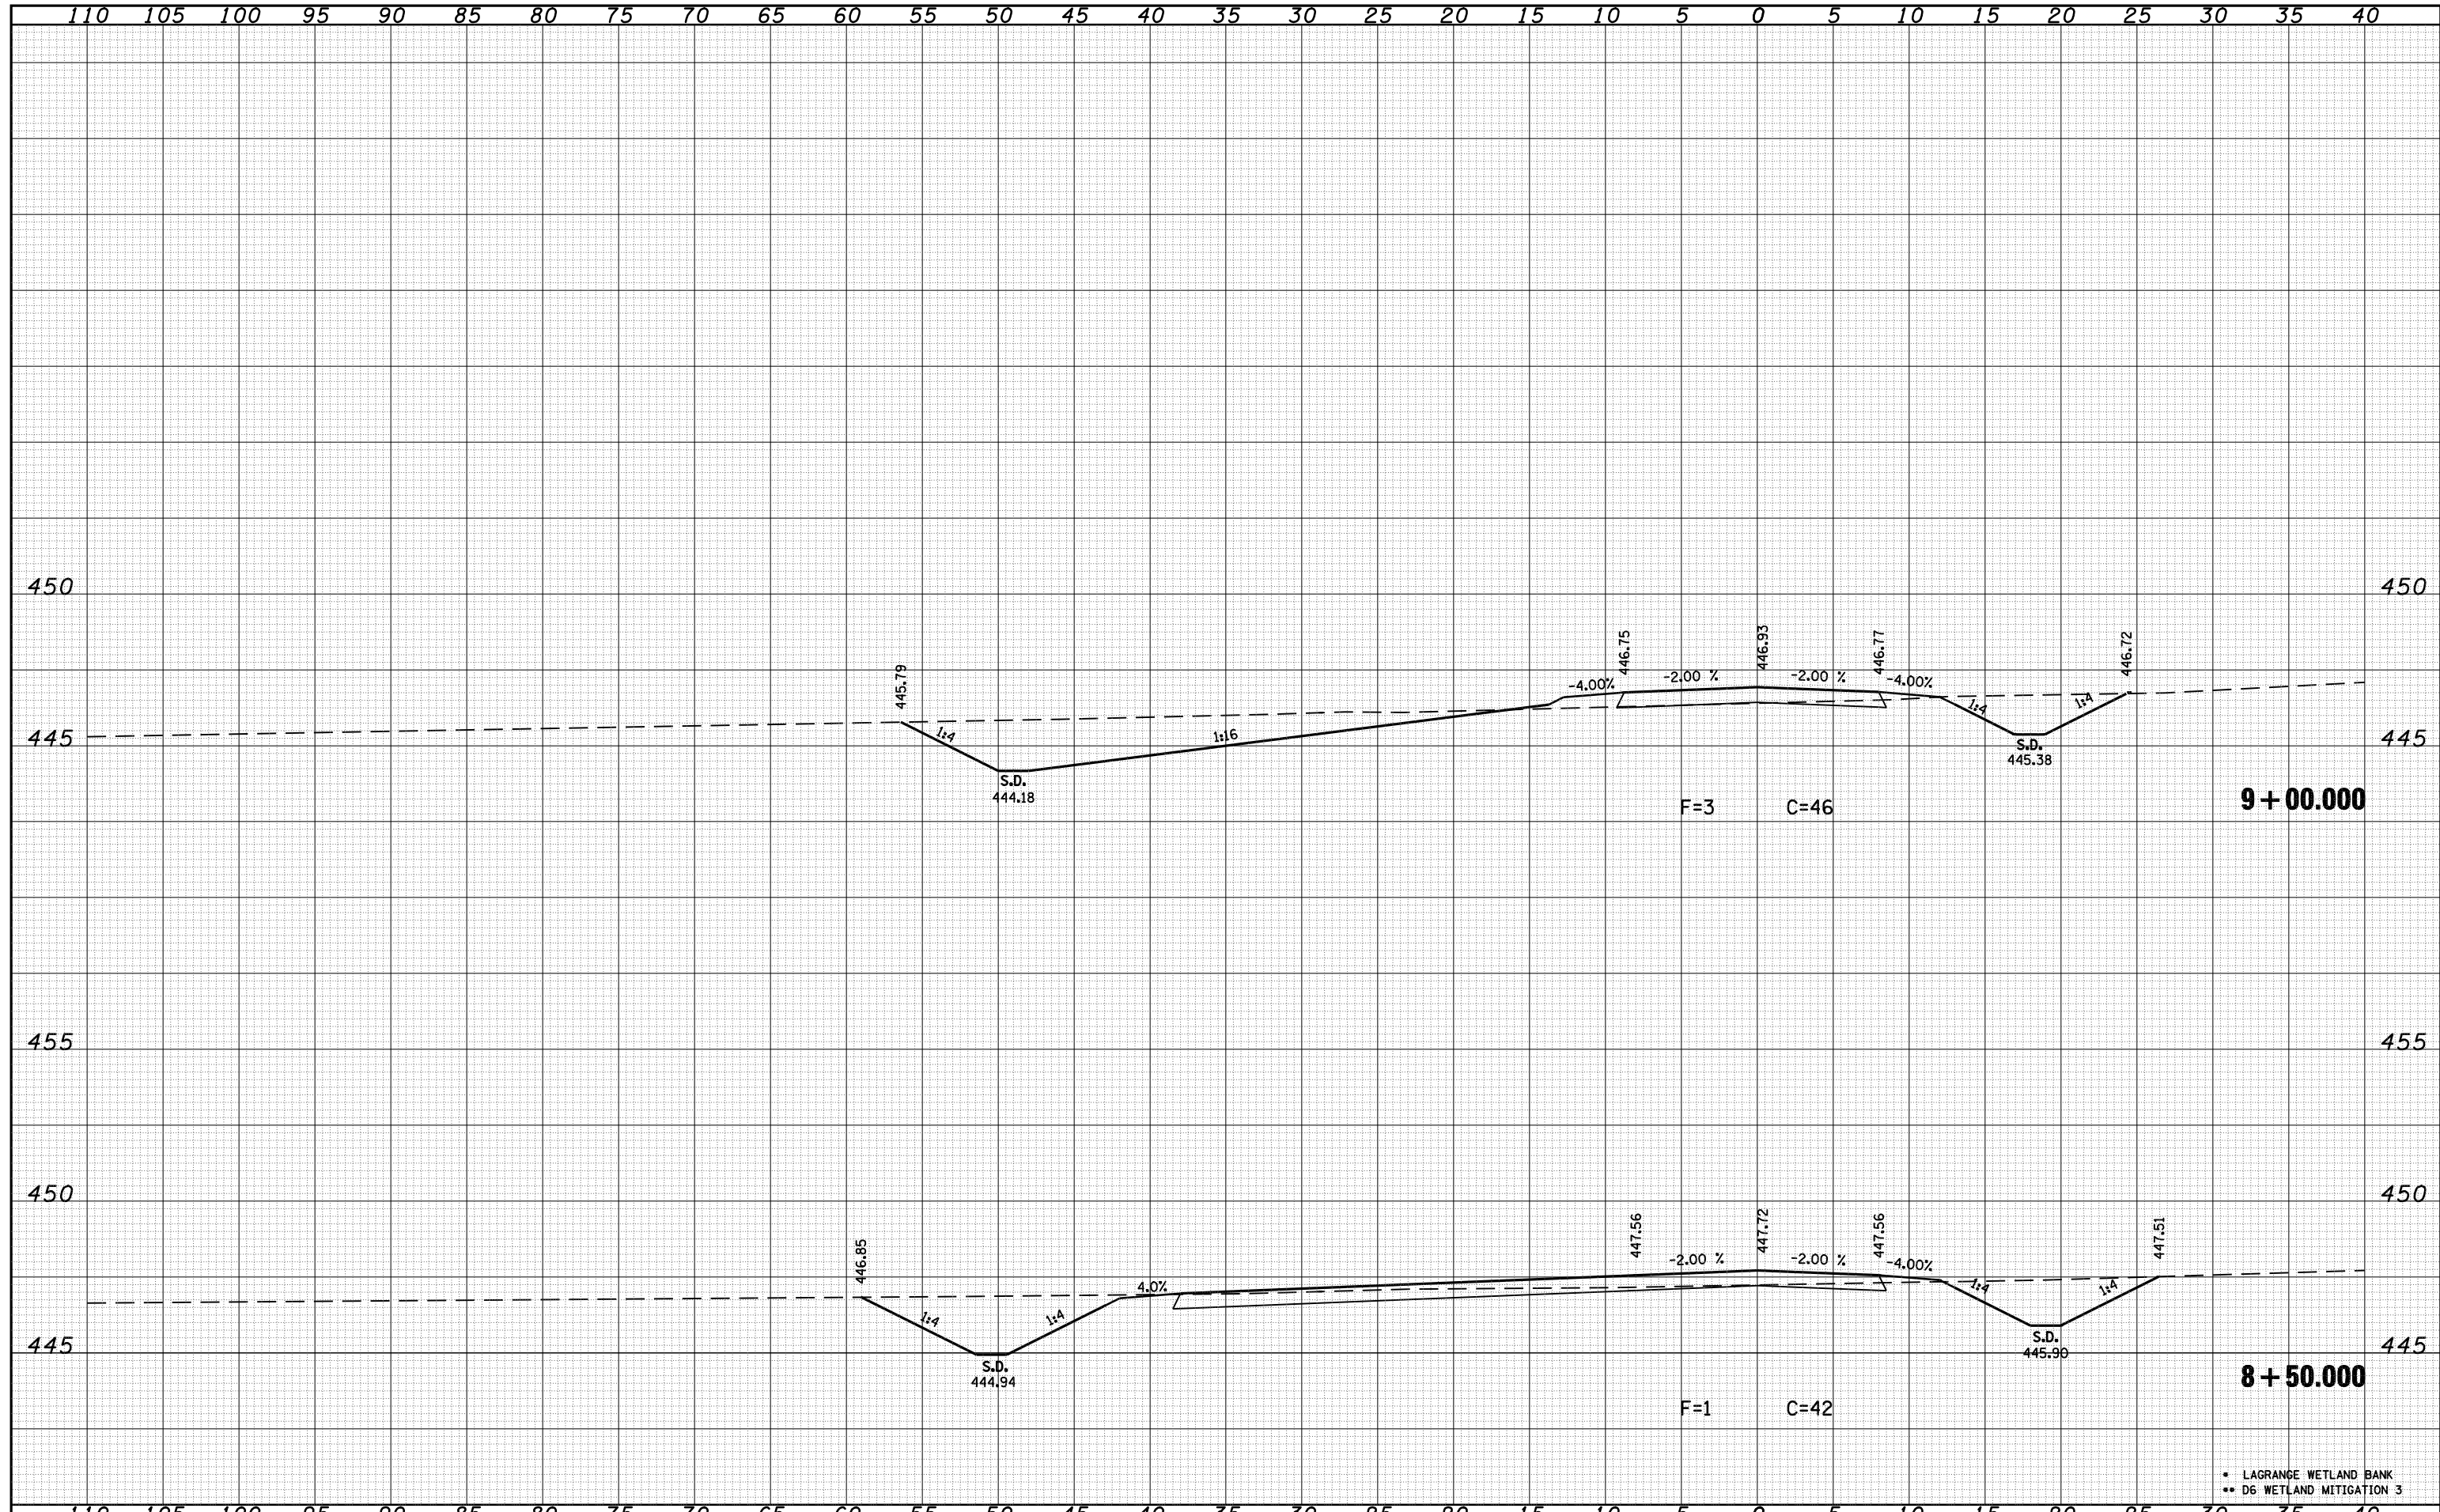

• LAGRANGE WETLAND BANK
 ** D6 WETLAND MITIGATION 3

FILE NAME =	USER NAME = laughlinr1	DESIGNED -	REVISIED -	STATE OF ILLINOIS DEPARTMENT OF TRANSPORTATION	CROSS SECTIONS A001B			F.A.P. RTE.	SECTION	COUNTY	TOTAL SHEETS	SHEET NO.
C:\Projects\d650305\contract 03\xse001bsheet.dgn		DRAWN - KPG	REVISIED -					•	**	BROWN	174	71
		CHECKED - JCN	REVISIED -		SCALE: SHEET NO. OF SHEETS STA. 8+50.000 TO STA. 9+00.000			CONTRACT NO. 72968				
		DATE -	REVISIED -		FED. ROAD DIST. NO. ILLINOIS FED. AID PROJECT							