


DATE	
BY	
SURVEYED	
PLOTTED	
TEMPLATE	
AREAS	
CHECKED	
FINAL SURVEY	
NOTE BOOK	
NO.	

DATE	
BY	
SURVEYED	
PLOTTED	
TEMPLATE	
AREAS	
CHECKED	
ORIGINAL SURVEY	
NOTE BOOK	
NO.	

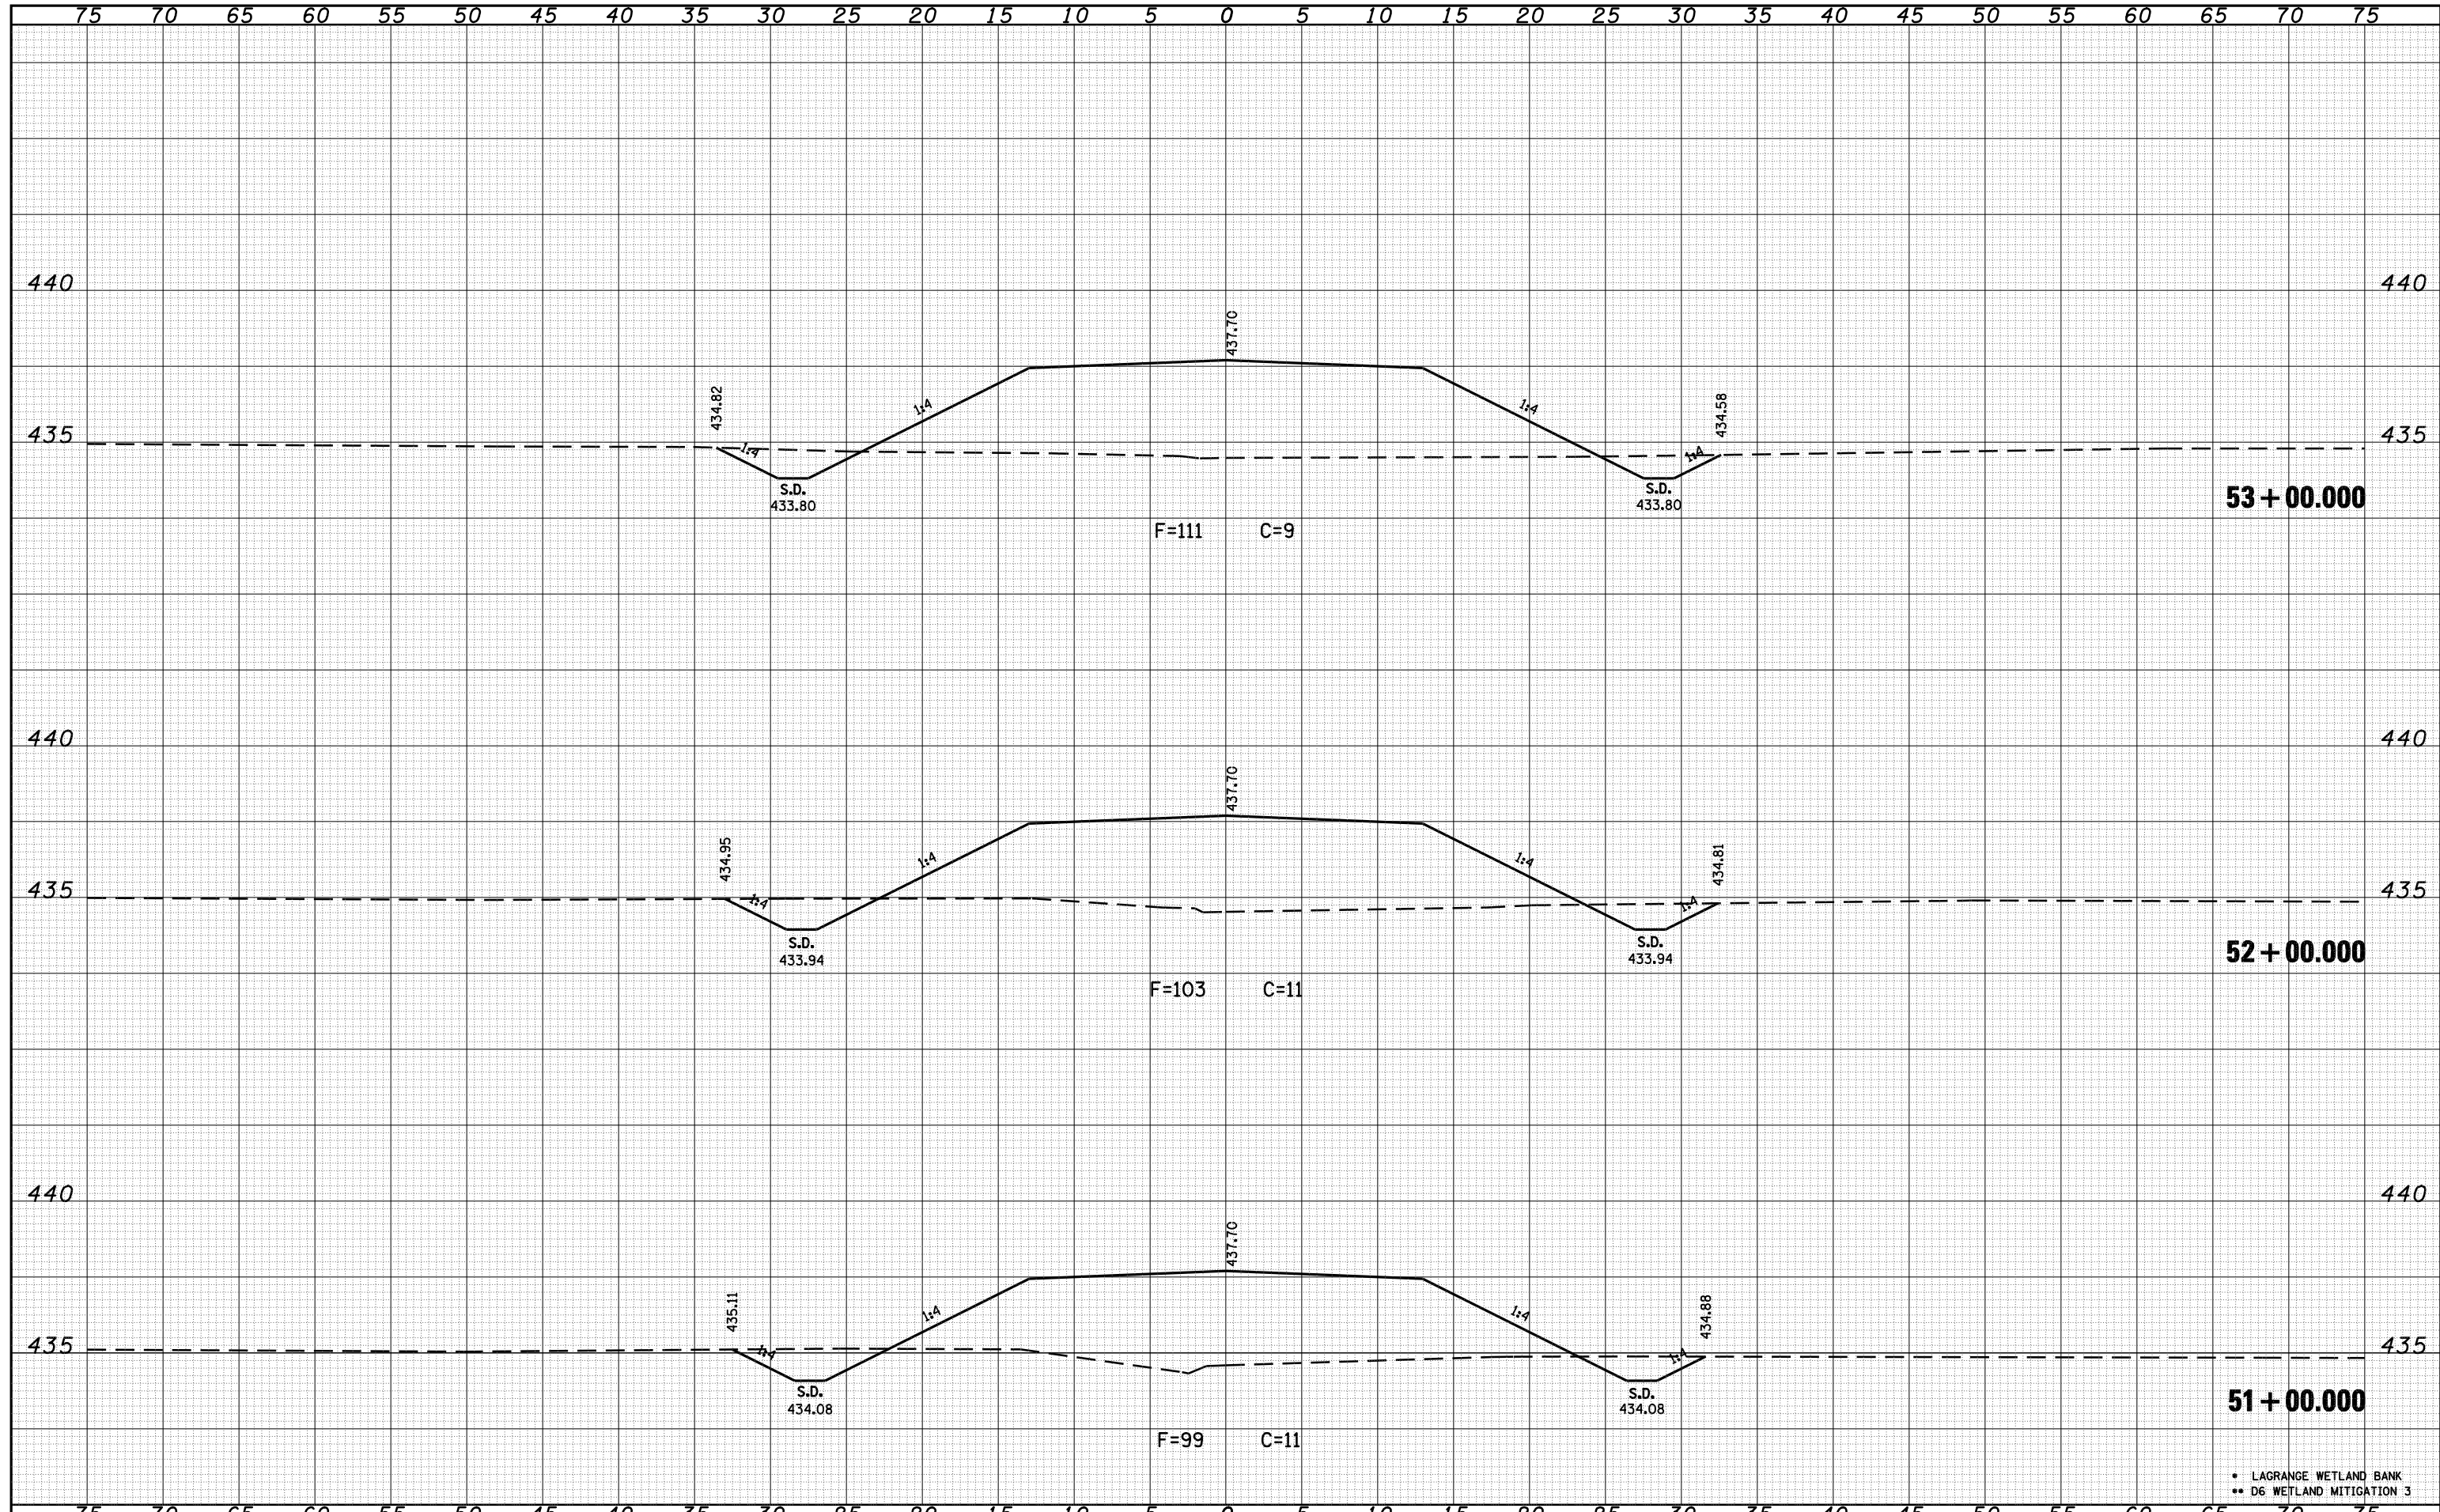

FILE NAME =	USER NAME = laughlinr1	DESIGNED -	REVISED -	STATE OF ILLINOIS DEPARTMENT OF TRANSPORTATION	CROSS SECTIONS A001A		F.A.P. RTE.	SECTION	COUNTY	TOTAL SHEETS	SHEET NO.	
C:\Projects\650305\contract 03\ase001asheet.dgn		DRAWN - KPG	REVISED -		•	••	BROWN	174	82	CONTRACT NO. 72968		
PLOT SCALE = 10.0000' / IN.		CHECKED - JCN	REVISED -		SCALE:		SHEET NO.	OF SHEETS	STA. 51+00.000	TO STA. 53+00.000	FED. ROAD DIST. NO. ILLINOIS FED. AID PROJECT	
PLOT DATE = Mar-17-2008 12:08:40PM		DATE -	REVISED -									

• LAGRANGE WETLAND BANK
 •• D6 WETLAND MITIGATION 3