


DATE	
BY	
SURVEYED	
PLOTTED	
TEMPLATE	
AREAS	
CHECKED	
FINAL SURVEY	
NOTE BOOK	
NO.	

DATE	
BY	
SURVEYED	
PLOTTED	
TEMPLATE	
AREAS	
CHECKED	
ORIGINAL SURVEY	
NOTE BOOK	
NO.	

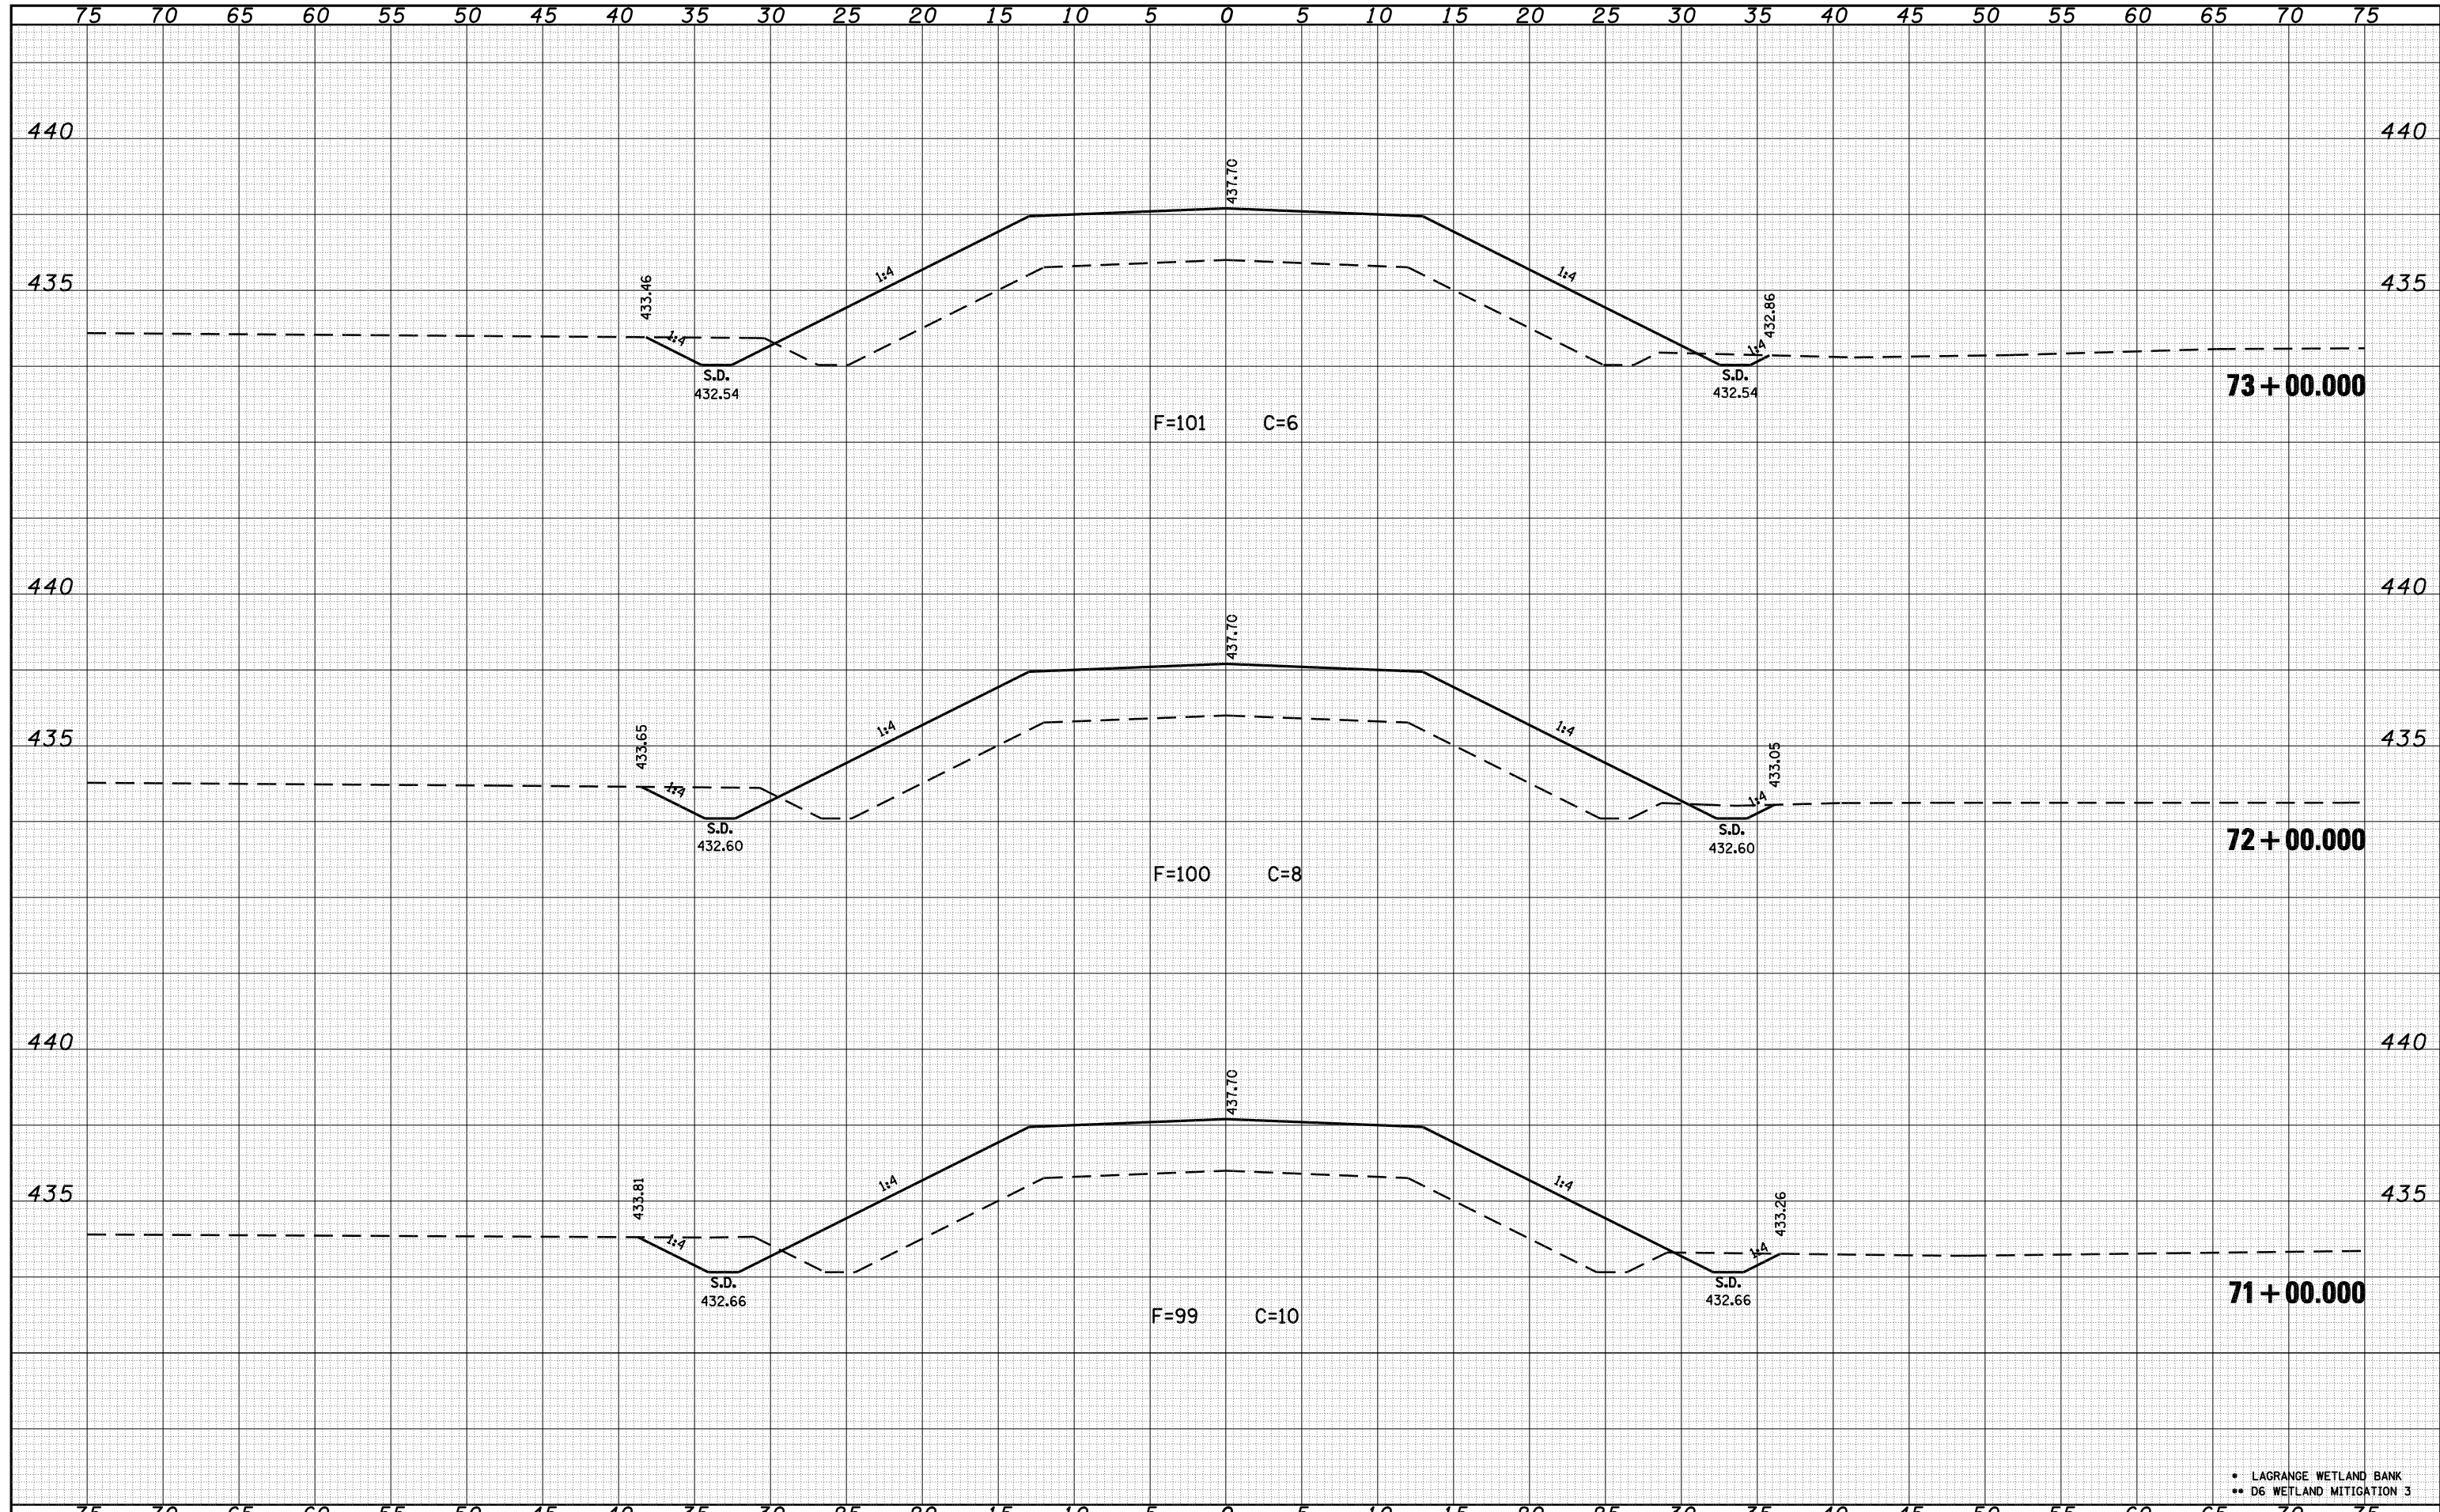

• LAGRANGE WETLAND BANK
 •• D6 WETLAND MITIGATION 3

FILE NAME = C:\Projects\d650305\contract 03\xse001asheet.dgn	USER NAME = laughlin1	DESIGNED -	REVISÉ -	STATE OF ILLINOIS DEPARTMENT OF TRANSPORTATION	CROSS SECTIONS A001A			F.A.P. RTE.	SECTION	COUNTY	TOTAL SHEETS	SHEET NO.
		DRAWN - KPG	REVISÉ -		SCALE:	SHEET NO.	OF SHEETS	STA. 71+00.000	TO STA. 73+00.000	BROWN	174	89
		CHECKED - JCN	REVISÉ -							CONTRACT NO. 72968		
		DATE -	REVISÉ -							FED. ROAD DIST. NO.	ILLINOIS	FED. AID PROJECT