


DATE	
BY	
SURVEYED	
PLOTTED	
TEMPLATE	
AREAS	
CHECKED	
FINAL SURVEY	
NOTE BOOK	
NO.	

DATE	
BY	
SURVEYED	
PLOTTED	
TEMPLATE	
AREAS	
CHECKED	
ORIGINAL SURVEY	
NOTE BOOK	
NO.	

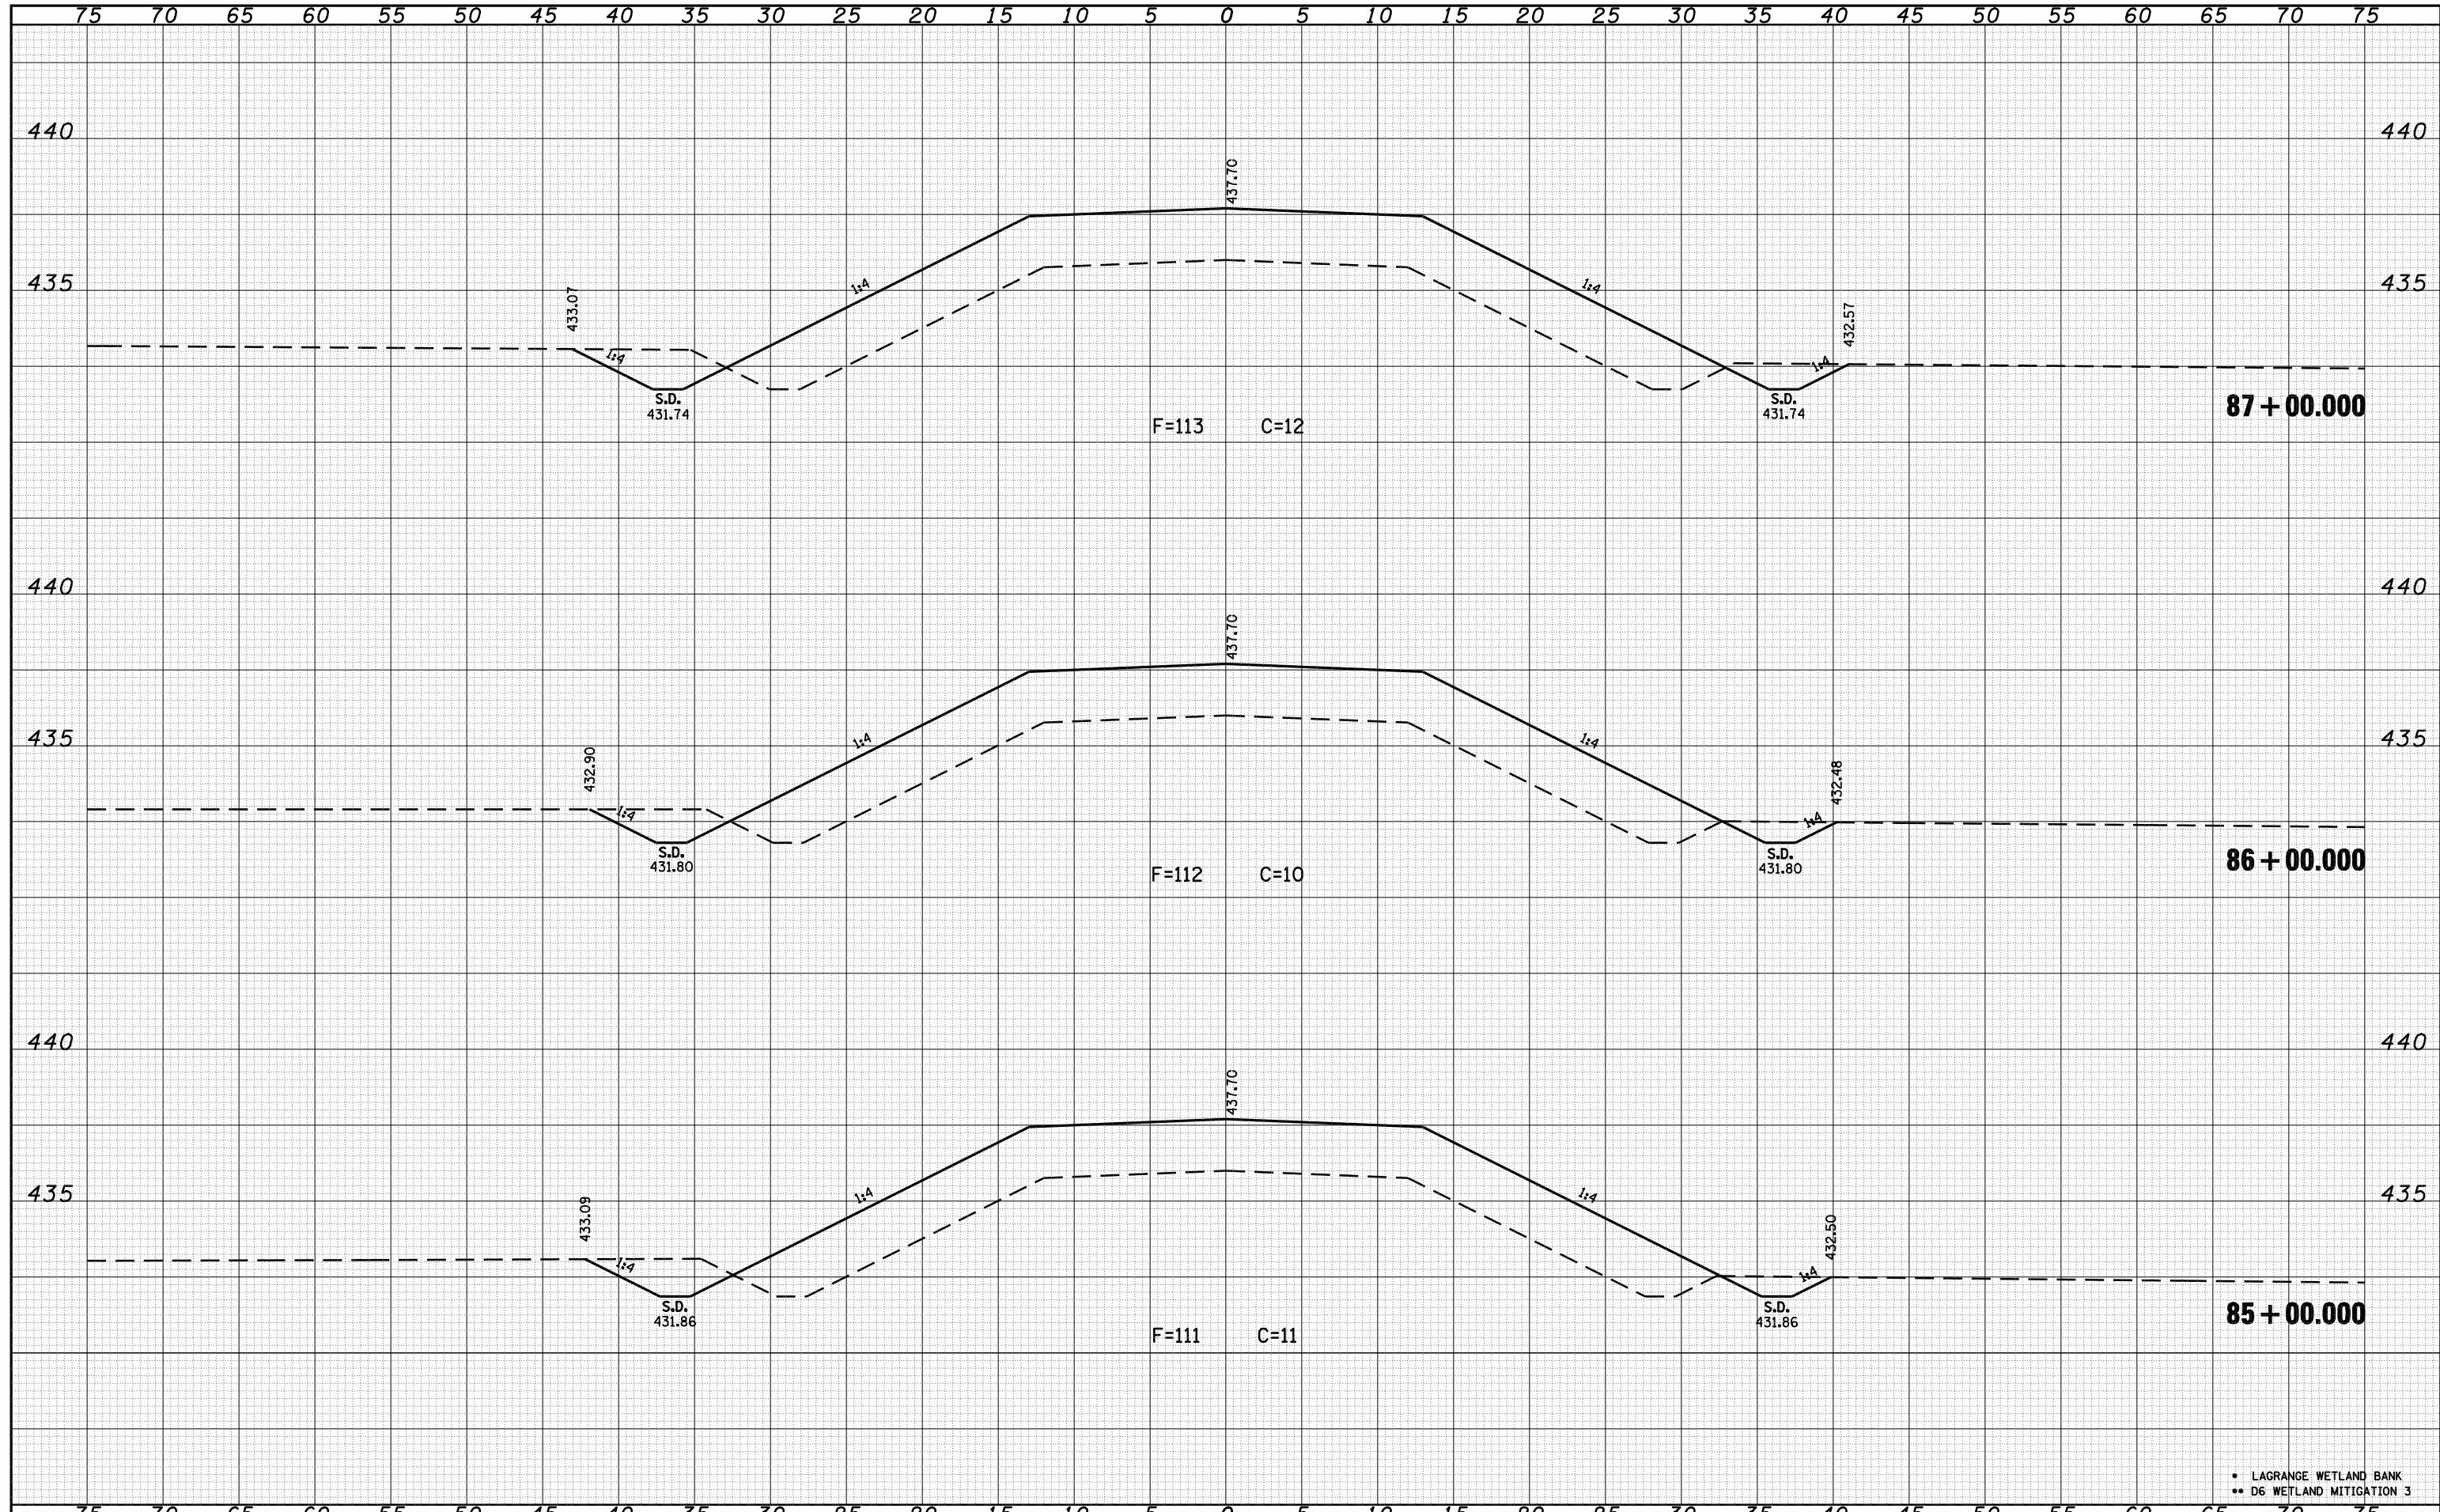

• LAGRANGE WETLAND BANK  
 •• D6 WETLAND MITIGATION 3

FILE NAME =	USER NAME = laughlin1	DESIGNED -	REVISED -	<b>STATE OF ILLINOIS DEPARTMENT OF TRANSPORTATION</b>	<b>CROSS SECTIONS A001A</b>			F.A.P. RTE.	SECTION	COUNTY	TOTAL SHEETS	SHEET NO.
C:\Projects\d650305\contract 03\xse001asheet.dgn		DRAWN - KPG	REVISED -		•	••	BROWN	174	94			
PLOT SCALE = 10.0000 ' / IN.		CHECKED - JCN	REVISED -		CONTRACT NO. 72968							
PLOT DATE = Mar-17-2008 12:09:40PM		DATE -	REVISED -		SCALE:	SHEET NO.	OF SHEETS	STA. 85+00.000 TO STA. 87+00.000	FED. ROAD DIST. NO.	ILLINOIS FED. AID PROJECT		