


| | |
|--------------|--|
| DATE | |
| BY | |
| SURVEYED | |
| PLOTTED | |
| TEMPLATE | |
| AREAS | |
| CHECKED | |
| FINAL SURVEY | |
| NOTE BOOK | |
| NO. | |

| | |
|-----------------|--|
| DATE | |
| BY | |
| SURVEYED | |
| PLOTTED | |
| TEMPLATE | |
| AREAS | |
| CHECKED | |
| ORIGINAL SURVEY | |
| NOTE BOOK | |
| NO. | |

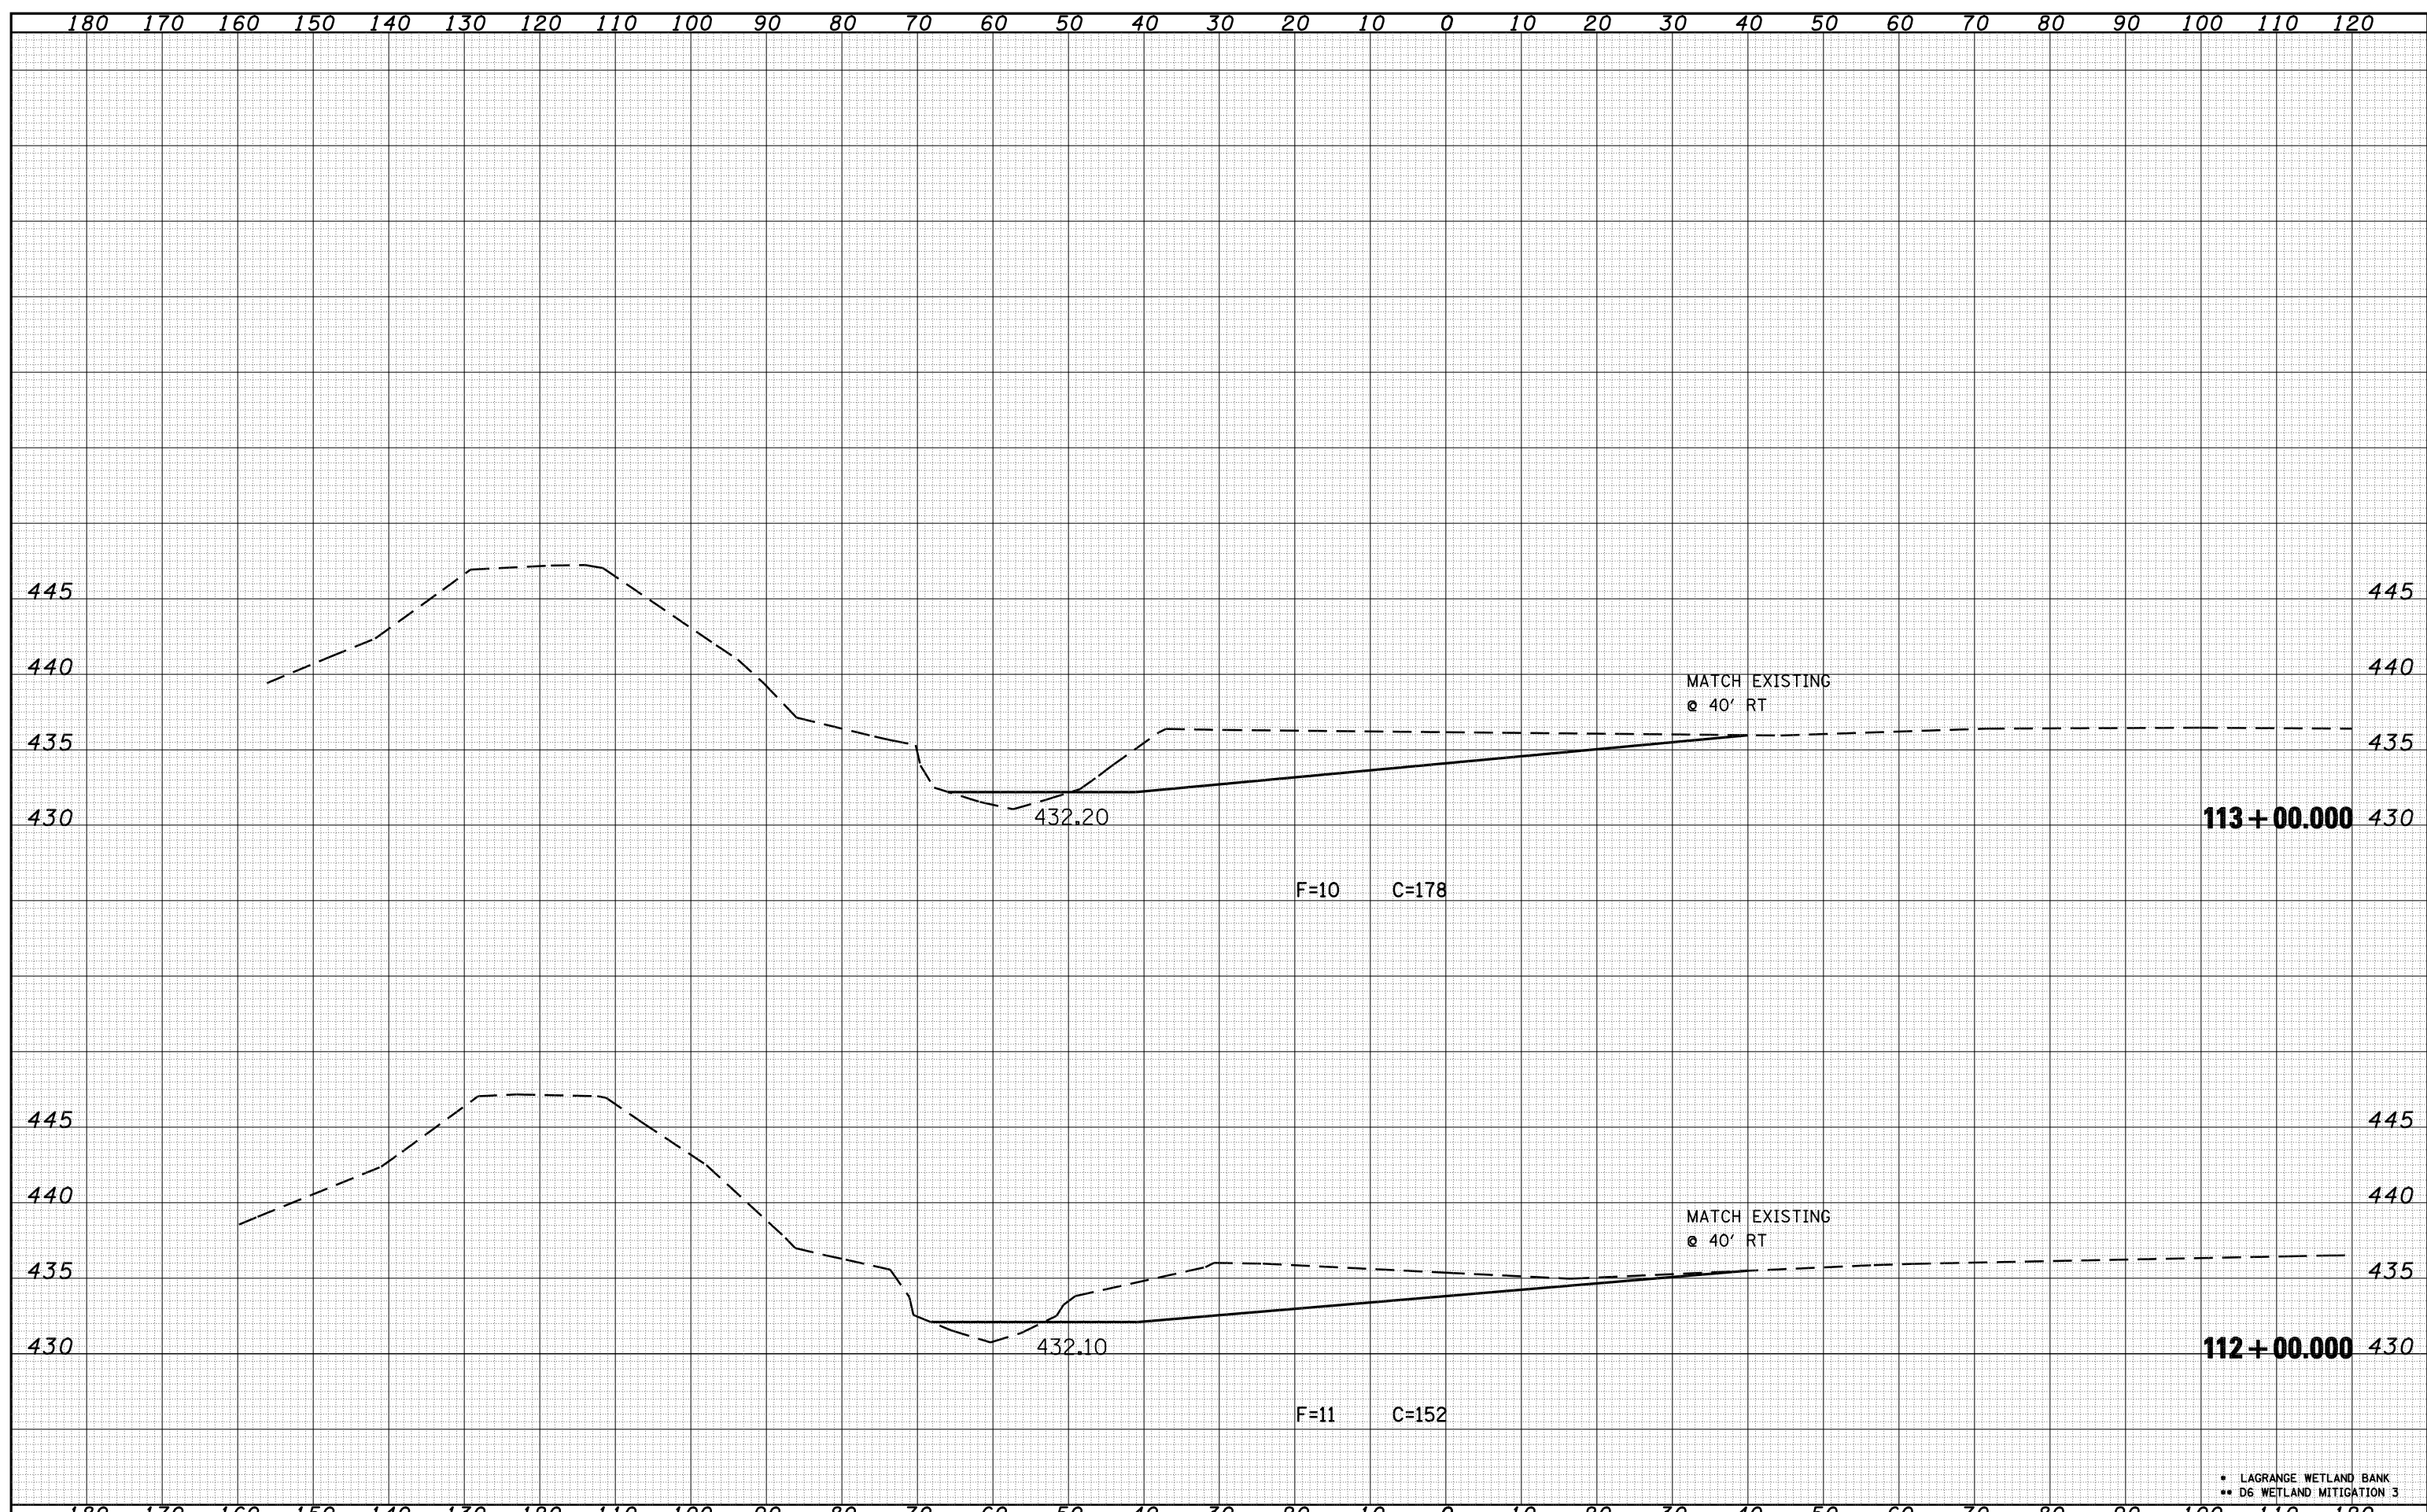

• LAGRANGE WETLAND BANK
 ** D6 WETLAND MITIGATION 3

| | | | | | | | | | | | | | |
|--|------------------------|---------------|-----------|---|----------------------------|-----------|----|-------------|-----------------|--------------------|---------------------------|-----------|---------------------------|
| FILE NAME = | USER NAME = laughlinr1 | DESIGNED - | REVISED - | STATE OF ILLINOIS DEPARTMENT OF TRANSPORTATION | CROSS SECTIONS C001 | | | F.A.P. RTE. | SECTION | COUNTY | TOTAL SHEETS | SHEET NO. | |
| C:\Projects\d650305\contract 03\xsc001\sheet.dgn | | DRAWN - KPG | REVISED - | | SCALE: | SHEET NO. | OF | SHEETS | STA. 112+00.000 | TO STA. 113+00.000 | BROWN | 174 | 112 |
| | | CHECKED - JCN | REVISED - | | | | | | | | CONTRACT NO. 72968 | | |
| | | DATE - | REVISED - | | | | | | | | FED. ROAD DIST. NO. | | ILLINOIS FED. AID PROJECT |