



240 260 280 300 320 340 360 380 400 420 440 460 480 500 520 540 560 580 600 620 640 660 680 700 720 740 760 780 800 820 840

FINAL SURVEY NO.	SURVEYED PLOTTED TEMPLATE AREAS CHECKED	BY	DATE

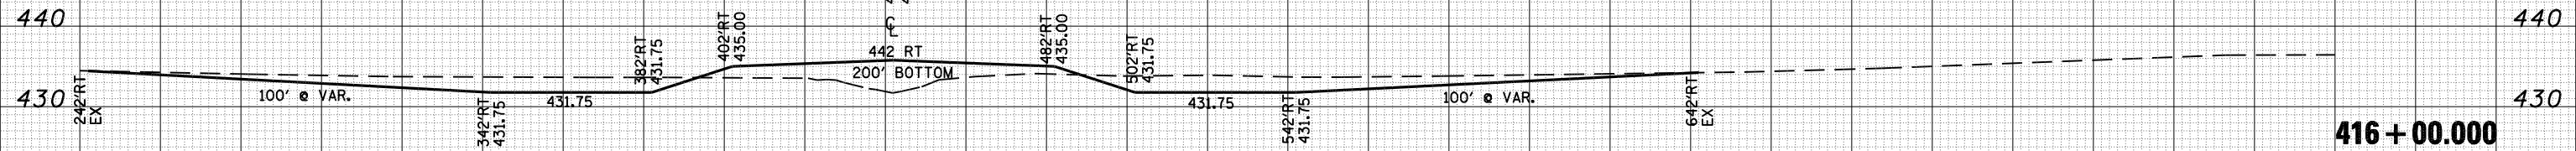

F=179 C=362

ORIGINAL SURVEY NO.	SURVEYED PLOTTED TEMPLATE AREAS CHECKED	BY	DATE

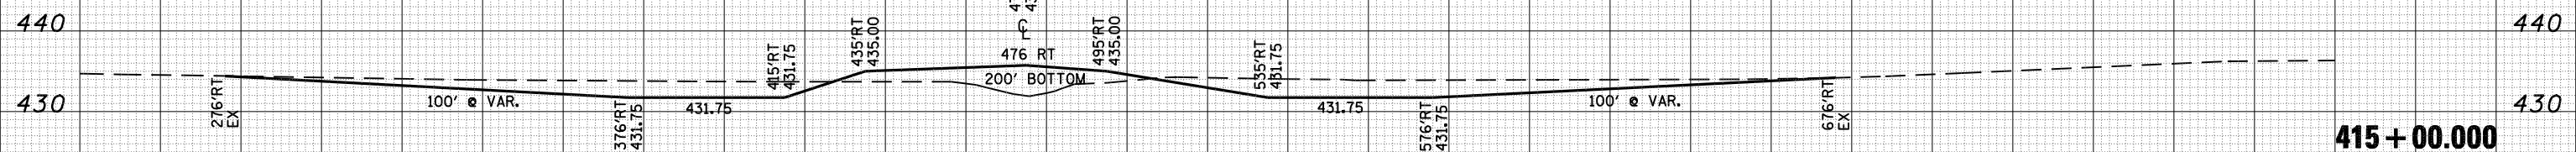

F=145 C=415



F=158 C=411

• LAGRANGE WETLAND BANK  
•• D6 WETLAND MITIGATION 3

FILE NAME = C:\Projects\d650305\contract 03\xs_001csheet.dgn	USER NAME = laughlinr1	DESIGNED -	REVISD -	<p align="center"><b>STATE OF ILLINOIS</b> <b>DEPARTMENT OF TRANSPORTATION</b></p> <p align="center"><b>CROSS SECTIONS J001</b></p>	F.A.P. RTE.	SECTION	COUNTY	TOTAL SHEETS	SHEET NO.
		DRAWN - KPG	REVISD -		•	••	BROWN	174	125
		CHECKED - JCN	REVISD -		CONTRACT NO. 72968				
		DATE - Mar-17-2008 12:11:37PM	REVISD -		SCALE:	SHEET NO.	OF SHEETS	STA. 414+00.000 TO STA. 416+00.000	FED. ROAD DIST. NO.