


150 140 130 120 110 100 90 80 70 60 50 40 30 20 10 0 10 20 30 40 50 60 70 80 90 100 110 120 130 140 150

|      |    |           |          |
|------|----|-----------|----------|
| DATE | BY | SURVEYED  | PLOTTED  |
|      |    | NOTE BOOK | TEMPLATE |
|      |    | AREAS     | CHECKED  |
|      |    | AREAS     | CHECKED  |

|      |    |           |          |
|------|----|-----------|----------|
| DATE | BY | SURVEYED  | PLOTTED  |
|      |    | NOTE BOOK | TEMPLATE |
|      |    | AREAS     | CHECKED  |
|      |    | AREAS     | CHECKED  |

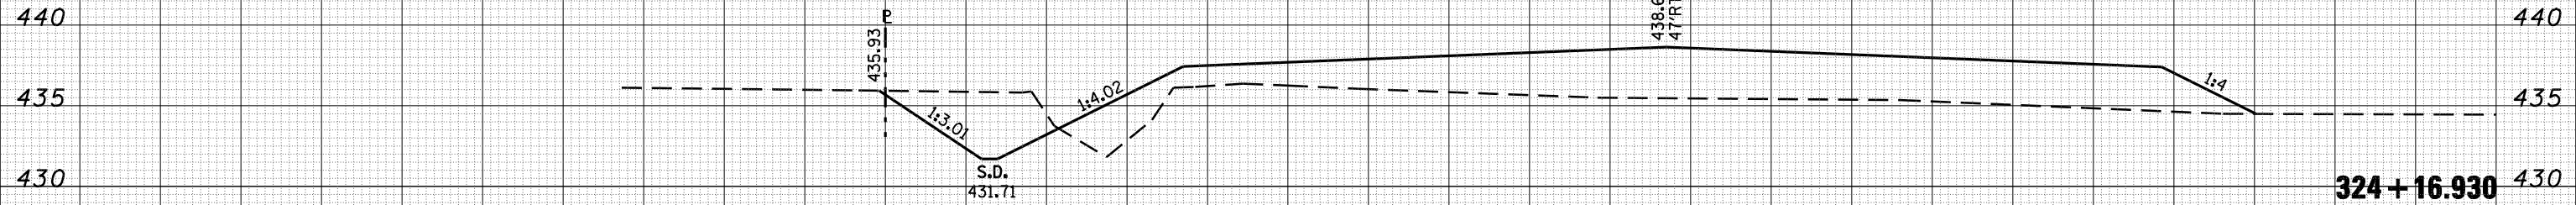

\* LAGRANGE WETLAND BANK  
 \*\* D6 WETLAND MITIGATION 3

|   |                        |               |            |   |   |           |           |                                    |         |        |              |           |     |
|---|------------------------|---------------|------------|---|---|-----------|-----------|------------------------------------|---------|--------|--------------|-----------|-----|
| FILE NAME = C:\Projects\d650305\contract 03\sheet001sheet.dgn | USER NAME = laughlinr1 | DESIGNED -    | REVISIED - | <b>STATE OF ILLINOIS<br/>DEPARTMENT OF TRANSPORTATION</b> | <b>CROSS SECTIONS B001</b>                    |           |           | F.A.P. RTE.                        | SECTION | COUNTY | TOTAL SHEETS | SHEET NO. |     |
|   |                        | DRAWN - KPG   | REVISIED - |   | SCALE:  | SHEET NO. | OF SHEETS | STA. 324+16.930 TO STA. 324+16.930 | •       | **     | BROWN        | 174       | 150 |
|   |                        | CHECKED - JCN | REVISIED - |   | CONTRACT NO. 72968                            |           |           |                                    |         |        |              |           |     |
|   |                        | DATE -        | REVISIED - |   | FED. ROAD DIST. NO. ILLINOIS FED. AID PROJECT |           |           |                                    |         |        |              |           |     |