


DATE	
BY	
FINAL SURVEY NO.	
SURVEYED PLOTTED	
TEMPLATE AREAS CHECKED	
NOTE BOOK AREAS CHECKED	

DATE	
BY	
ORIGINAL SURVEY NO.	
SURVEYED PLOTTED	
TEMPLATE AREAS CHECKED	
NOTE BOOK AREAS CHECKED	

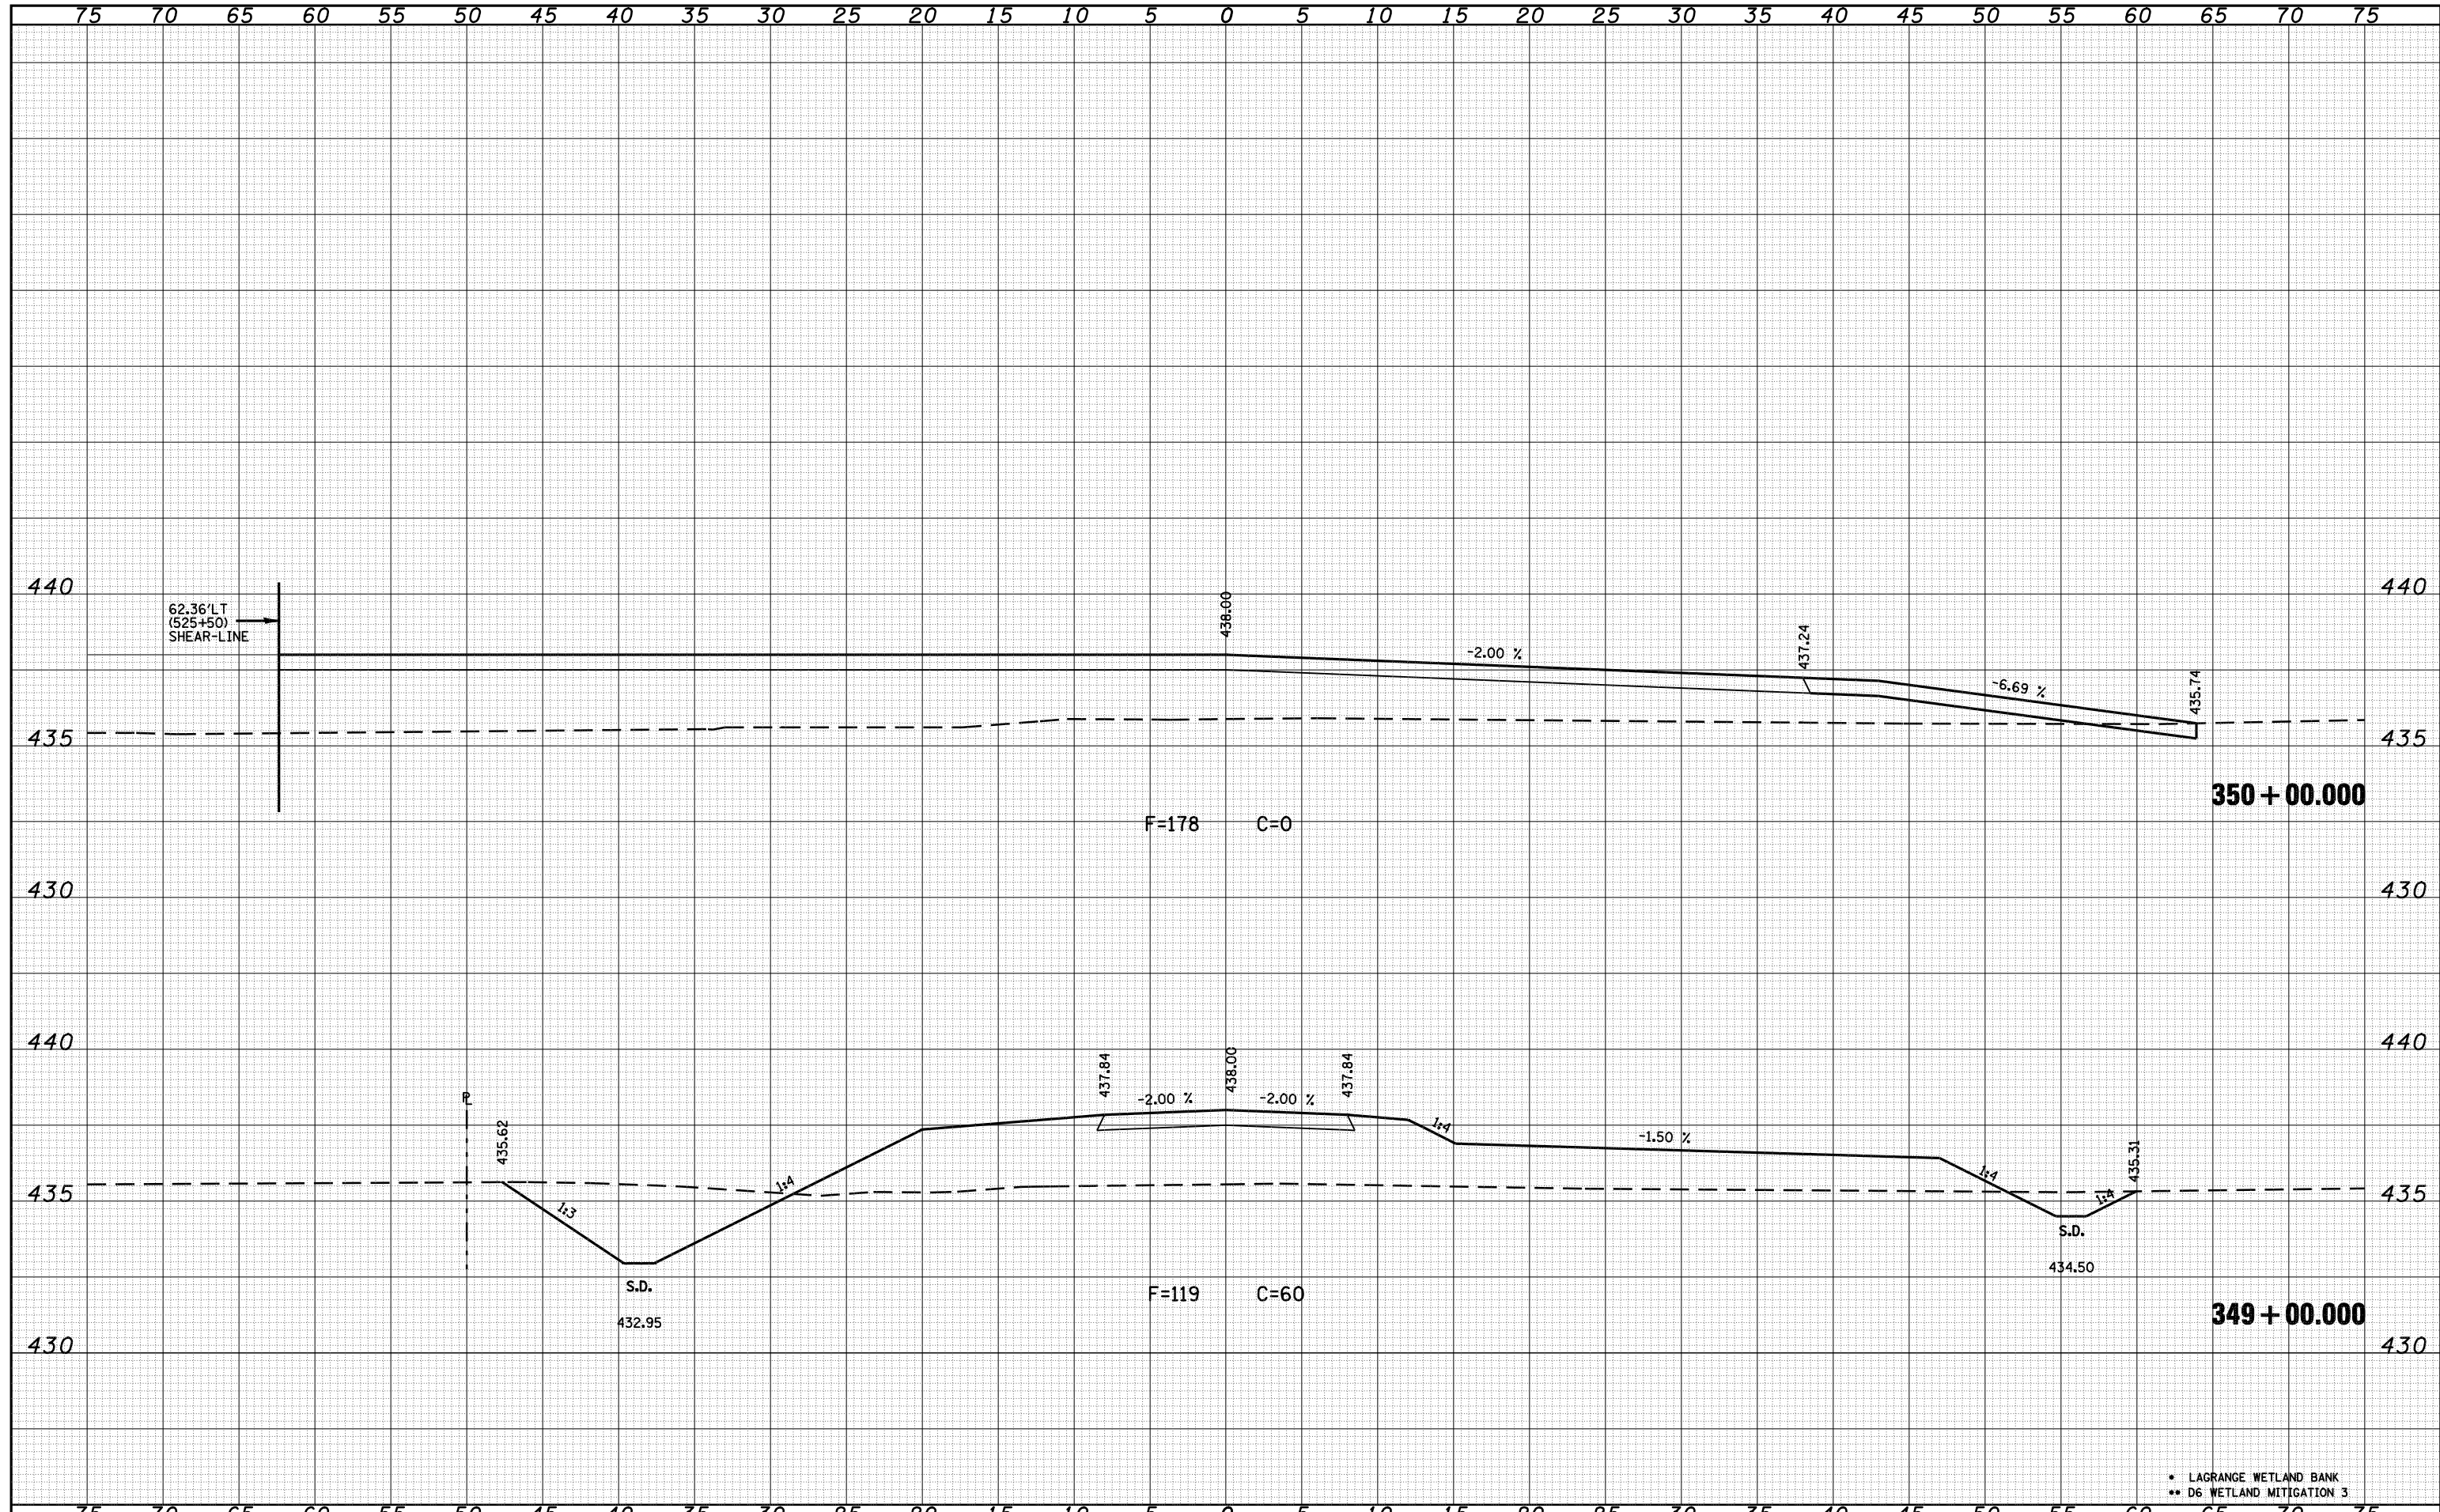

FILE NAME = C:\Projects\d650305\contract 03\sheet01sheet.dgn
 USER NAME = laughlin1

DESIGNED -	REVISD -
DRAWN - KPG	REVISD -
CHECKED - JCN	REVISD -
DATE -	REVISD -

SCALE: 1/4" = 10.0000' / IN.
PLOT DATE = Mar-17-2008 12:13:18PM

**STATE OF ILLINOIS
DEPARTMENT OF TRANSPORTATION**

CROSS SECTIONS B001

SCALE: SHEET NO. OF SHEETS STA. 349+00.000 TO STA.

F.A.P. RTE.	SECTION	COUNTY	TOTAL SHEETS	SHEET NO.
*	**	BROWN	174	162
CONTRACT NO. 72968				
FED. ROAD DIST. NO. ILLINOIS FED. AID PROJECT				

* LAGRANGE WETLAND BANK
 ** D6 WETLAND MITIGATION 3