
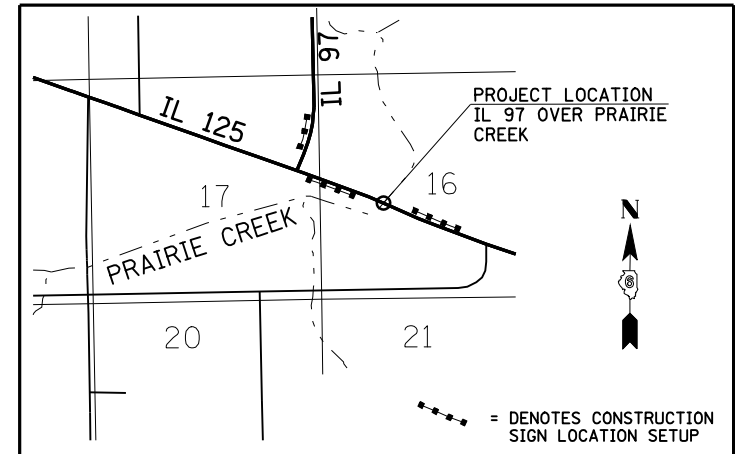
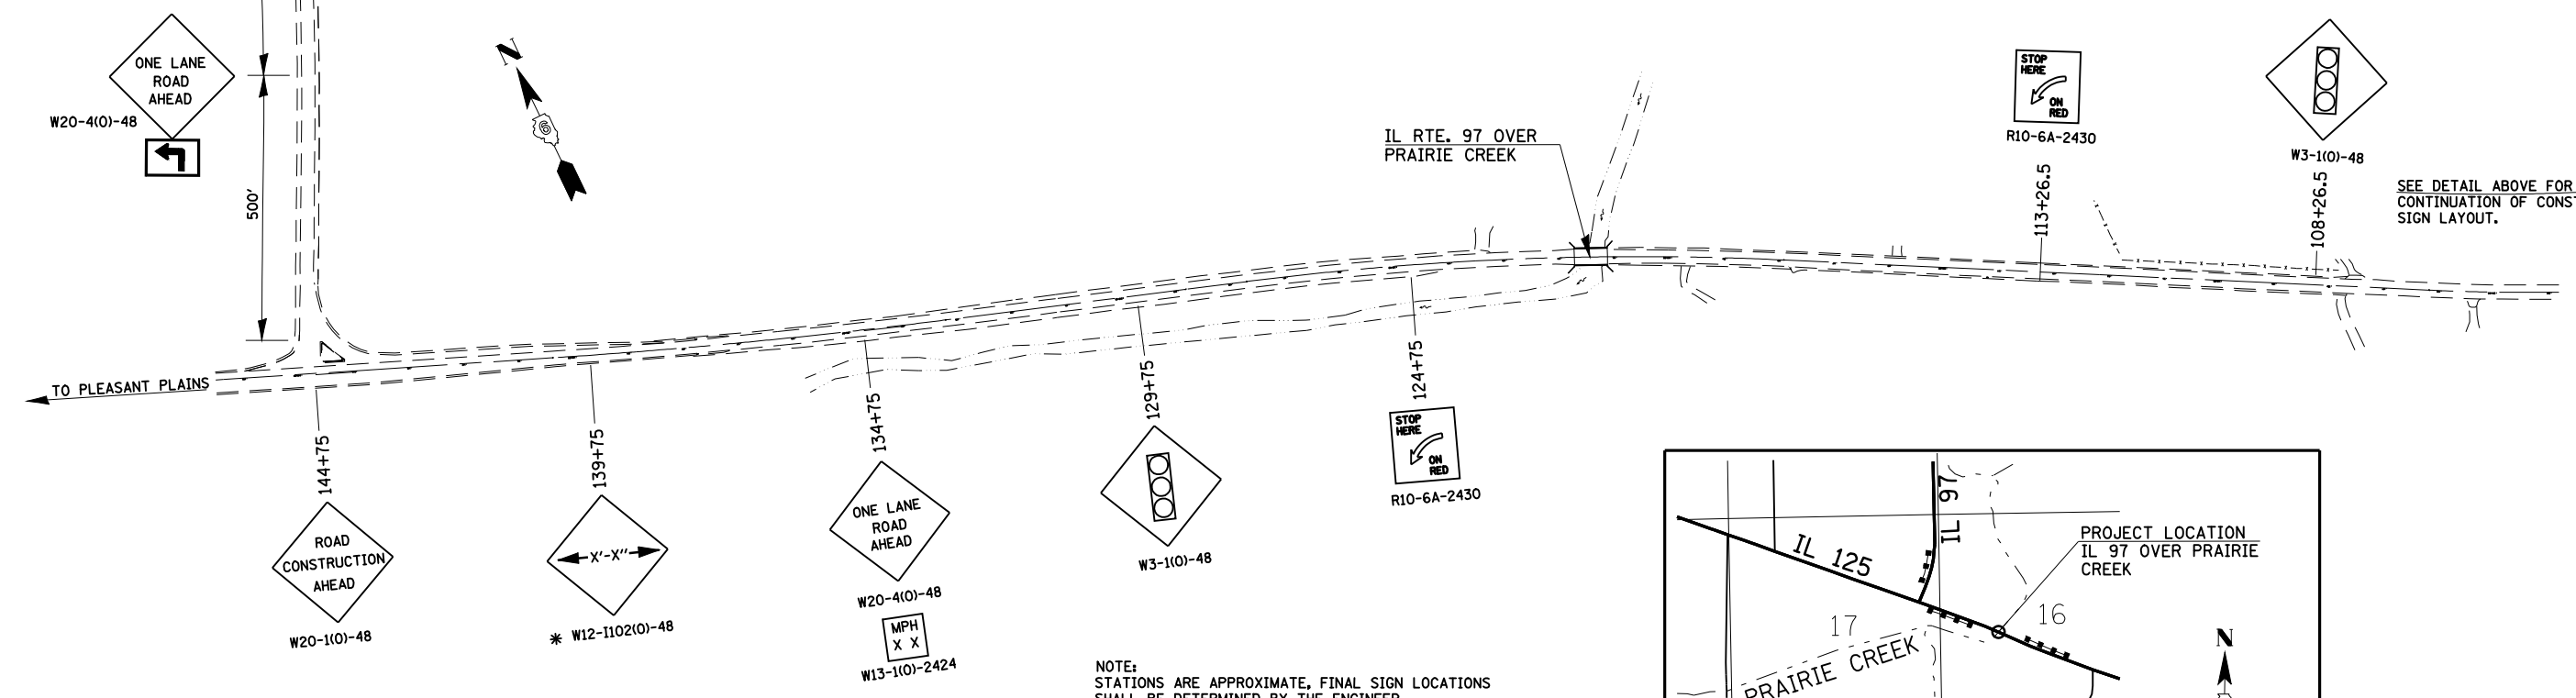
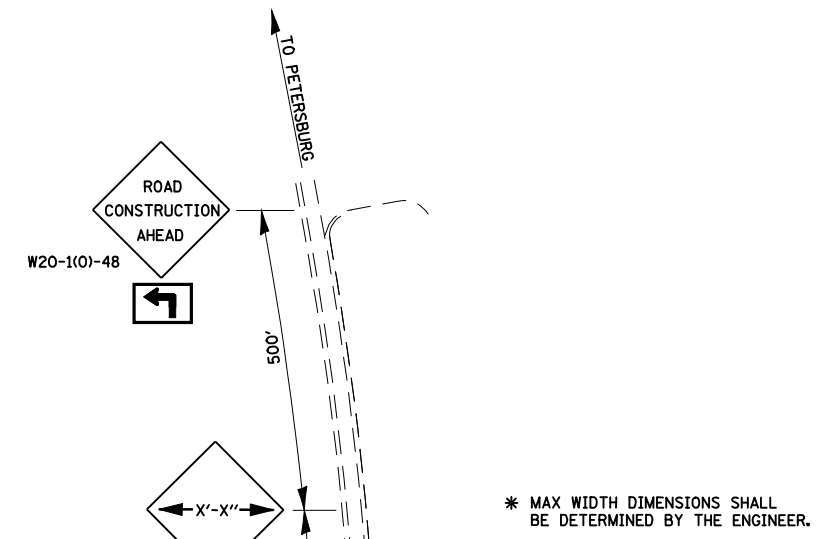


TYPICAL ROAD CONSTRUCTION SIGNING DETAIL FOR IL RTE. 97

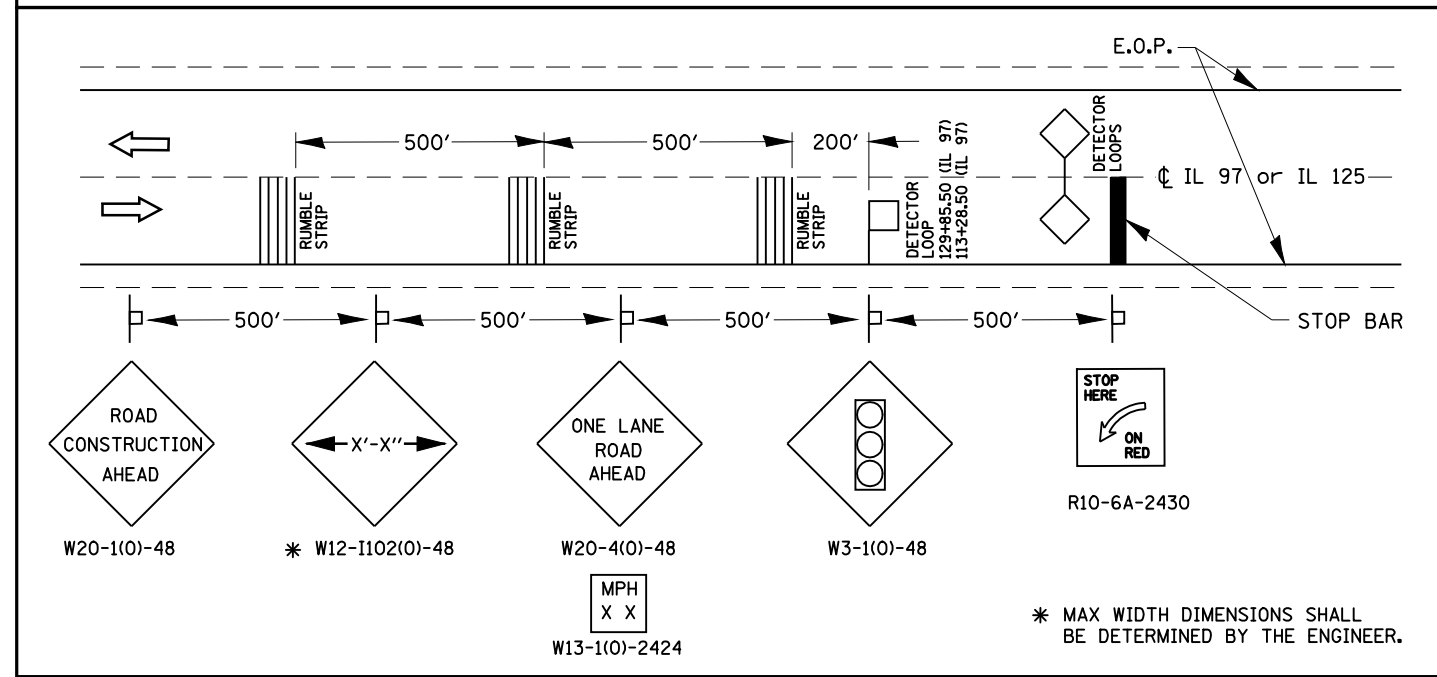

FILE NAME =	USER NAME = laughlinr1	DESIGNED - RTS	REVISED -
C:\Projects\d672b70\cad\sheet\cad672b70-staging.dgn		DRAWN - RTS	REVISED -
PLOT SCALE = 40.0000' / IN.		CHECKED - MEB	REVISED -
PLOT DATE = Mar-31-2008 10:24:14AM		DATE - 03-27-08	REVISED -

STATE OF ILLINOIS
DEPARTMENT OF TRANSPORTATION

CONSTRUCTION SIGNING LAYOUT	
SCALE:	SHEET NO. 1 OF 1 SHEETS STA. TO STA.

F.A.P. RTE.	SECTION	COUNTY	TOTAL SHEETS	SHEET NO.
67	(WBR)	SANGAMON	29	13A
CONTRACT NO. 72B70				
FED. ROAD DIST. NO. ILLINOIS FED. AID PROJECT				