


DATE	
BY	
SURVEYED	
PLOTTED	
TEMPLATE	
AREAS	
CHECKED	
FINAL SURVEY	
NOTE BOOK	
NO.	

DATE	
BY	
SURVEYED	
PLOTTED	
TEMPLATE	
AREAS	
CHECKED	
ORIGINAL SURVEY	
NOTE BOOK	
NO.	

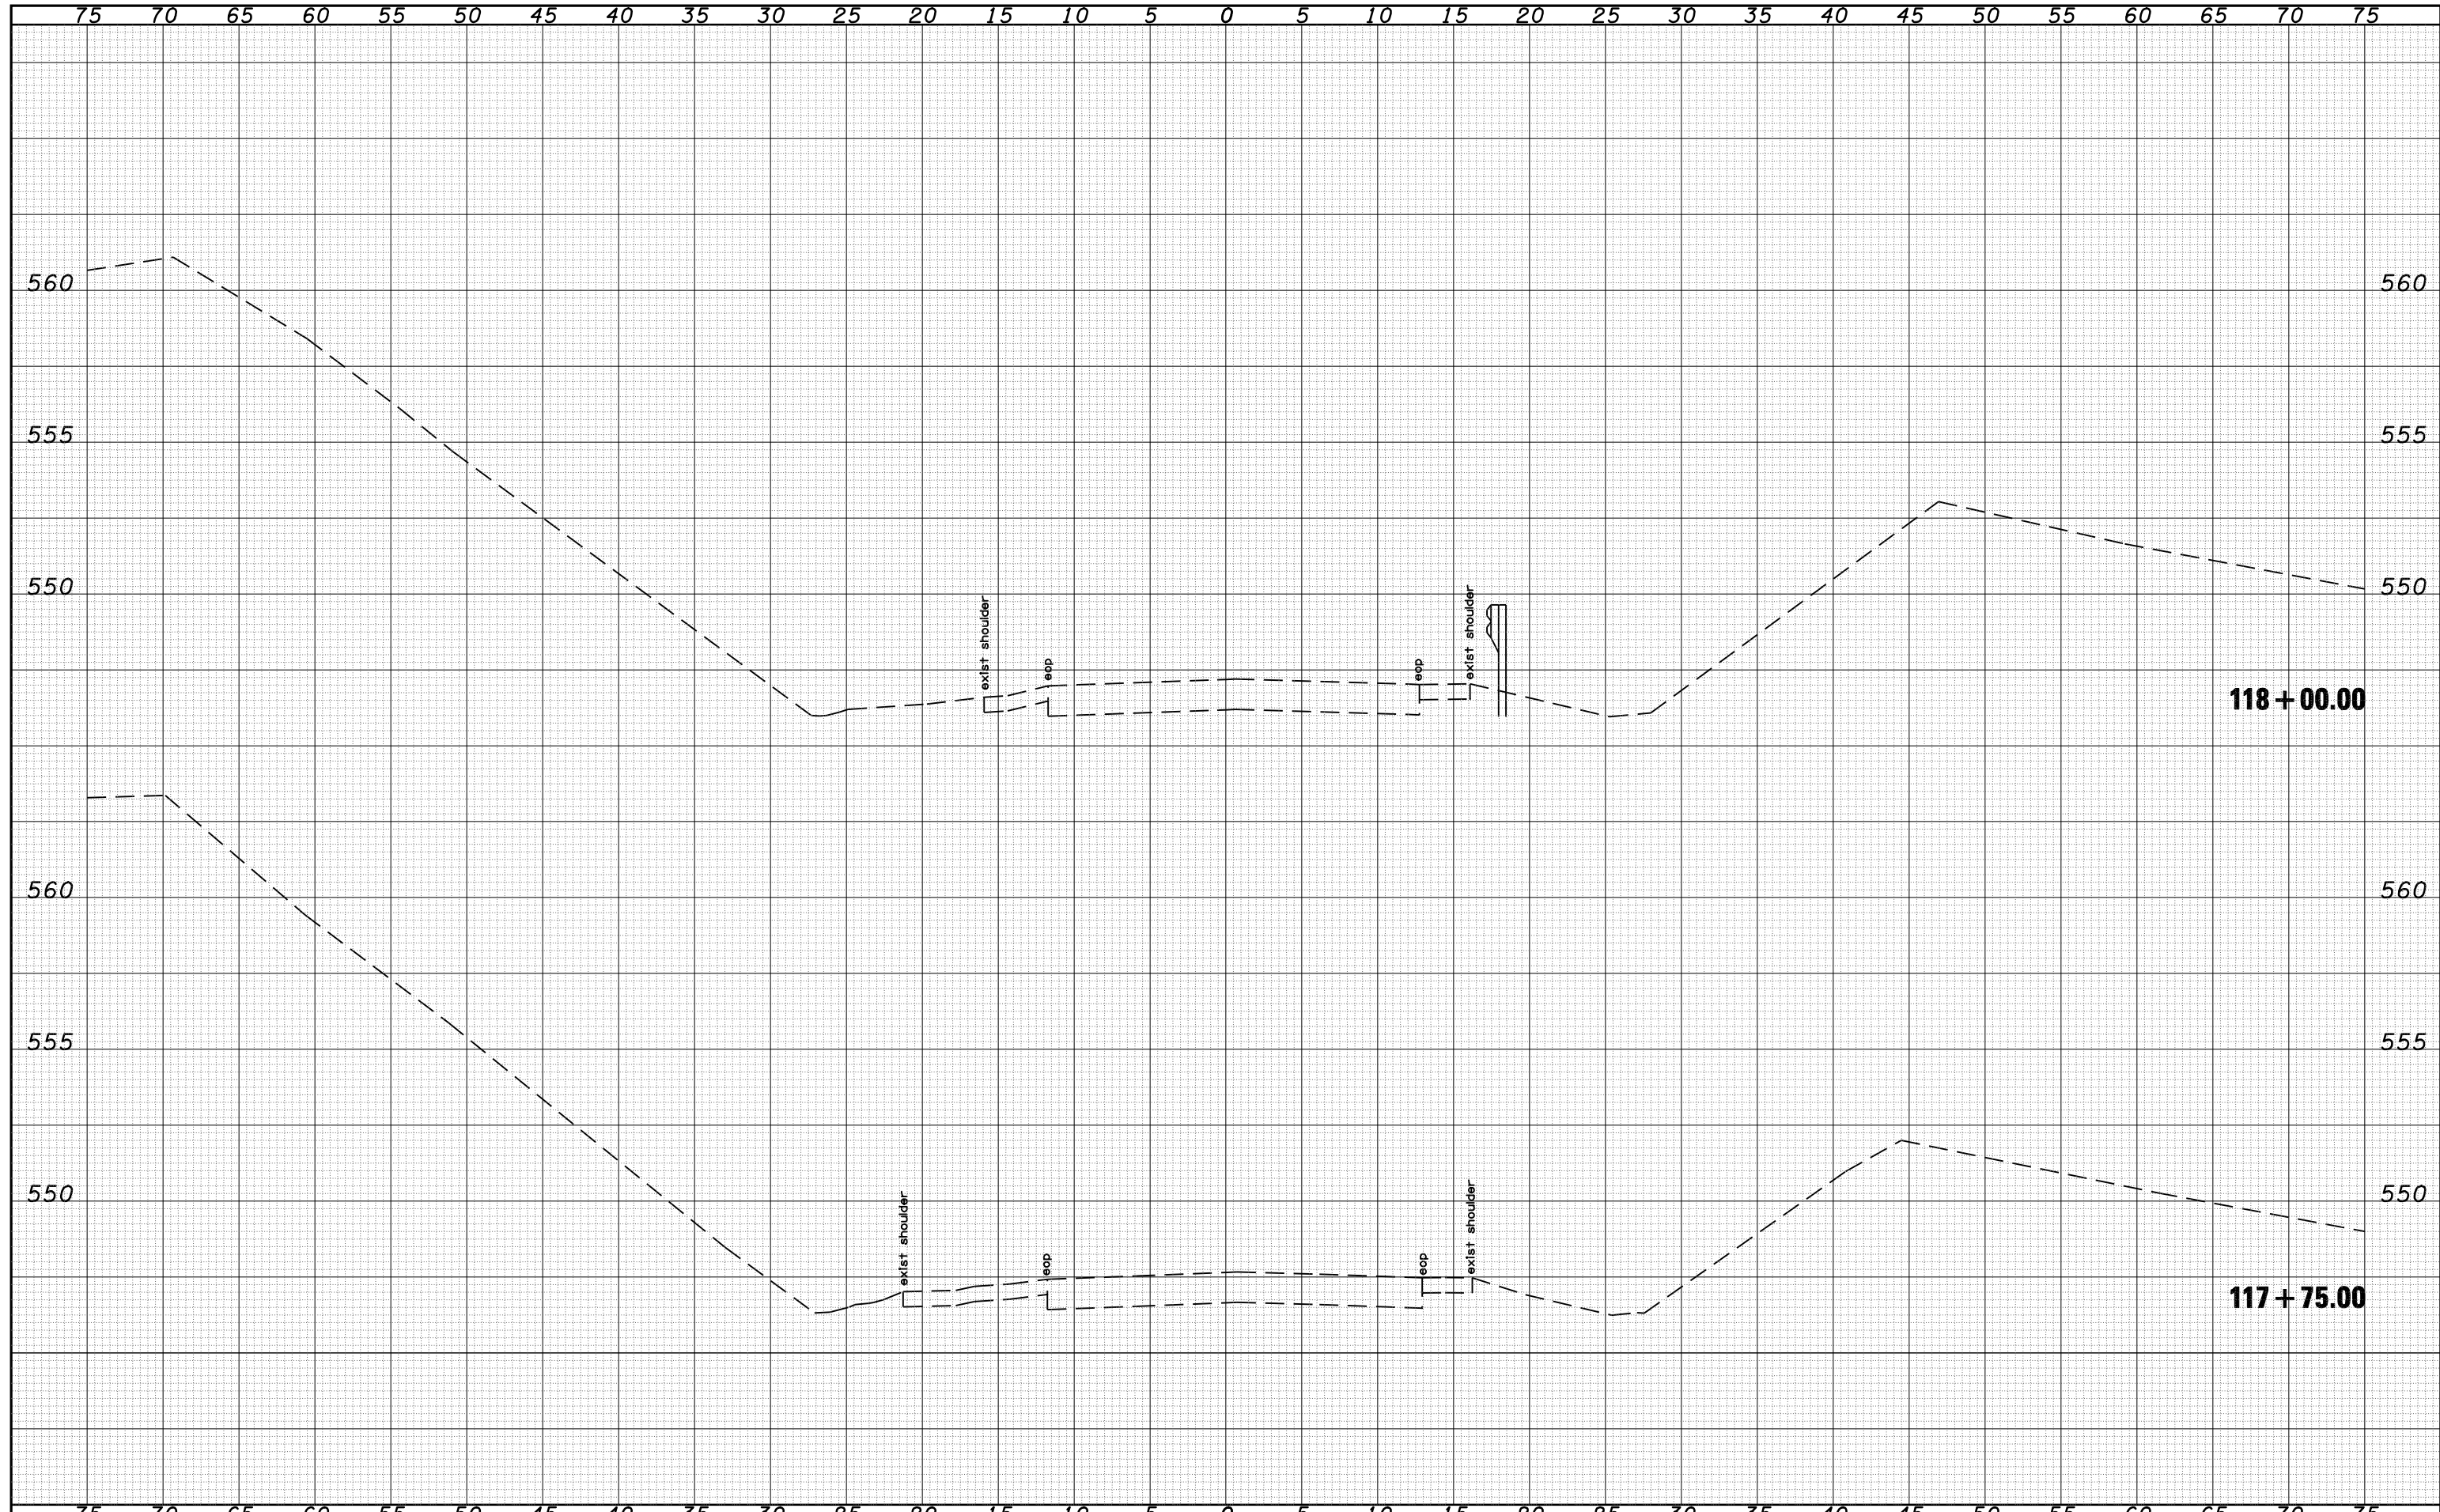

FILE NAME =	USER NAME = laughlinr1	DESIGNED - RTS	REVISED -	<b>STATE OF ILLINOIS DEPARTMENT OF TRANSPORTATION</b>	<b>CROSS SECTIONS</b>			F.A.P. RTE.	SECTION	COUNTY	TOTAL SHEETS	SHEET NO.
C:\Projects\d672b70\cadshcets\d672b70-sht-xsec.dgn		DRAWN - GWS	REVISED -		67	(W)BR	SANGAMON	29	22			
PLOT SCALE = 10.0000' / IN.		CHECKED -	REVISED -		CONTRACT NO. 72B70							
PLOT DATE = Mar-21-2008 03:01:22PM		DATE -	REVISED -		SCALE: H=5 V=2.5 SHEET NO. 1 OF 8 SHEETS STA. 117+75.00 TO STA. 118+00.00			FED. ROAD DIST. NO.	ILLINOIS FED. AID PROJECT			