
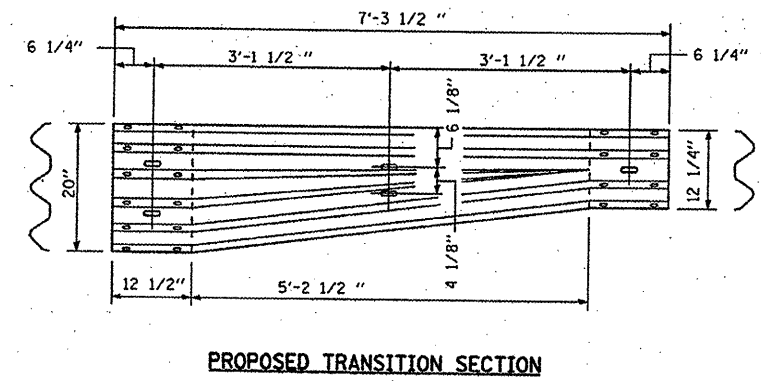
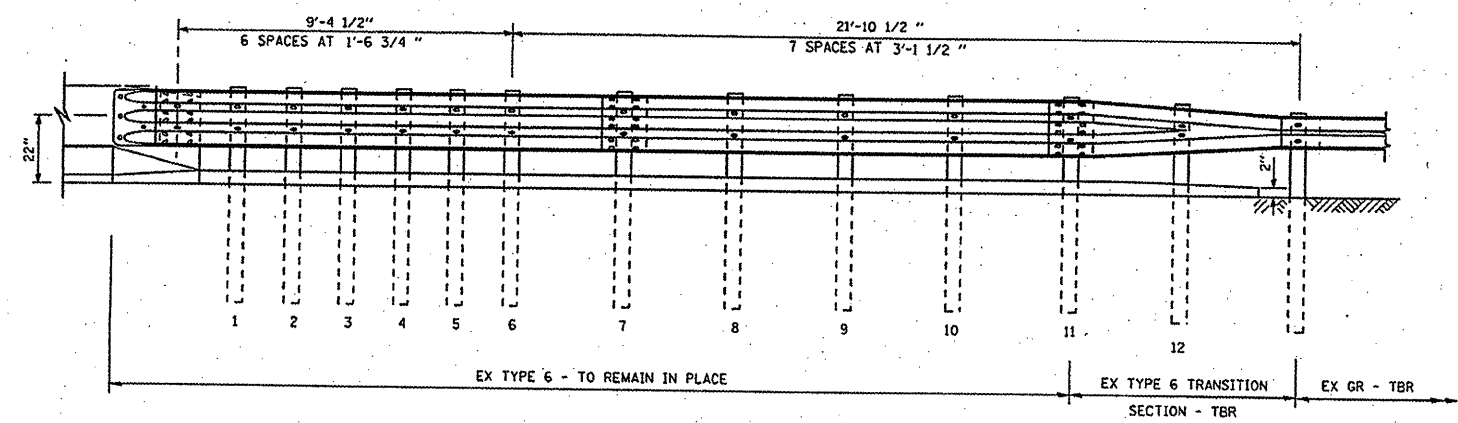
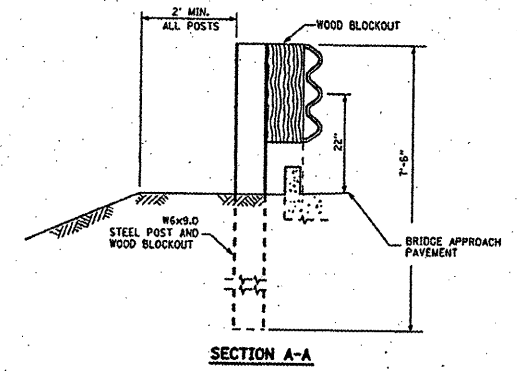


CONTRACT NO. 72893


F.A.I. RTE.	SECTION	COUNTY	TOTAL SHEETS	SHEET NO.
*	**	***	9	9
STA. TO STA.				
FED. ROAD DIST. NO. ILLINOIS FED. AID PROJECT				
* - 72, 155				
** - 06 MEDIAN PROTECTION 2008				
*** - LOGAN, MORGAN, PIKE & SCOTT COUNTIES				

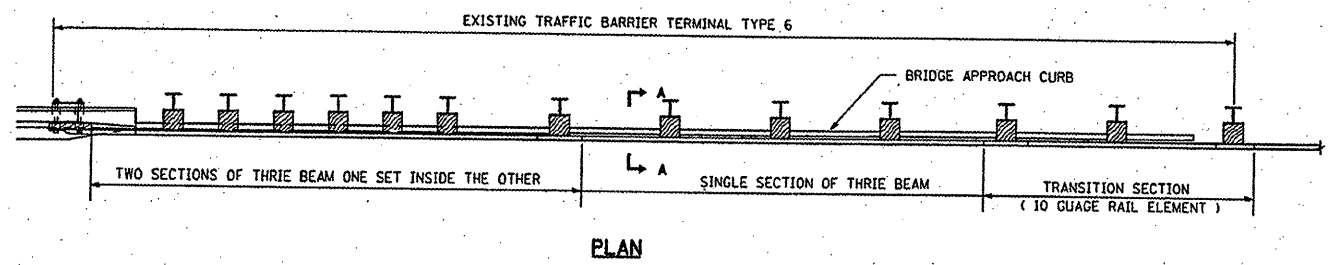

NOTE: POST 5 MISSING AT SOME LOCATIONS OF EXISTING TRAFFIC BARRIER TERMINAL TYPE 6. THIS POST SHALL BE INSTALLED ACCORDING TO STANDARD 631031-06 AND INCLUDED IN THE COST OF TRAFFIC BARRIER TERMINAL TYPE 6, SPECIAL.

GENERAL NOTES

SEE STANDARD 630001 AND 631031 FOR DETAILS OF GUARDRAIL NOT SHOWN.
 THRIE BEAM RAIL SHALL BE BOLTED TO BLOCK-OUT AT ALL POSTS. (EX POSTS #1-11)
 POSTS 11 THROUGH 15 SHALL BE 7'-6" IN LENGTH.

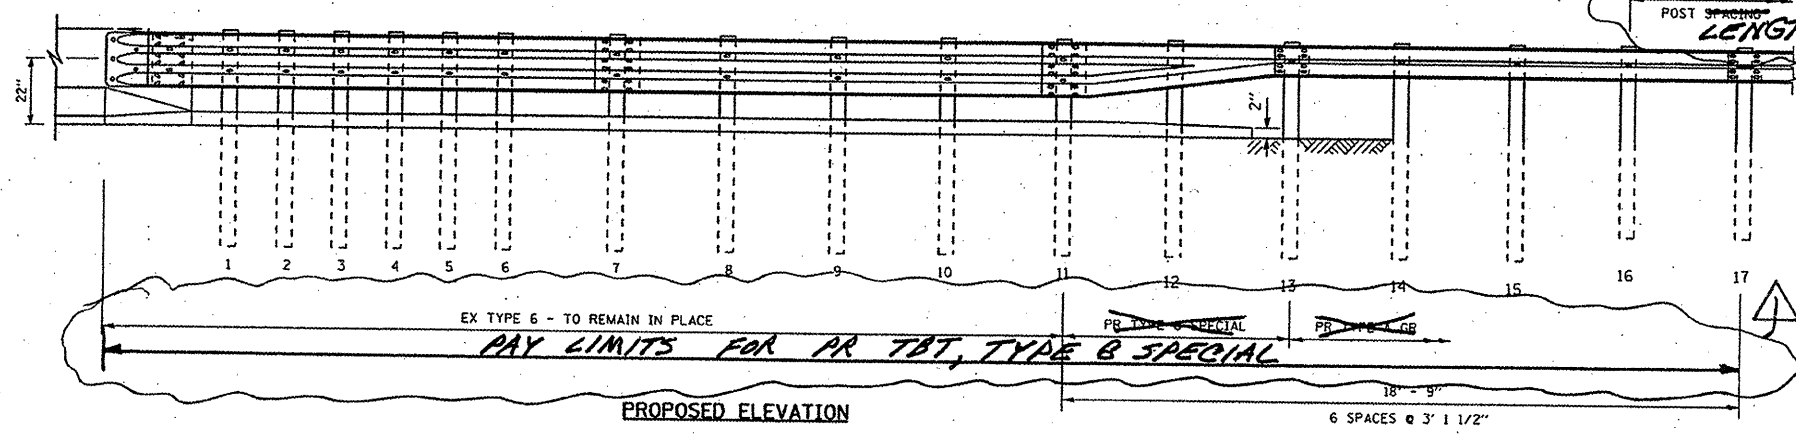

NOTE: ADDITIONAL POSTS TO MAINTAIN 3' 1 1/2" SPACING TO BE INCLUDED IN THE COST OF TRAFFIC BARRIER TERMINAL TYPE 6, SPECIAL.

REVISIONS	
NAME	DATE

SHEET 2 OF 2
 ILLINOIS DEPARTMENT OF TRANSPORTATION
 DETAIL "C"
 FAI 72 & FAI 155
 SECTION 06 MEDIAN PROTECTION 2008
 LOGAN, MORGAN, PIKE & SCOTT COUNTIES

Rev. 5-27-08

DATE: 05/27/08
 DRAWN BY: J. H. HARRIS
 CHECKED BY: J. H. HARRIS
 USER: JHHARRIS