


DATE	
BY	
DESIGNED	
DRAWN	
CHECKED	
DATE	
REVISIONS	
NO.	
AREAS CHECKED	
NOTE BOOK	
NO.	
FINAL SURVEY	
NO.	

DATE	
BY	
DESIGNED	
DRAWN	
CHECKED	
DATE	
REVISIONS	
NO.	
AREAS CHECKED	
NOTE BOOK	
NO.	
ORIGINAL SURVEY	
NO.	

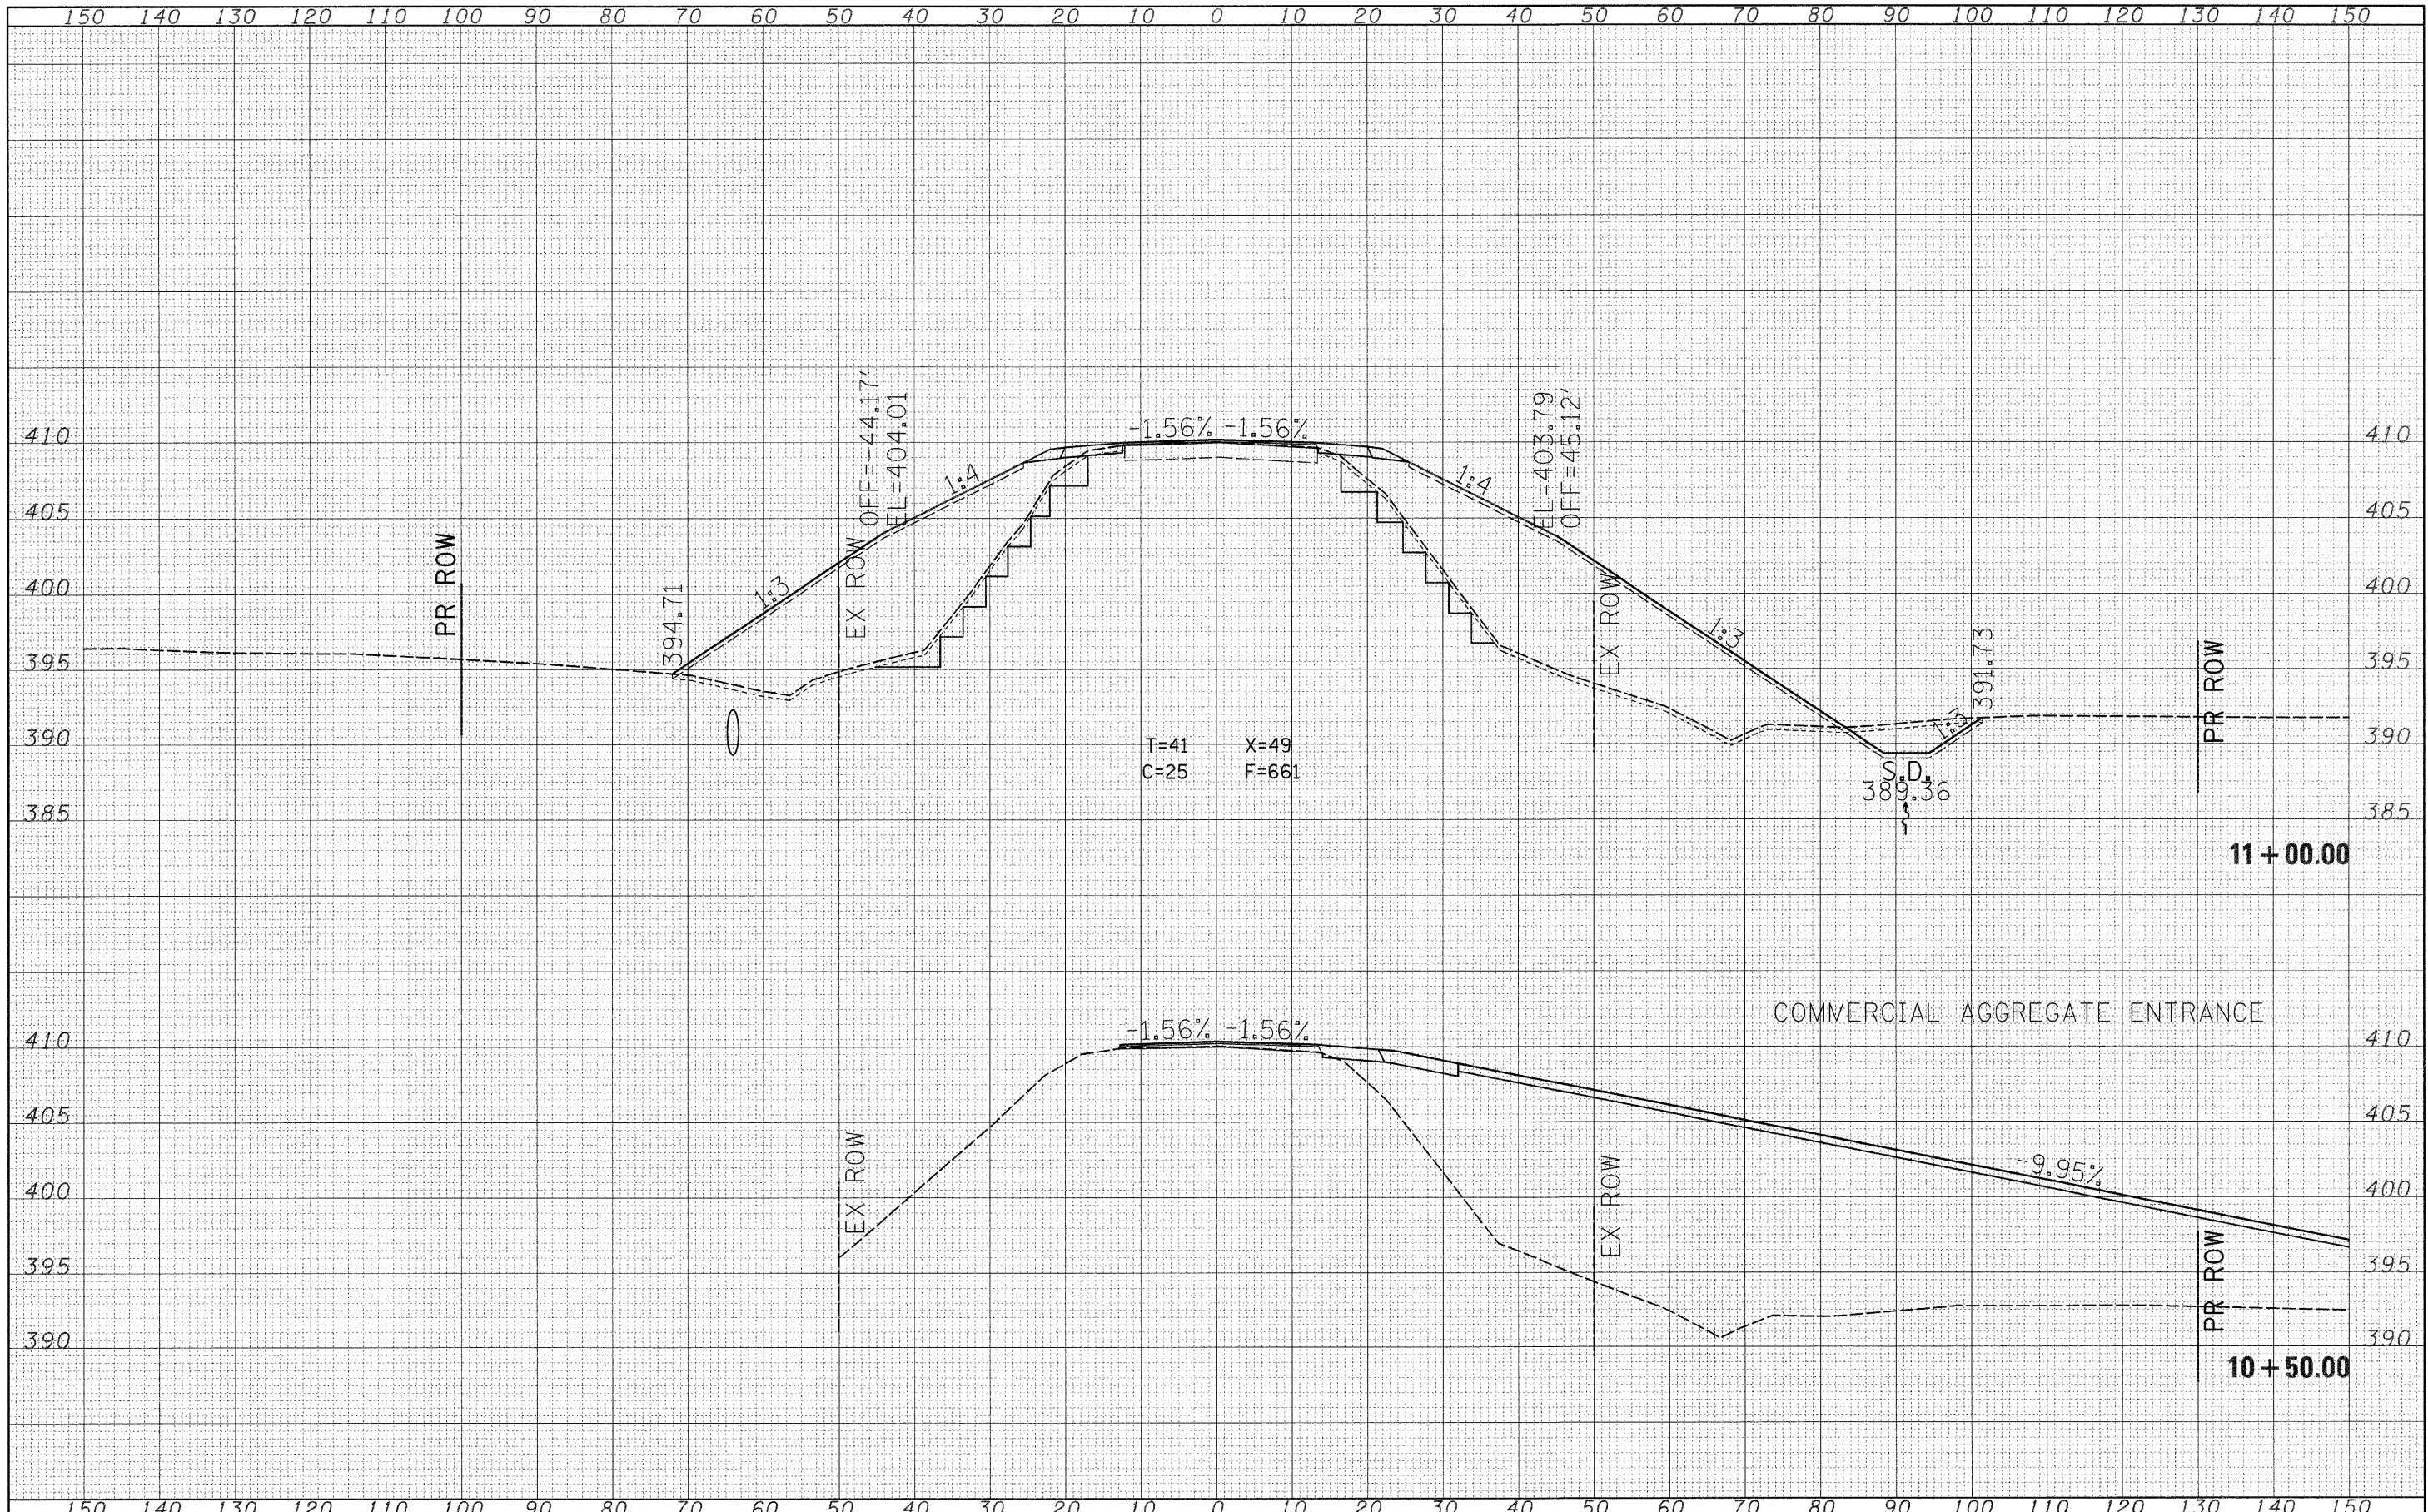

FILE NAME = c:\projects\74028d\101104a1.m32	USER NAME = lowisbi	DESIGNED -	REVISED -	STATE OF ILLINOIS DEPARTMENT OF TRANSPORTATION	SCALE: _____ SHEET NO. ____ OF ____ SHEETS STA. 10+50.00 TO STA. 11+00.00	F.A.P. RTE. 82L	SECTION 12Z.R	COUNTY Wabash	TOTAL SHEETS 31	SHEET NO. 22	
	PLOT SCALE = 10.0000' / IN.	DRAWN -	REVISED -			FED. ROAD DIST. NO. _____	ILLINOIS FED. AID PROJECT	CONTRACT NO. 74028			
	PLOT DATE = 3/20/2008	CHECKED -	REVISED -								
		DATE -	REVISED -								