


DATE	
BY	
REVISIONS	
SURVEY	
NOTE BOOK	
TEMPLATE	
AREAS CHECKED	
NO.	

DATE	
BY	
REVISIONS	
SURVEY	
NOTE BOOK	
TEMPLATE	
AREAS CHECKED	
NO.	

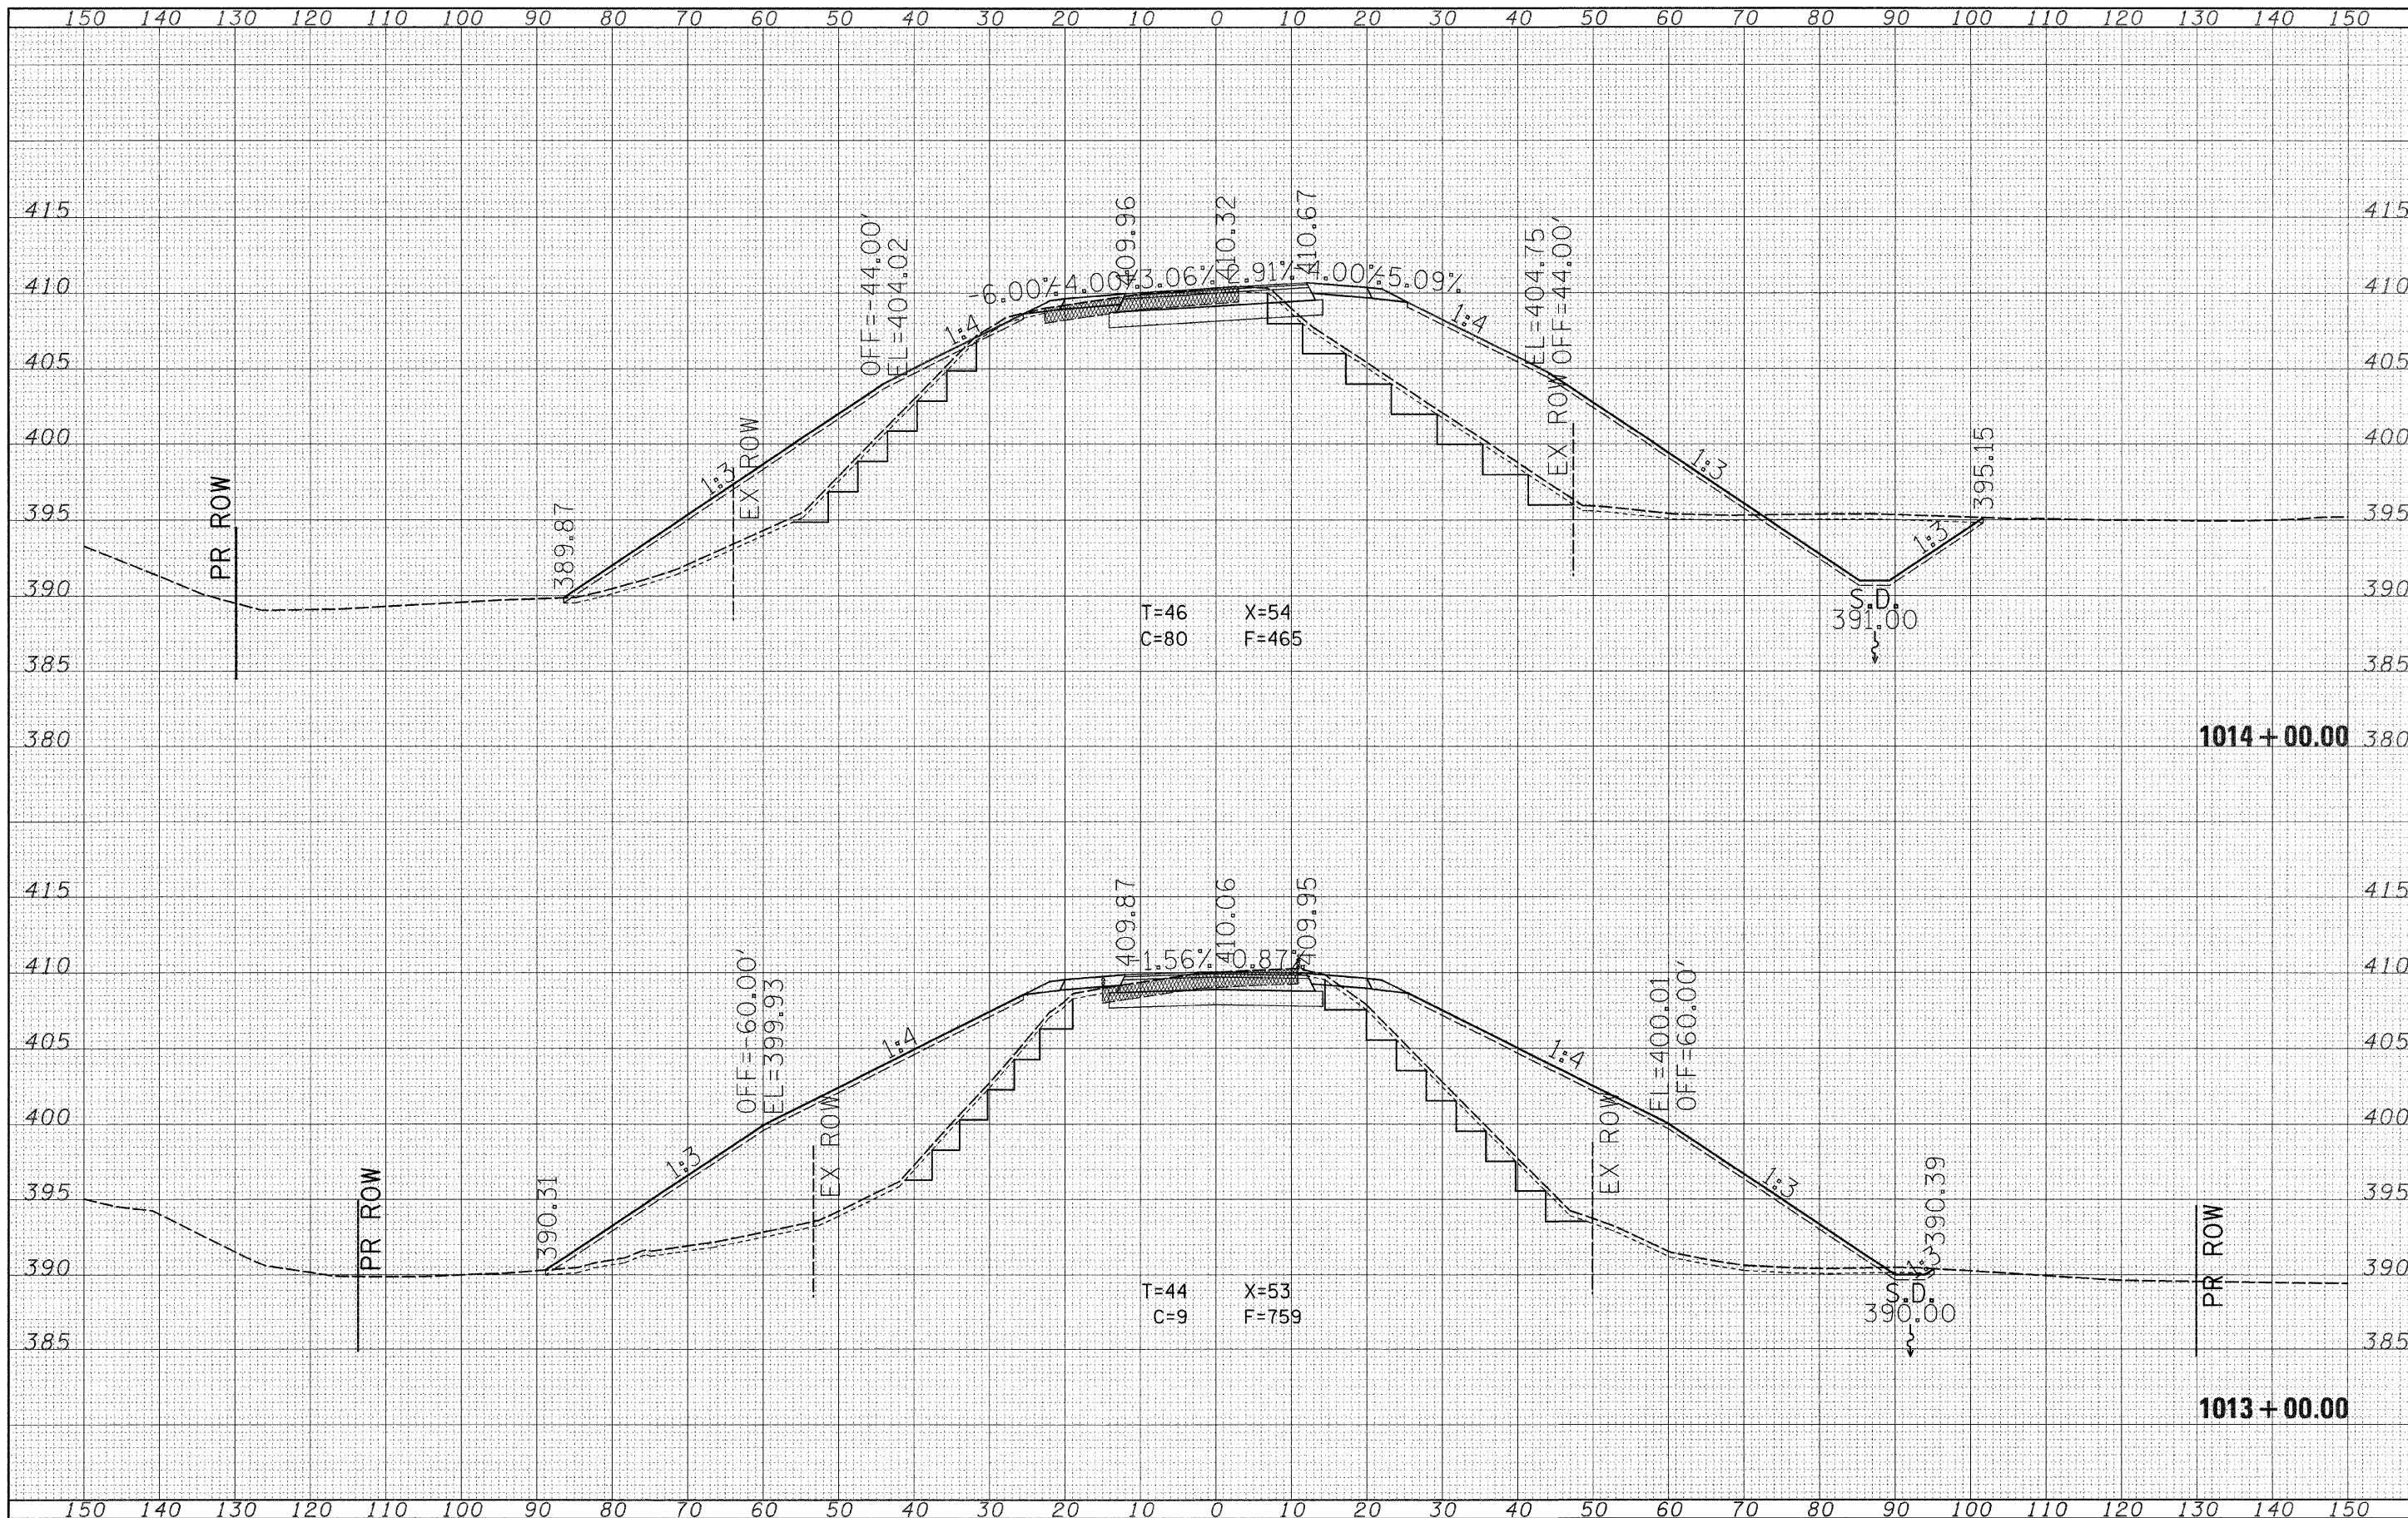

FILE NAME = c:\projects\74028d\d01124sl.m32
 USER NAME = lewisbl
 PLOT SCALE = 1/8" = 20' / IN.
 PLOT DATE = 3/20/2009

DESIGNED	-	REVISD	-
DRAWN	-	REVISD	-
CHECKED	-	REVISD	-
DATE	-	REVISD	-

**STATE OF ILLINOIS
 DEPARTMENT OF TRANSPORTATION**

SCALE: _____ SHEET NO. _____ OF _____ SHEETS STA. 1013+00.00 TO STA. 1014+00.00

F.A.P. RTE.	SECTION	COUNTY	TOTAL SHEETS	SHEET NO.
82L	12Z.R	Wabash	31	24
CONTRACT NO. 74028				
FED. ROAD DIST. NO. ILLINOIS FED. AID PROJECT				