


FINAL SURVEY	BY	DATE
REVISIONS		
PLOTTED		
TEMPLATE		
NOTE BOOK		
AREAS		
CHECKED		
NO.		

ORIGINAL SURVEY	BY	DATE
REVISIONS		
PLOTTED		
TEMPLATE		
NOTE BOOK		
AREAS		
CHECKED		
NO.		

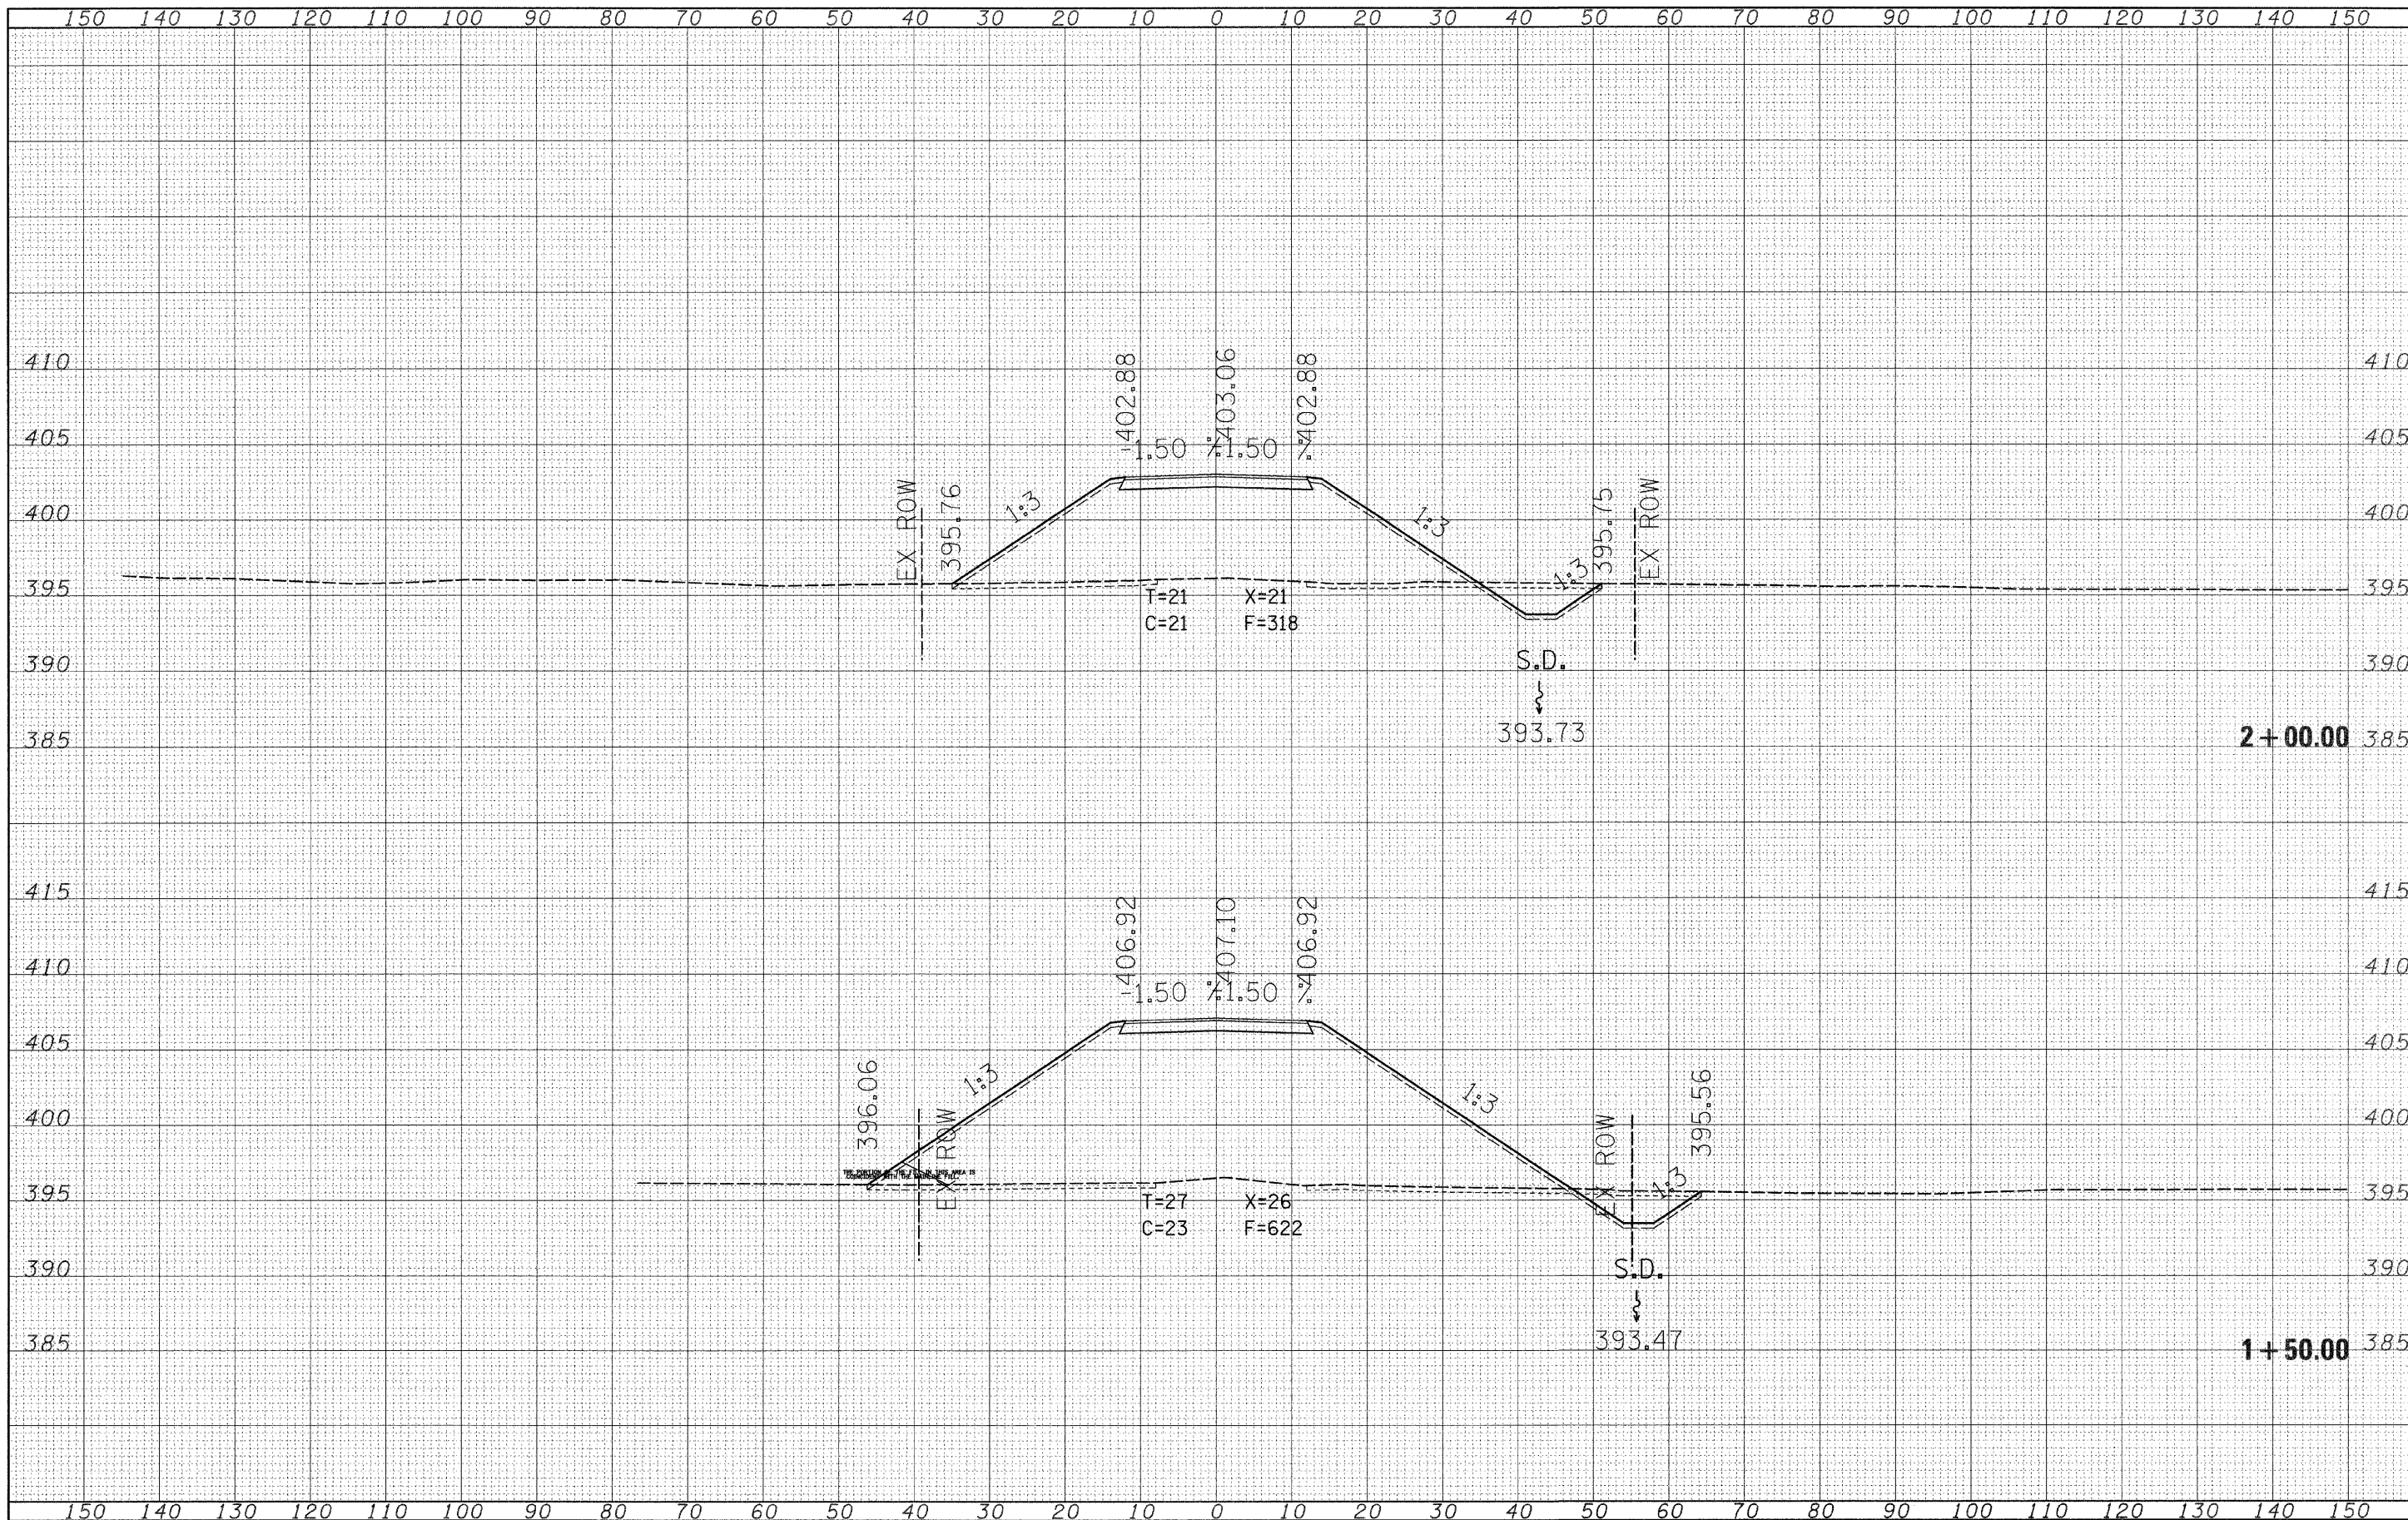

FILE NAME = c:\projects\74028a\d01124s2.m32

USER NAME = lewisbl	DESIGNED -	REVISD -
PLOT SCALE = 1/8" = 10.0000' / IN.	DRAWN -	REVISD -
PLOT DATE = 3/20/2008	CHECKED -	REVISD -
	DATE -	REVISD -

**STATE OF ILLINOIS
DEPARTMENT OF TRANSPORTATION**

WATER STREET

SCALE: _____ SHEET NO. ____ OF ____ SHEETS STA. 1+50.00 TO STA. 2+00.00

F.A.P. RTE. 82L	SECTION 12Z.R	COUNTY Wabash	TOTAL SHEETS 31	SHEET NO. 30
CONTRACT NO. 74028			FED. ROAD DIST. NO. ILLINOIS FED. AID PROJECT	