


F.A.P. RTE.	SECTION	COUNTY	TOTAL SHEETS	SHEET NO.
776	(10)RS-1	WAYNE	21	15
STA.		TO STA.		
FED. ROAD DIST. NO.		ILLINOIS FED. AID PROJECT		

teosleyck  
1/17/2008  
ct:\projects\74081\00605\pa.dgn  
PS 9

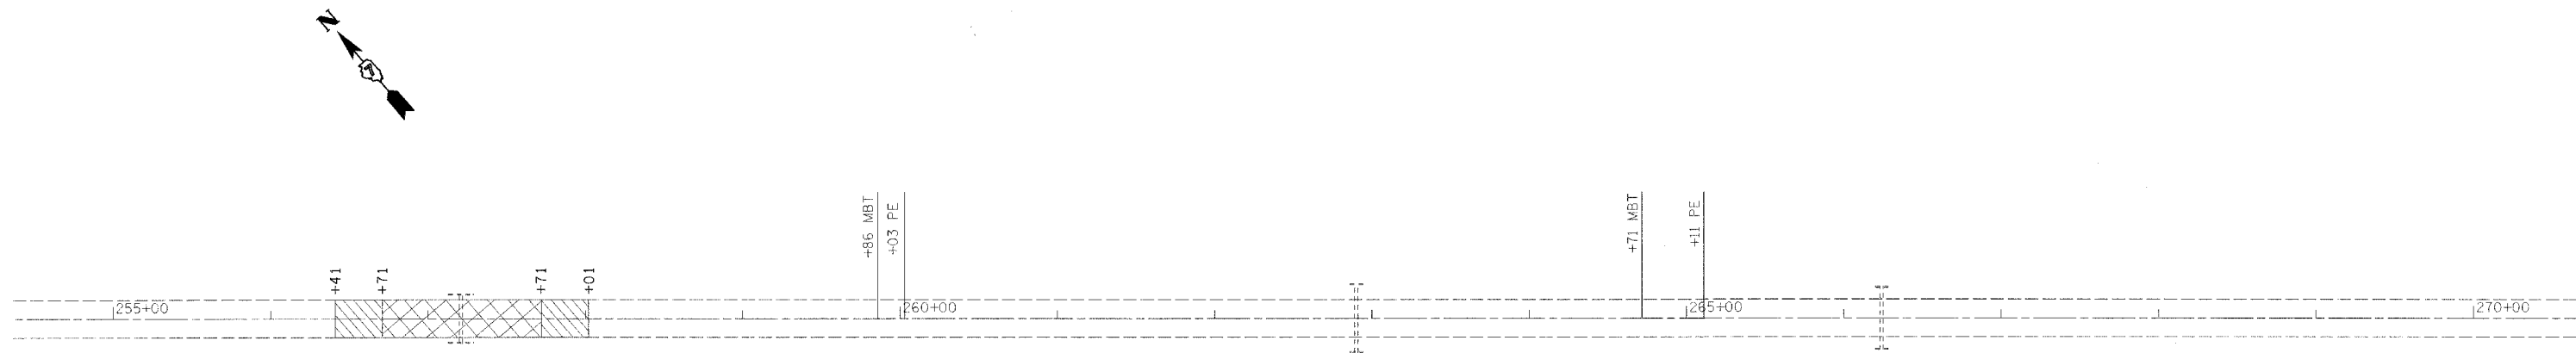

- HOT MIX ASPHALT SURFACE REMOVAL 1 1/2"
- PAVEMENT TRANSITION

REVISIONS	
NAME	DATE

ILLINOIS DEPARTMENT OF TRANSPORTATION  
**STA 240 + 00  
TO  
STA 270 + 00**

SCALE: VERT. \_\_\_\_\_  
HORIZ. \_\_\_\_\_

DATE \_\_\_\_\_ DRAWN BY \_\_\_\_\_  
CHECKED BY \_\_\_\_\_

PLOT DATE = 1/17/2008  
PLOT SCALE = 8/3200 / IN.  
USER NAME = teosleyck