


F.A.P. RTE.	SECTION	COUNTY	TOTAL SHEETS	SHEET NO.
776	(10)RS-1	WAYNE	21	18
STA.		TO STA.		
FED. ROAD DIST. NO.	ILLINOIS	FED. AID PROJECT		

teasleyck  
 1/17/2008  
 c:\projects\74081\d00605pa.dgn  
 PS 12

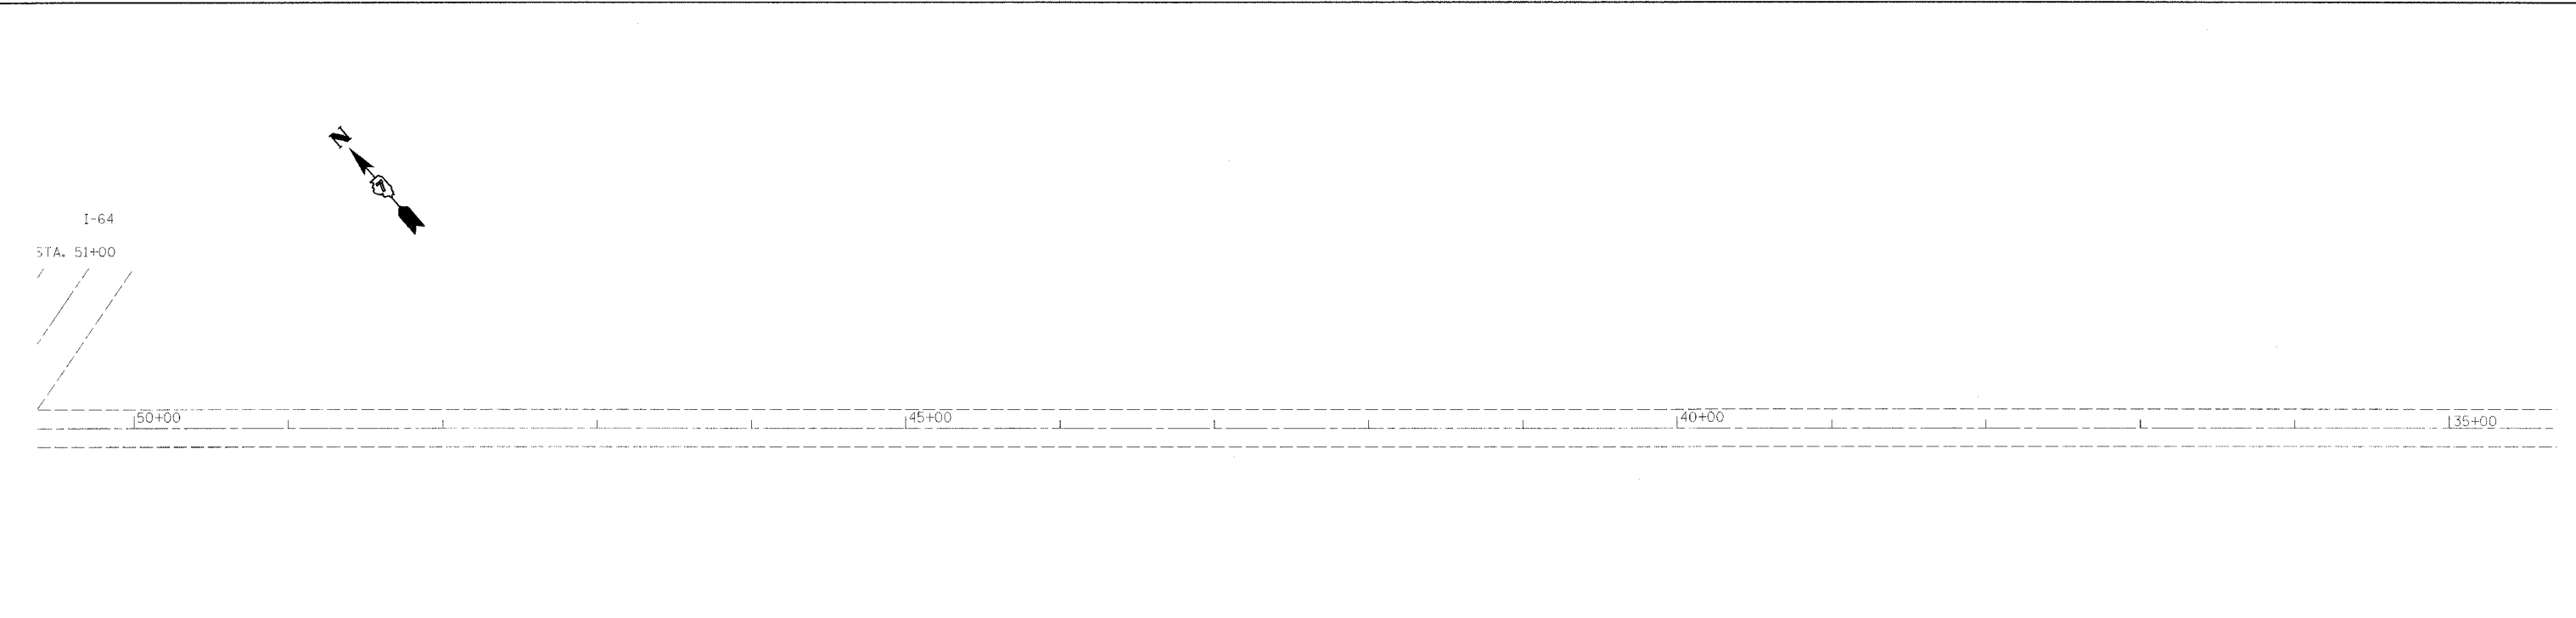

PLOT DATE = 1/17/2008  
 FILE NAME = c:\projects\74081\d00605pa.dgn  
 PLOT SCALE = 500000 / 1" = 1" = 500' / 1" = 500'  
 USER NAME = teasleyck

REVISIONS	
NAME	DATE

ILLINOIS DEPARTMENT OF TRANSPORTATION

**STA 65 + 00  
TO  
STA 35 + 00**

SCALE: VERT. \_\_\_\_\_  
 HORIZ. \_\_\_\_\_

DATE \_\_\_\_\_ DRAWN BY \_\_\_\_\_  
 CHECKED BY \_\_\_\_\_