


ILL ROUTE 33
STATION 1188+34 TO STATION 1191+20

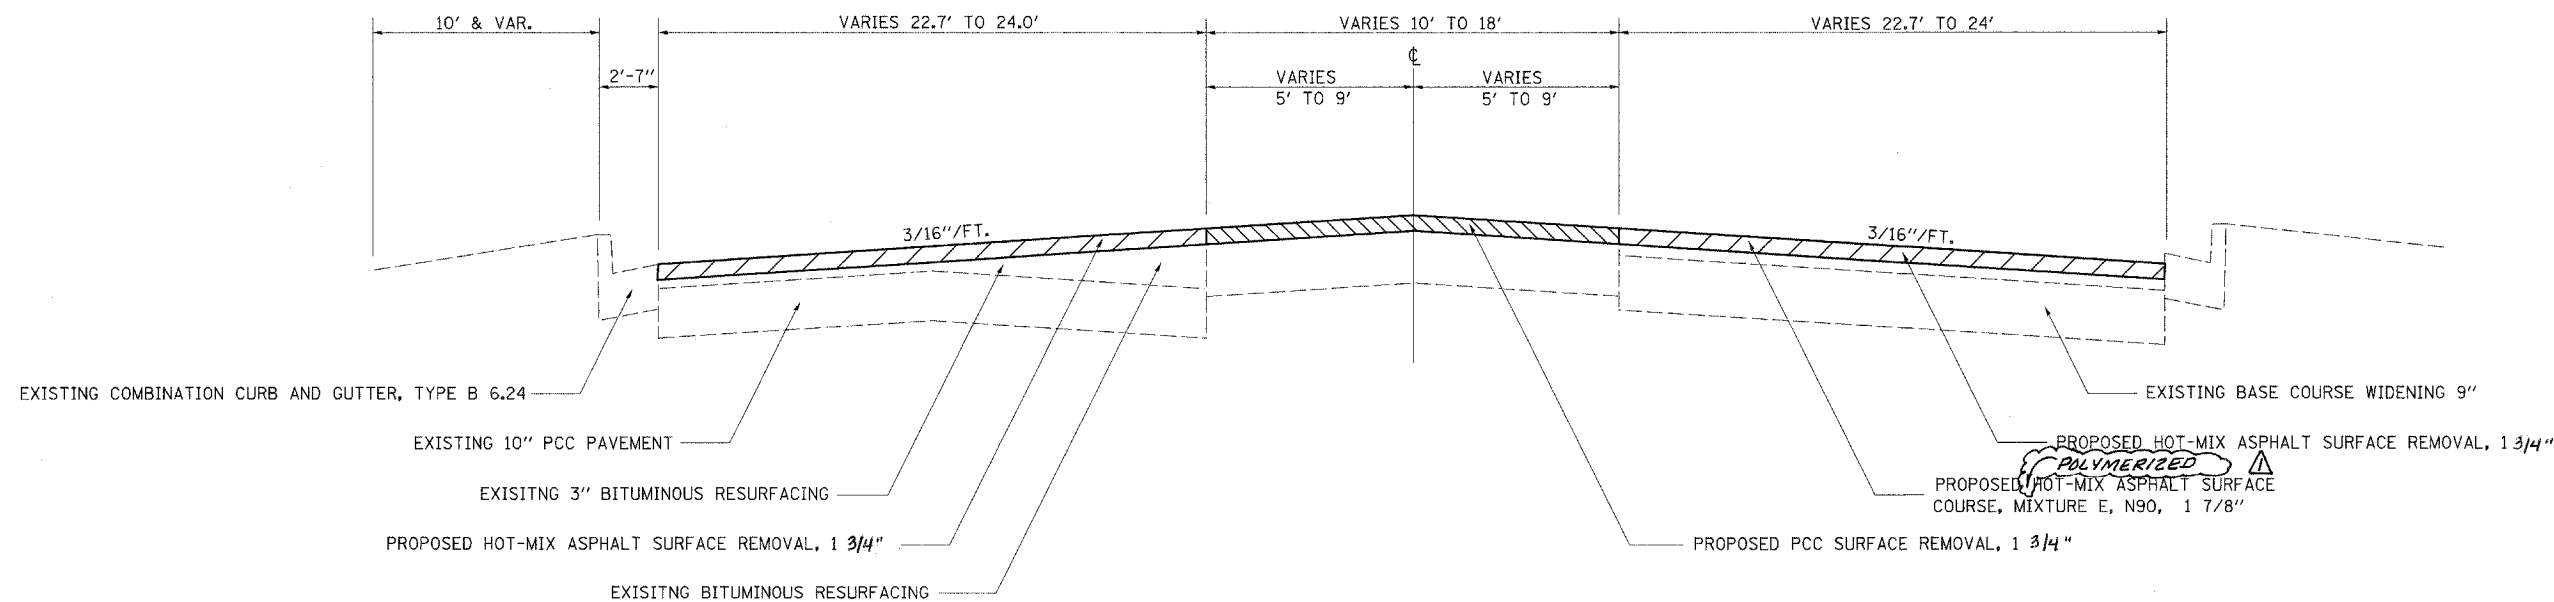

ILL ROUTE 33
STATION 1191+20.00 TO STATION 1192+50

FILE NAME =
e:\projects\74135\shittypical.74135.dgn

USER NAME = swartzw
PLOT SCALE = 20,0000' / IN.
PLOT DATE = 3/21/2008

DESIGNED -
DRAWN -
CHECKED -
DATE -

REVISED -
REVISED -
REVISED -
REVISED -

STATE OF ILLINOIS
DEPARTMENT OF TRANSPORTATION

TYPICAL CROSS SECTIONS

SCALE: NA SHEET NO. 1 OF 2 SHEETS STA. TO STA.

F.A.P. RTE.	SECTION	COUNTY	TOTAL SHEETS	SHEET NO.
774	(1072)RS-3	EFFINGHAM	18	4
CONTRACT NO. 74135				
FED. ROAD DIST. NO. ILLINOIS FED. AID PROJECT				

Rev. 5-29-08

Rev.