


STATE OF ILLINOIS
DEPARTMENT OF TRANSPORTATION

ROUTE NO.	SECTION	COUNTY	TOWNSHIP	SHEET NO.	SHEET NO. 6 6 SHEETS
FAI 70		EFFINGHAM	9	9	
FED. ROAD DIST. NO. 7	ILLINOIS	FED. AID PROJECT			

Contract Number: 74311

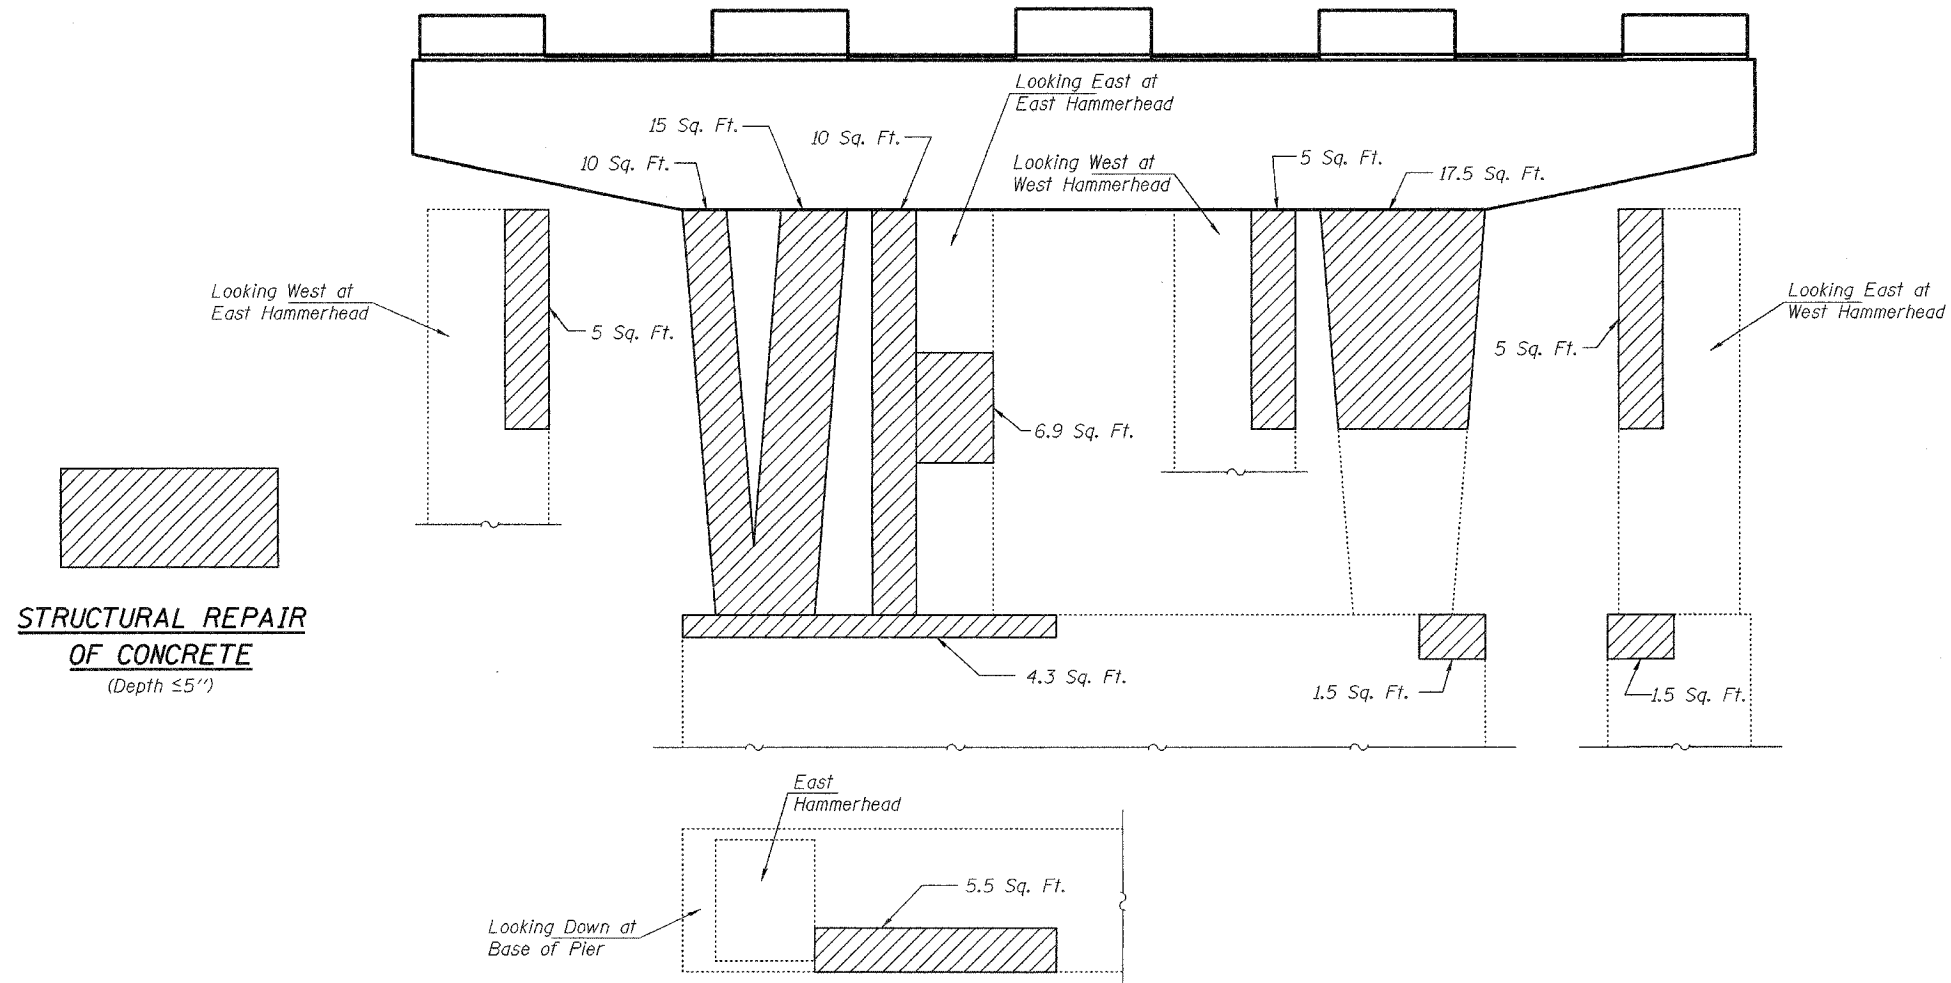

PIER 2 CONCRETE REPAIR
(Elevation Looking South)

BILL OF MATERIAL

Structural Repair of Concrete (Depth ≤ 5")	Sq. Ft.	87.2

DESIGNED	AJB
CHECKED	SJB
DRAWN	Steffen
CHECKED	AJB SJB

APRIL 16, 2008
EXAMINED *Carl Perry*
ENGINEER OF STRUCTURAL SERVICES
PASSED *Ralph E. Anderson*
ENGINEER OF BRIDGES AND STRUCTURES

PIER 2 REPAIR DETAILS
TR 258 OVER FAI 70
EFFINGHAM COUNTY
SN 025-0062