


F.A.P. RTE.	SECTION	COUNTY	TOTAL SHEETS	SHEET NO.
304	5BR-2	CALHOUN	68	58

STA.	TO STA.
FED. ROAD DIST. NO.	ILLINOIS FED. AID PROJECT

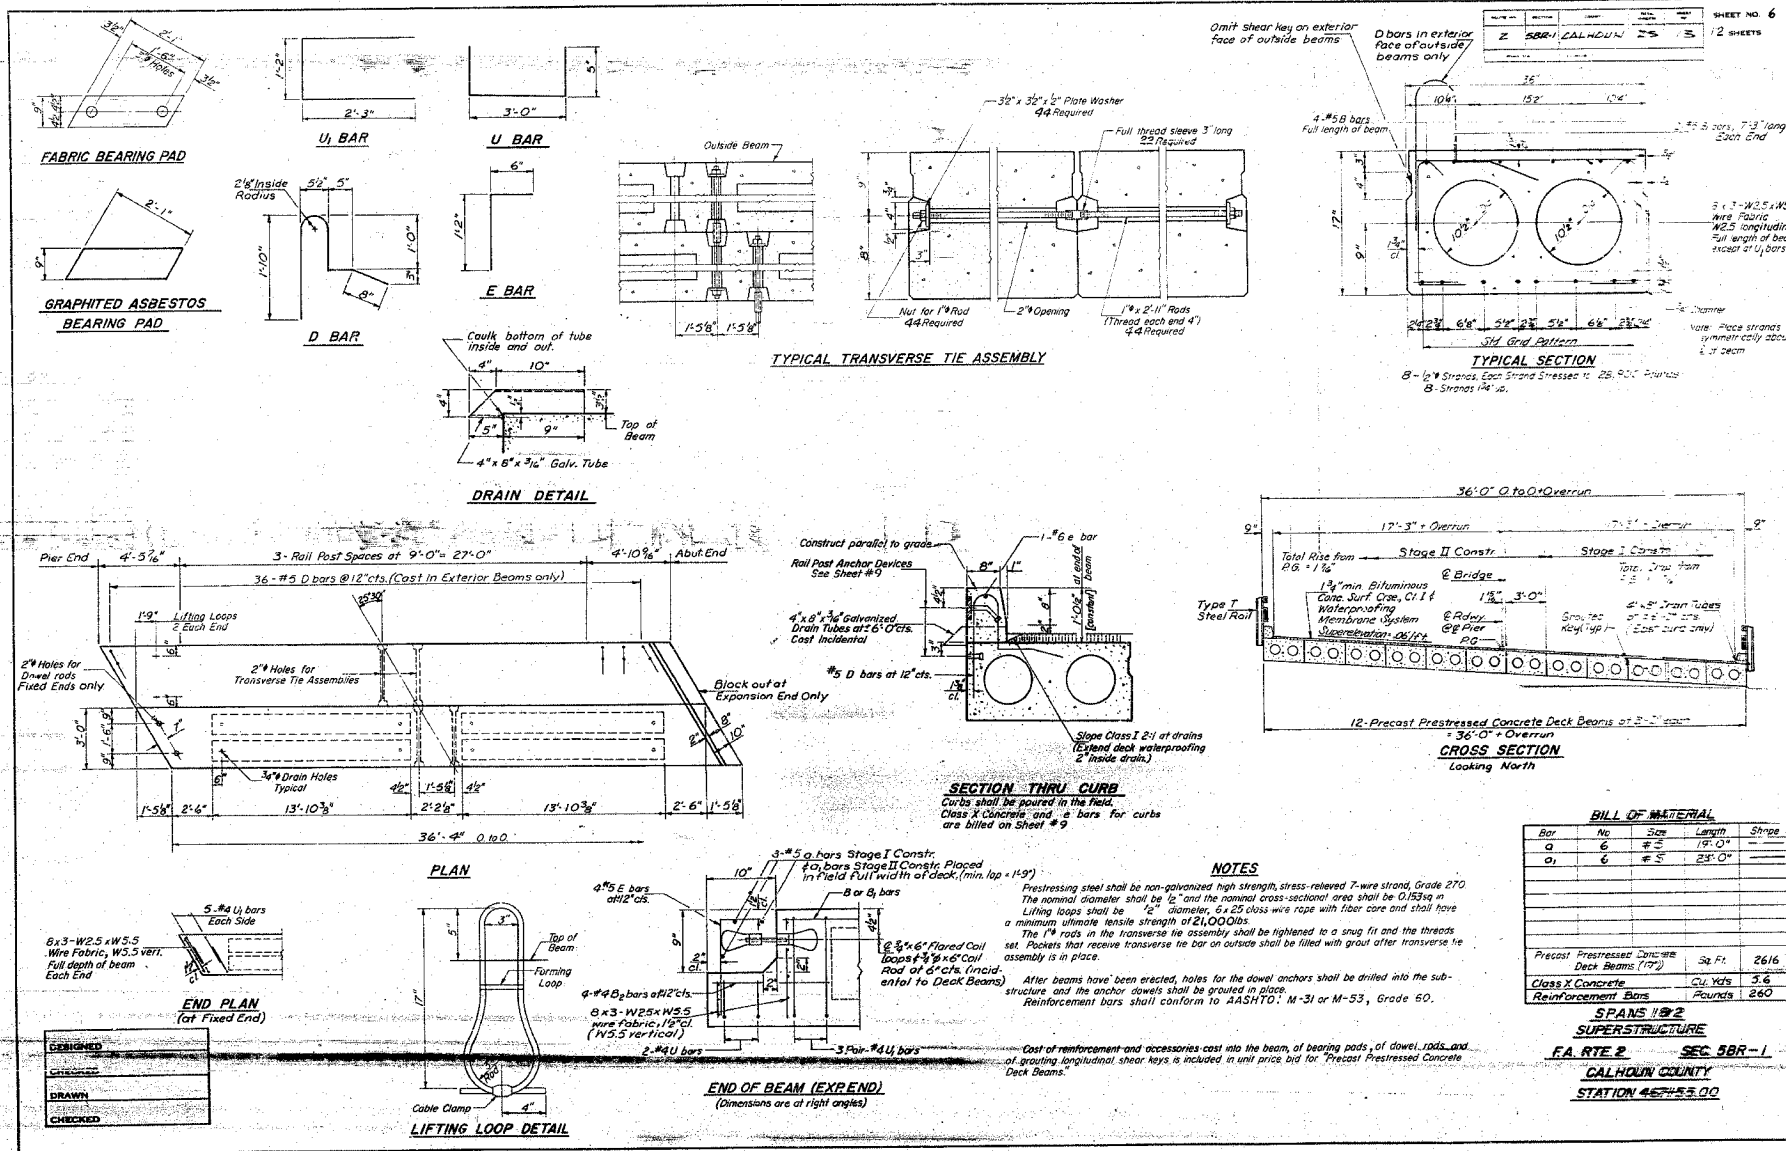

FOR INFORMATION ONLY

REVISIONS	NAME	DATE

ILLINOIS DEPARTMENT OF TRANSPORTATION	
EXISTING STRUCTURE PLANS	
FAP ROUTE 304	
SECTION 5BR-2	
CLINTON COUNTY	
SCALE:	VERT. HORIZ.
DATE	DRAWN BY
	CHECKED BY

PLOT DATE = 1/24/2008
 FILE NAME = c:\projects\76948\plans\plan\p18885.dgn
 PLOT SCALE = 50.0000 / IN.
 REFERENCE = SHEET 6