
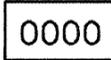


 PROPOSED CONCRETE CURB AND/OR GUTTER REMOVAL AND REPLACEMENT, DRIVEWAY PAVEMENT REMOVAL, OR SIDEWALK REMOVAL
 PROPOSED PAVEMENT PATCHING, 12"
 PROPERTY STREET NUMBER - APPROXIMATE LOCATION

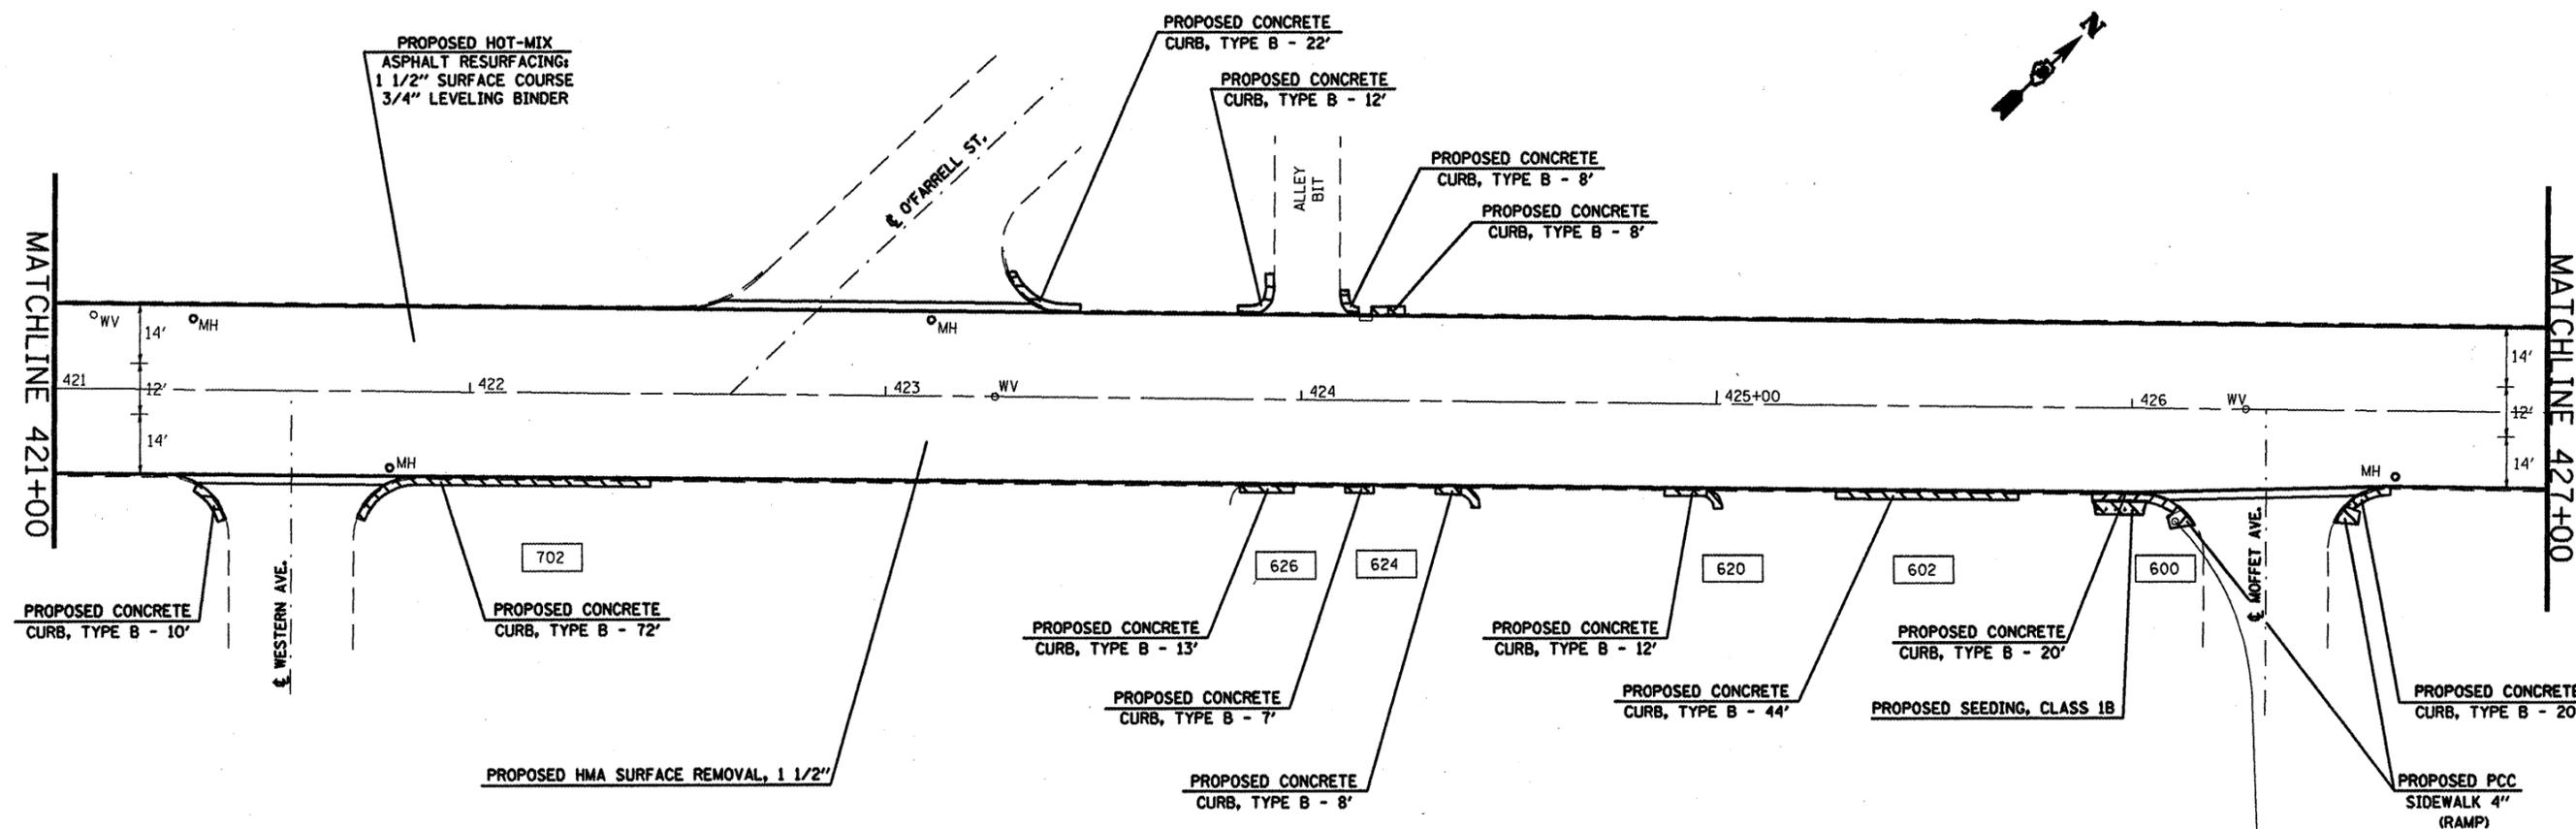

EXISTING GAS VALVE
 NOTE: THE SIDEWALK ELEVATION AT THIS POINT SHALL REMAIN AS IS.

FILE NAME =	USER NAME = #USER#	DESIGNED -	REVISED -
#FILE#		DRAWN -	REVISED -
	PLOT SCALE = #SCALE#	CHECKED -	REVISED -
	PLOT DATE = #DATE#	DATE -	REVISED -

STATE OF ILLINOIS
 DEPARTMENT OF TRANSPORTATION

PLAN VIEW
 SCALE: SHEET NO. OF SHEETS STA. 421+00 TO STA. 427+00

F.A.U. RTE.	SECTION	COUNTY	TOTAL SHEETS	SHEET NO.
9128	38-IRS-3	MADISON	33	15
FED. ROAD DIST. NO. ILLINOIS FED. AID PROJECT				
CONTRACT NO. 76A85				