


MATCHLINE 11+00

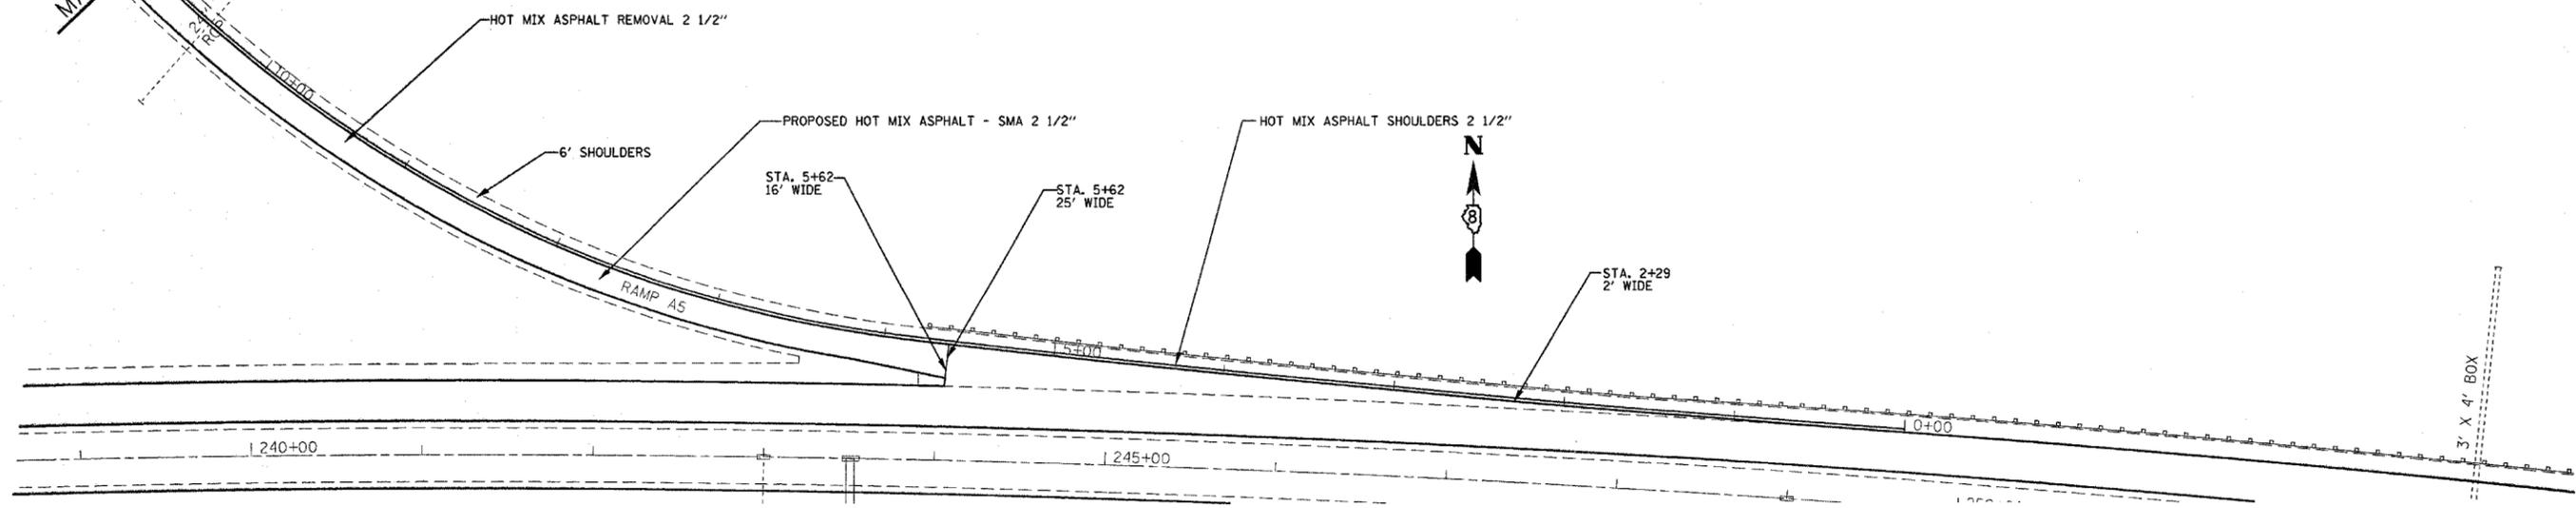

3' X 4' BOX

FILE NAME =  
 et\projects\ed06207\plan\pln06207a.dgn

USER NAME = elifondo  
 PLOT SCALE = 50.0000' / IN.  
 PLOT DATE = 4/24/2008

DESIGNED -  
 DRAWN -  
 CHECKED -  
 DATE -

REVISED -  
 REVISED -  
 REVISED -  
 REVISED -

**STATE OF ILLINOIS  
 DEPARTMENT OF TRANSPORTATION**

**PLAN SHEET  
 RAMP A5**  
 SCALE: SHEET NO. OF SHEETS STA. TO STA.

| F.A.I. RTE.                                   | SECTION          | COUNTY  | TOTAL SHEETS       | SHEET NO. |
|---|------------------|---------|--------------------|-----------|
| 270   | 60-(1,2,3,4)RS-2 | MADISON | 193                | 63        |
| FED. ROAD DIST. NO. ILLINOIS FED. AID PROJECT |                  |         | CONTRACT NO. 76A90 |           |