


DATE	
BY	
FINISHED	
SURVEY	
PLOTTED	
TEMPLATE	
AREAS	
CHECKED	
NO.	

DATE	
BY	
ORIGINAL	
SURVEY	
PLOTTED	
TEMPLATE	
AREAS	
CHECKED	
NO.	

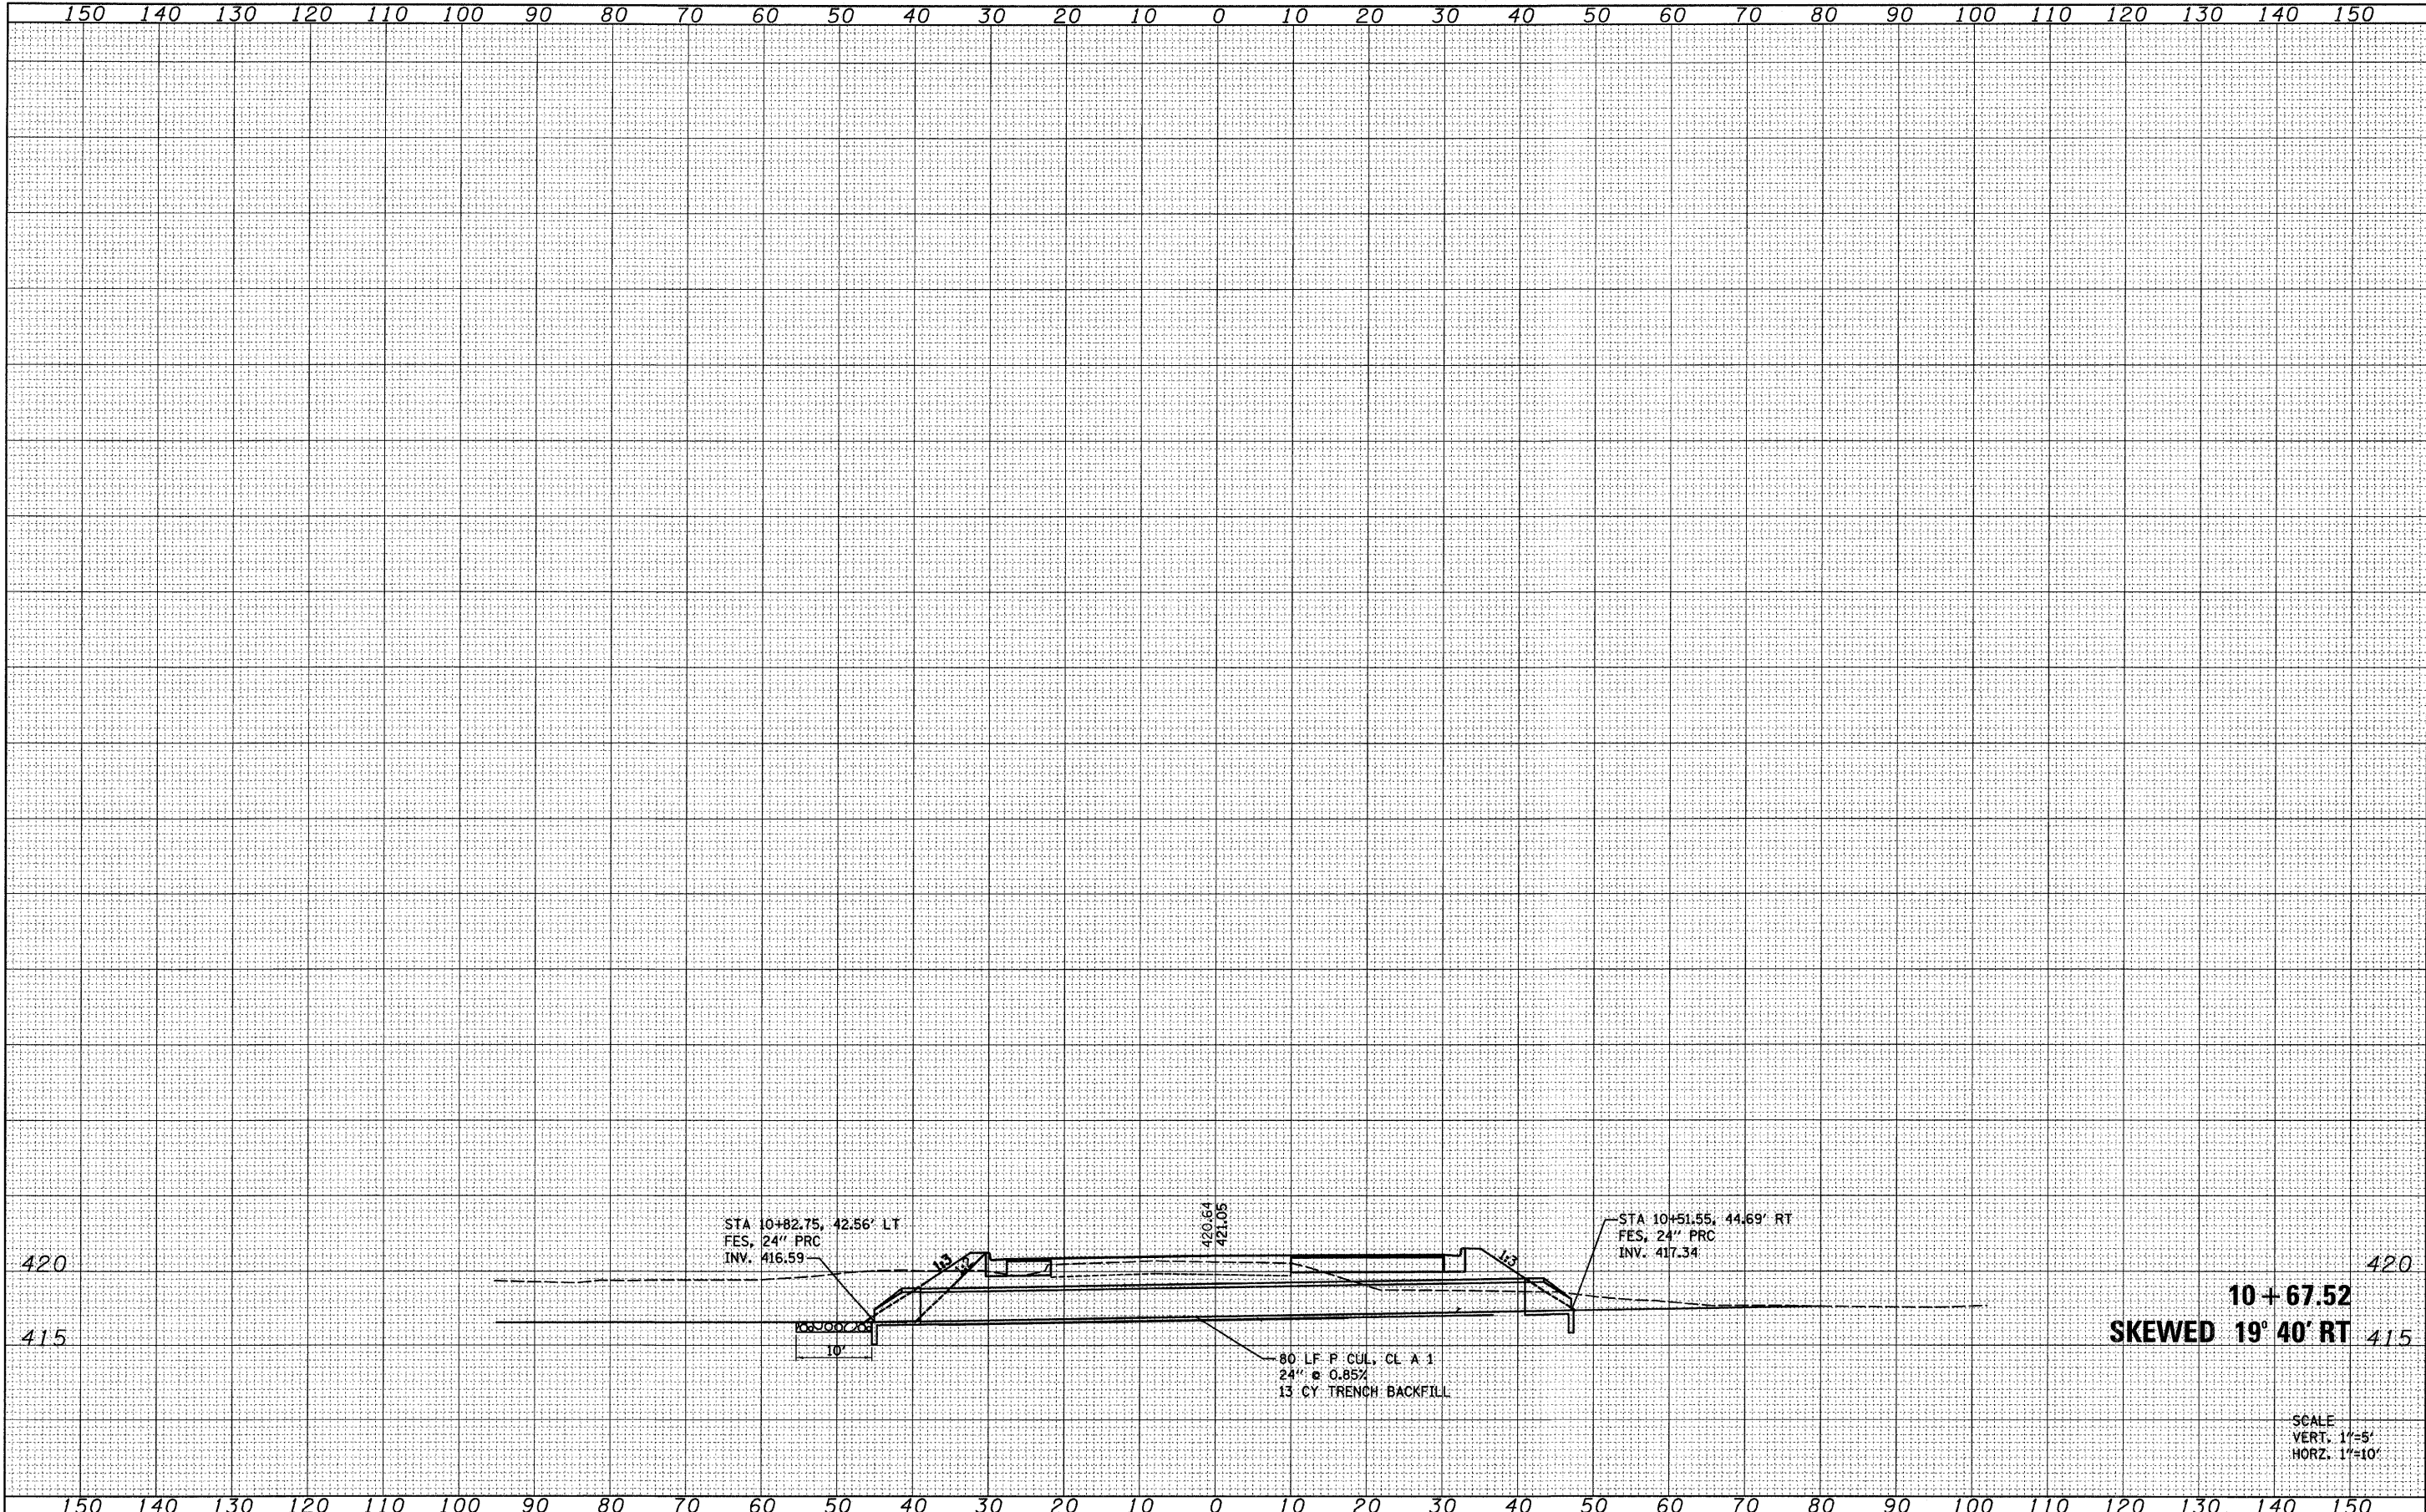

10 + 67.52
SKEWED 19° 40' RT

SCALE
VERT. 1"=5'
HORZ. 1"=10'

FILE NAME -	USER NAME - #USER*	DESIGNED -	REVISED -	STATE OF ILLINOIS DEPARTMENT OF TRANSPORTATION	FOURNIE LANE CULVERT SECTION	F.A.J. RTE.	SECTION	COUNTY	TOTAL SHEETS	SHEET NO.
H:\P\25024\Technical Production\Civil\W017\Microstation\sshtfour02.dgn	PLOT SCALE = 10.0000' / IN.	DRAWN -	REVISED -			9111	75-15TS	MADISON	64	48
PLOT DATE = 3/14/2008	DATE -	CHECKED -	REVISED -			CONTRACT NO. 76B22				
		DATE -	REVISED -			FED. ROAD DIST. NO. ILLINOIS FED. AID PROJECT				