


FINAL SURVEY	DATE
NO.	
REVISIONS	BY
PLOTTED	
TEMPLATE	
AREAS CHECKED	

ORIGINAL SURVEY	DATE
NO.	
REVISIONS	BY
PLOTTED	
TEMPLATE	
AREAS CHECKED	

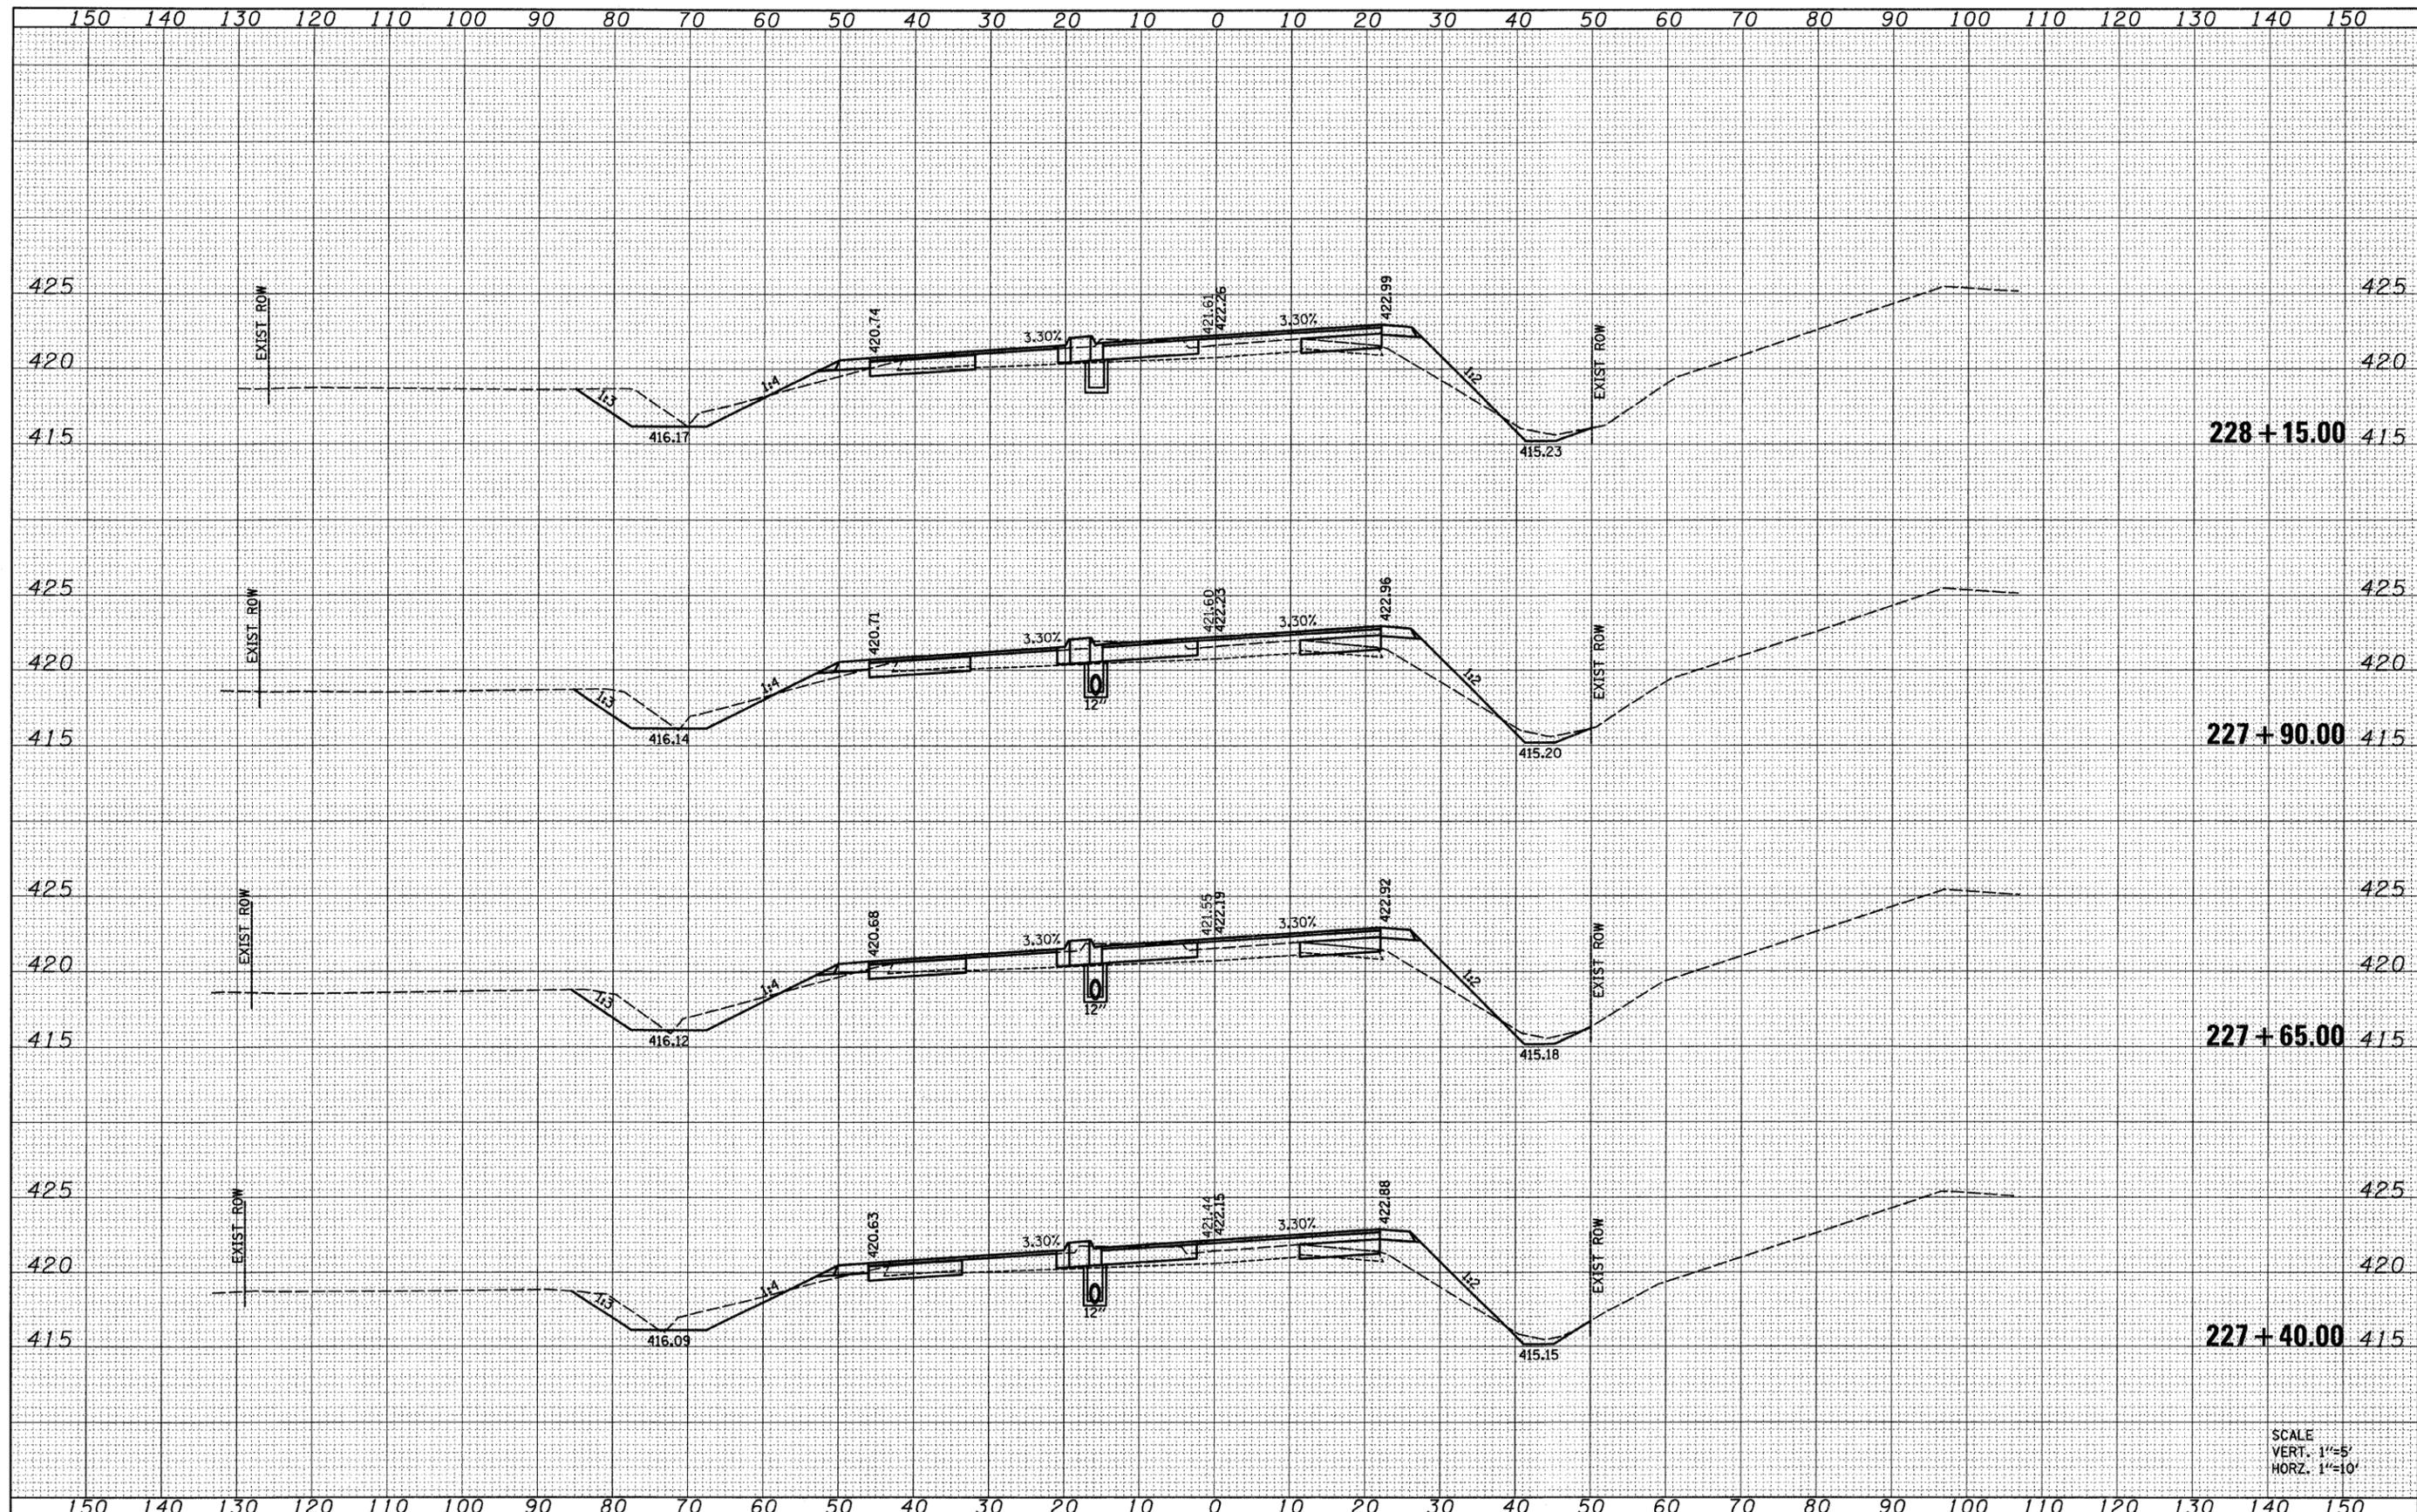

SCALE
VERT. 1"=5'
HORZ. 1"=10'

FILE NAME -	USER NAME - #USER*	DESIGNED -	REVISED -	STATE OF ILLINOIS DEPARTMENT OF TRANSPORTATION	HORSESHOE LAKE ROAD STORM SEWER SECTIONS			F.A.U. RTE.	SECTION	COUNTY	TOTAL SHEETS	SHEET NO.
H:\P\25004\Technical Production\Civil\W017\Mc...	station\sshtml\010a2.dgn	DRAWN -	REVISED -					9111	73-15TS	MADISON	64	51
PLOT SCALE = 10.0000' / IN.		CHECKED -	REVISED -					CONTRACT NO. 76B22				
PLOT DATE = 3/14/2008		DATE -	REVISED -					FED. ROAD DIST. NO. ILLINOIS FED. AID PROJECT				