


DATE	
BY	
FILED	
SURVEY	
NOTE BOOK	
NO.	
PLOTTED	
TEMPLATE	
AREAS	
CHECKED	

DATE	
BY	
ORIGINAL	
SURVEY	
NOTE BOOK	
NO.	
PLOTTED	
TEMPLATE	
AREAS	
CHECKED	

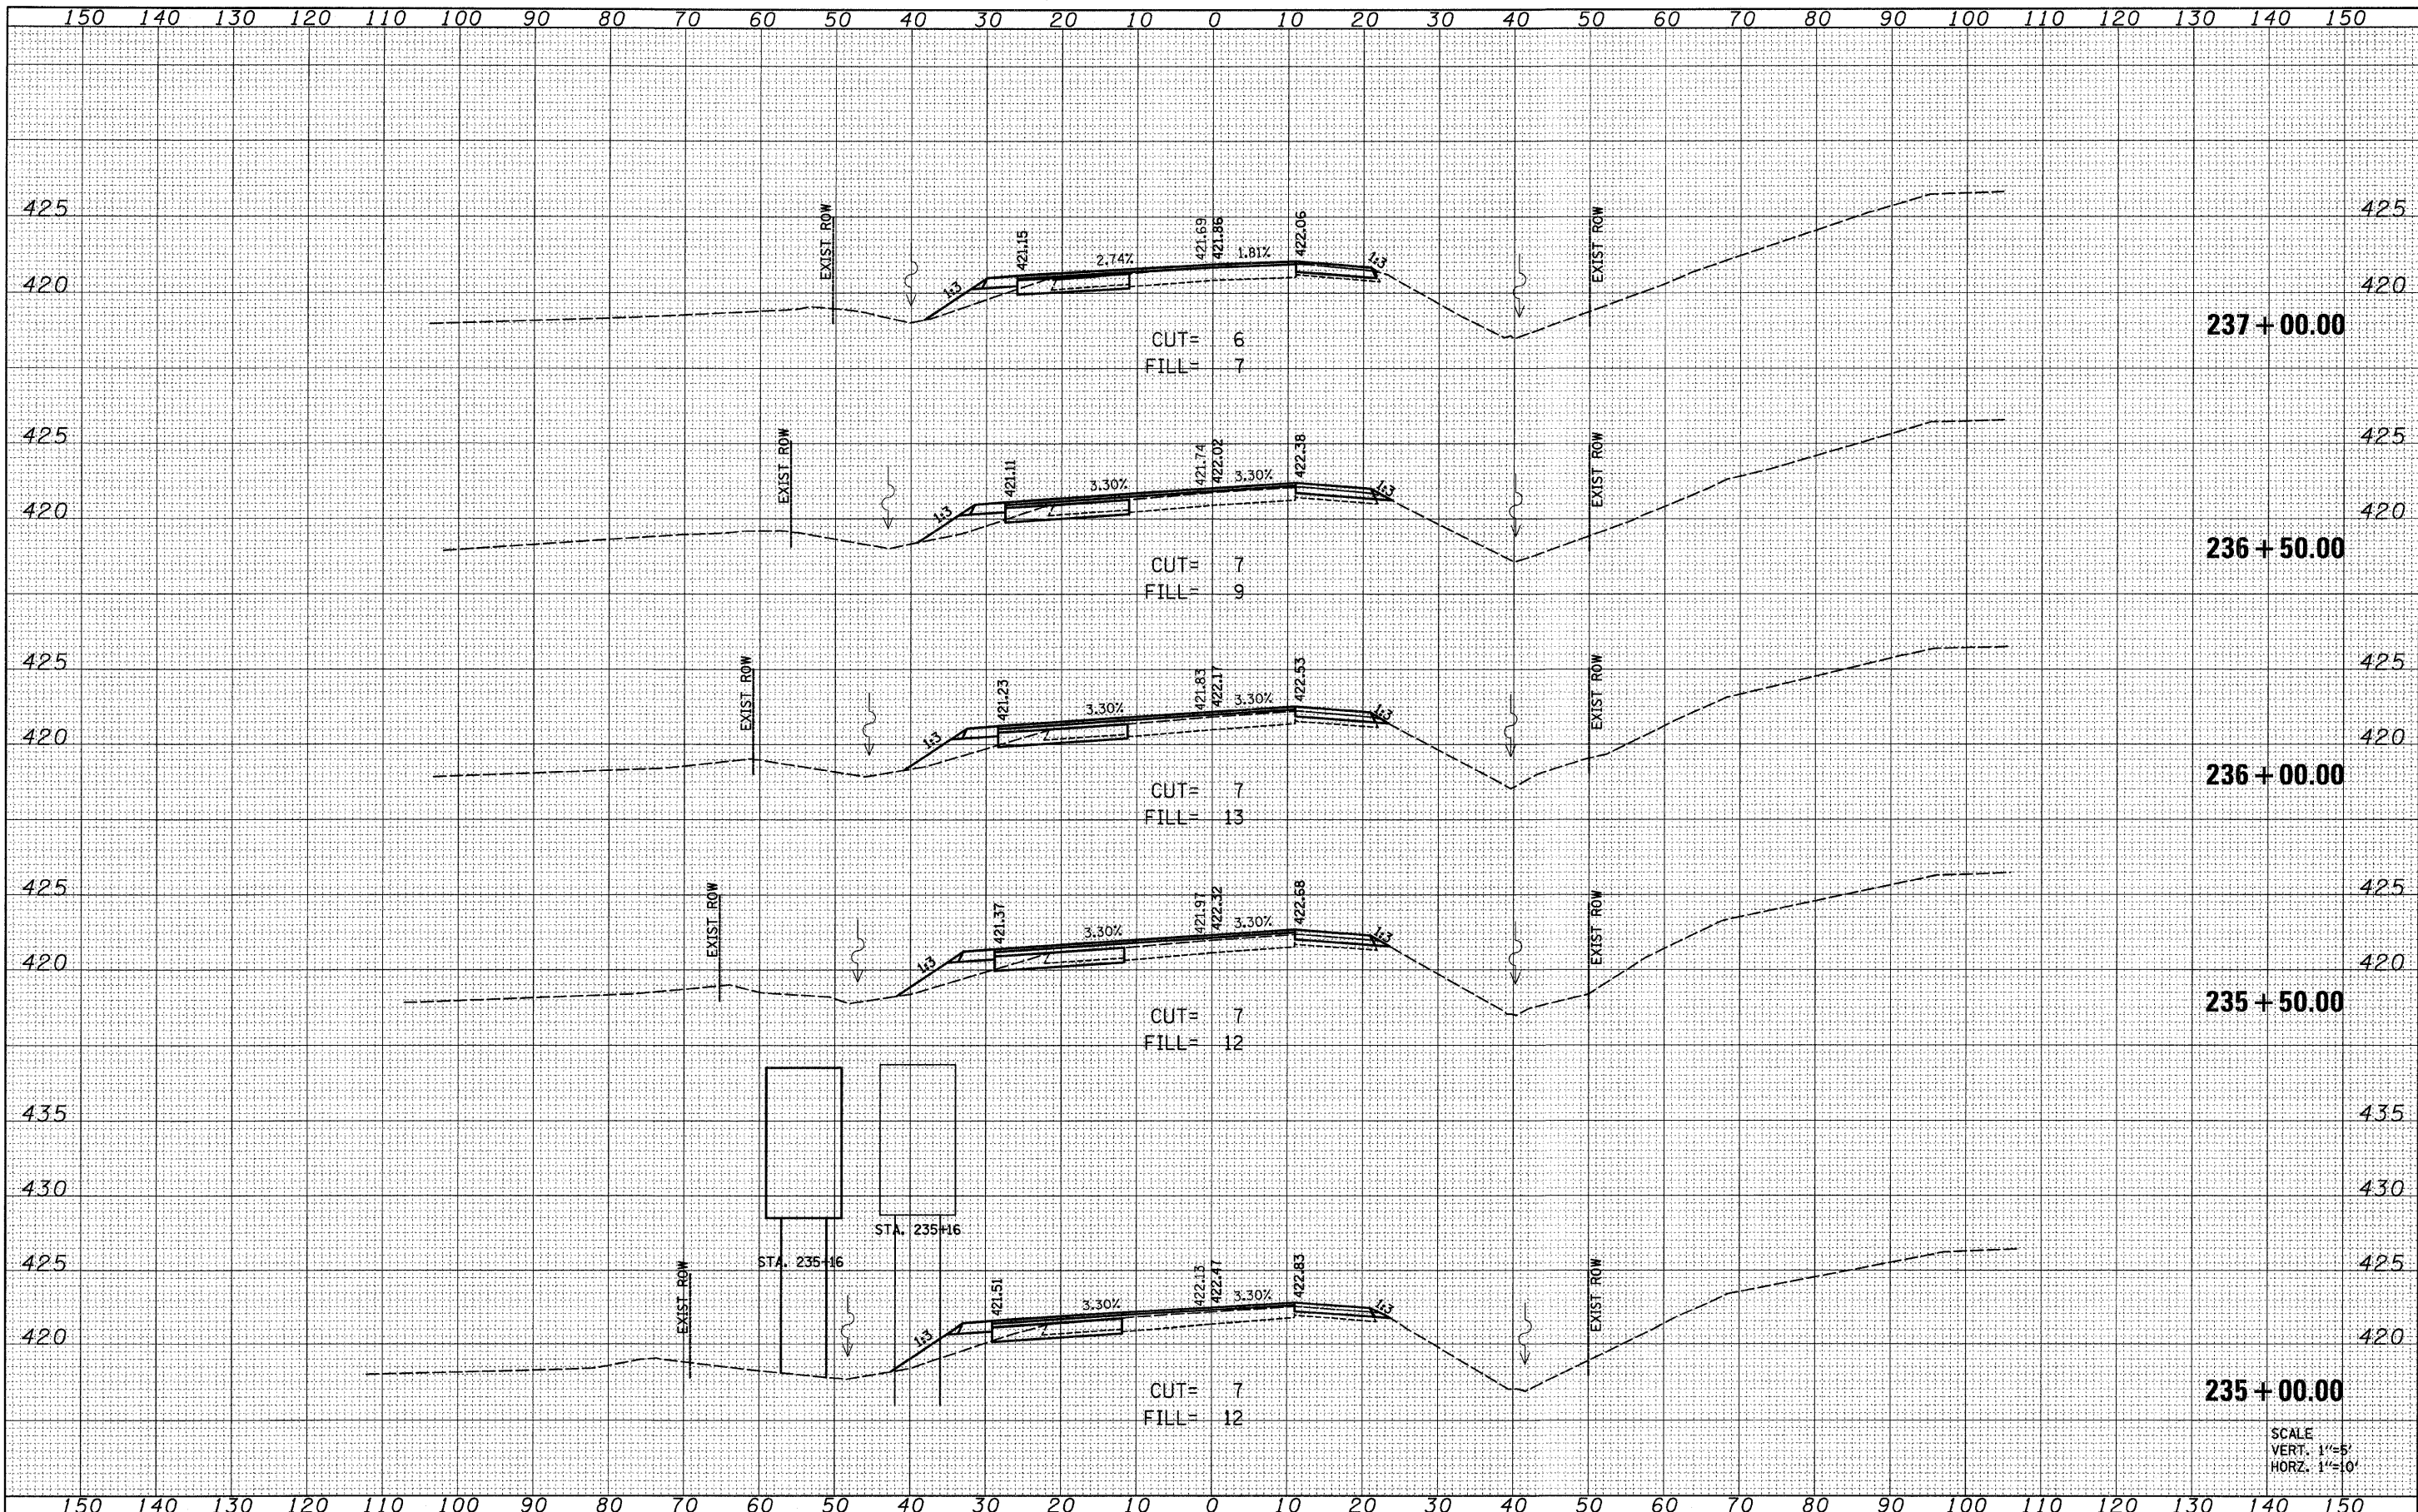

SCALE
VERT. 1"=5'
HORIZ. 1"=10'

FILE NAME -	USER NAME = #USER*	DESIGNED -	REVISED -	STATE OF ILLINOIS DEPARTMENT OF TRANSPORTATION		CROSS SECTIONS HORSESHOE LAKE ROAD			F.A.U. RTE.	SECTION	COUNTY	TOTAL SHEETS	SHEET NO.
H:\P\25004\Technical Production\Civil\W017\Mc...	station\sshtml02.dgn	DRAWN -	REVISED -						9111	75-15TS	MADISON	64	61
PLOT SCALE = 10.0000' / IN.		CHECKED -	REVISED -						CONTRACT NO. 76B22				
PLOT DATE = 3/14/2008		DATE -	REVISED -						FED. ROAD DIST. NO. ILLINOIS FED. AID PROJECT				
				SCALE:	SHEET NO. 7 OF 10 SHEETS	STA. 235+00.00 TO STA. 237+00.00							