


NOT TO SCALE

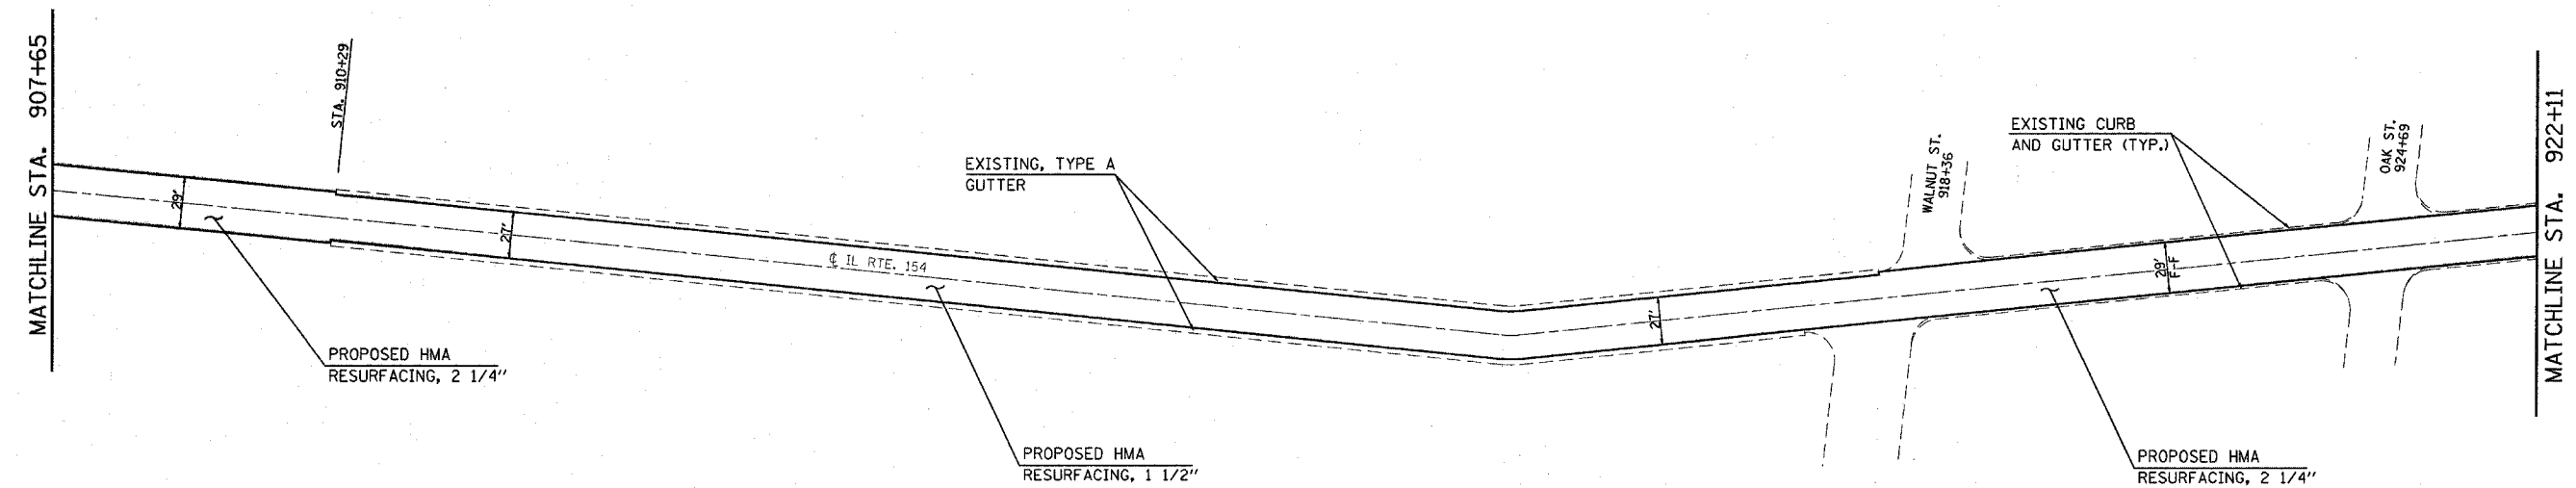

NOT TO SCALE

FILE NAME = c:\projects\ed01588\plan\plan01588a.dgn	USER NAME = dntselmanjn	DESIGNED - ---	REVISED - ---
	PLOT SCALE = 50.0000' / IN.	DRAWN - ---	REVISED - ---
	PLOT DATE = 3/21/2008	CHECKED - ---	REVISED - ---
		DATE - ---	REVISED - ---

**STATE OF ILLINOIS  
DEPARTMENT OF TRANSPORTATION**

**PLAN VIEW (SPARTA)**

SCALE: \_\_\_\_\_ SHEET NO. \_\_\_\_ OF \_\_\_\_\_ SHEETS STA. \_\_\_\_\_ TO STA. \_\_\_\_\_

F.A.P. RTE.	SECTION	COUNTY	TOTAL SHEETS	SHEET NO.
329	(125,126)RS-2	RANDOLPH	34	22
CONTRACT NO. 76B38				
FED. ROAD DIST. NO. _____ ILLINOIS FED. AID PROJECT				