
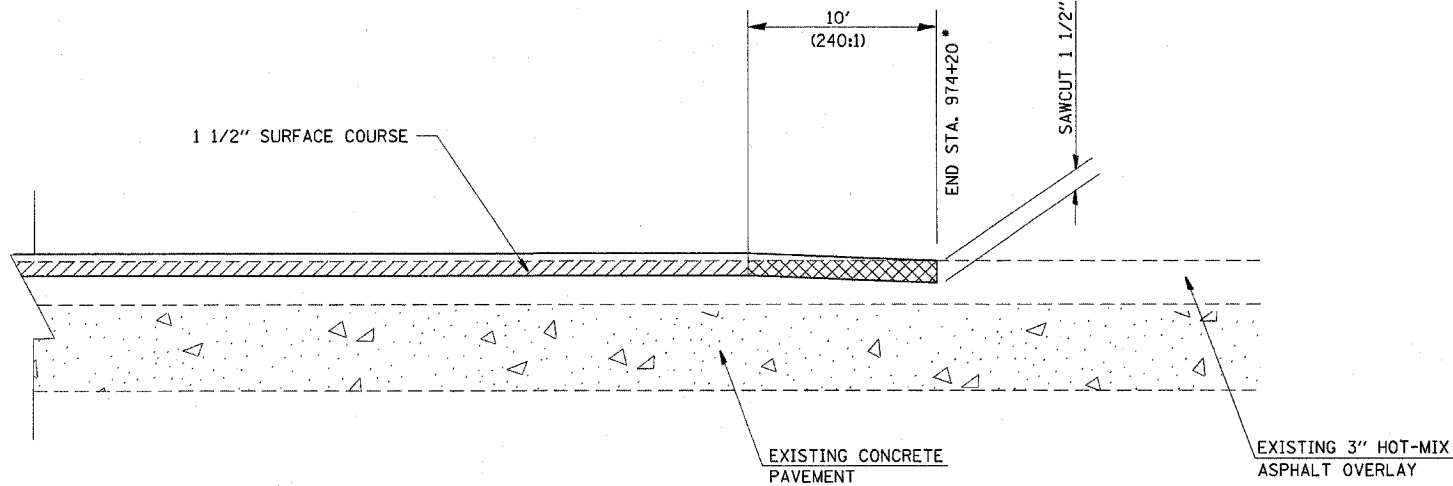


**DETAIL**  
(MILLING UNDER SN 079-9902)

\* THE TRANSITION FROM 1" DEPTH MILLING TO 1 1/2" MILLING WILL BE INCLUDED IN THE COST OF THE 1 1/2" HMA SURFACE REMOVAL PAY ITEM

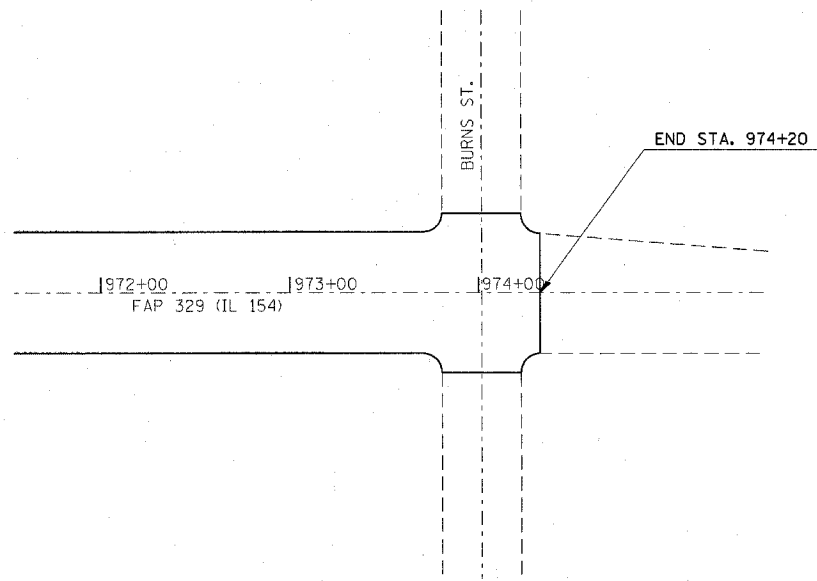

**END JOINT DETAIL**

\* (TO BE USED AT SOUTH END OF IL 4 ALSO)

- HMA SURFACE REMOVAL 1"
- HMA SURFACE REMOVAL-BUTT JOINT PAY LIMITS

|   |                        |                |               |   |                                 |                             |                          |   |                          |                    |                    |                 |
|---|------------------------|----------------|---------------|---|---------------------------------|-----------------------------|--------------------------|---|--------------------------|--------------------|--------------------|-----------------|
| FILE NAME =<br>ot\projects\ed01508\plan\pln01508a.dgn | USER NAME = dntolmanjn | DESIGNED - --- | REVISED - --- | <b>STATE OF ILLINOIS<br/>DEPARTMENT OF TRANSPORTATION</b> | <b>MILLING DETAILS (SPARTA)</b> |                             |                          | F.A.P. RTE.<br>329                                | SECTION<br>(125,126)RS-2 | COUNTY<br>RANDOLPH | TOTAL SHEETS<br>34 | SHEET NO.<br>32 |
| PLOT SCALE = 50.0000' / IN.                           |                        | DRAWN - ---    | REVISED - --- |   | SCALE: -----                    | SHEET NO. ___ OF ___ SHEETS | STA. ----- TO STA. ----- | FED. ROAD DIST. NO. ___ ILLINOIS FED. AID PROJECT |                          |                    |                    |                 |
| PLOT DATE = 3/21/2009                                 |                        | CHECKED - ---  | REVISED - --- |   | CONTRACT NO. 76B38              |                             |                          |   |                          |                    |                    |                 |
| DATE - -----  |                        | DATE - -----   | REVISED - --- |   |                                 |                             |                          |   |                          |                    |                    |                 |